


	INTERNAL	EXTERNAL	TOTAL AREA
HOUSE 1	214.5 sqm	121.58 sqm	336.08 sqm
HOUSE 2	191.10 sqm	119.89 sqm	310.99 sqm
HOUSE 3	187.7 sqm	116.33 sqm	304.03 sqm
HOUSE 4	187.7 sqm	116.33 sqm	304.03 sqm
HOUSE 5	173.7 sqm	128.39 sqm	302.09 sqm

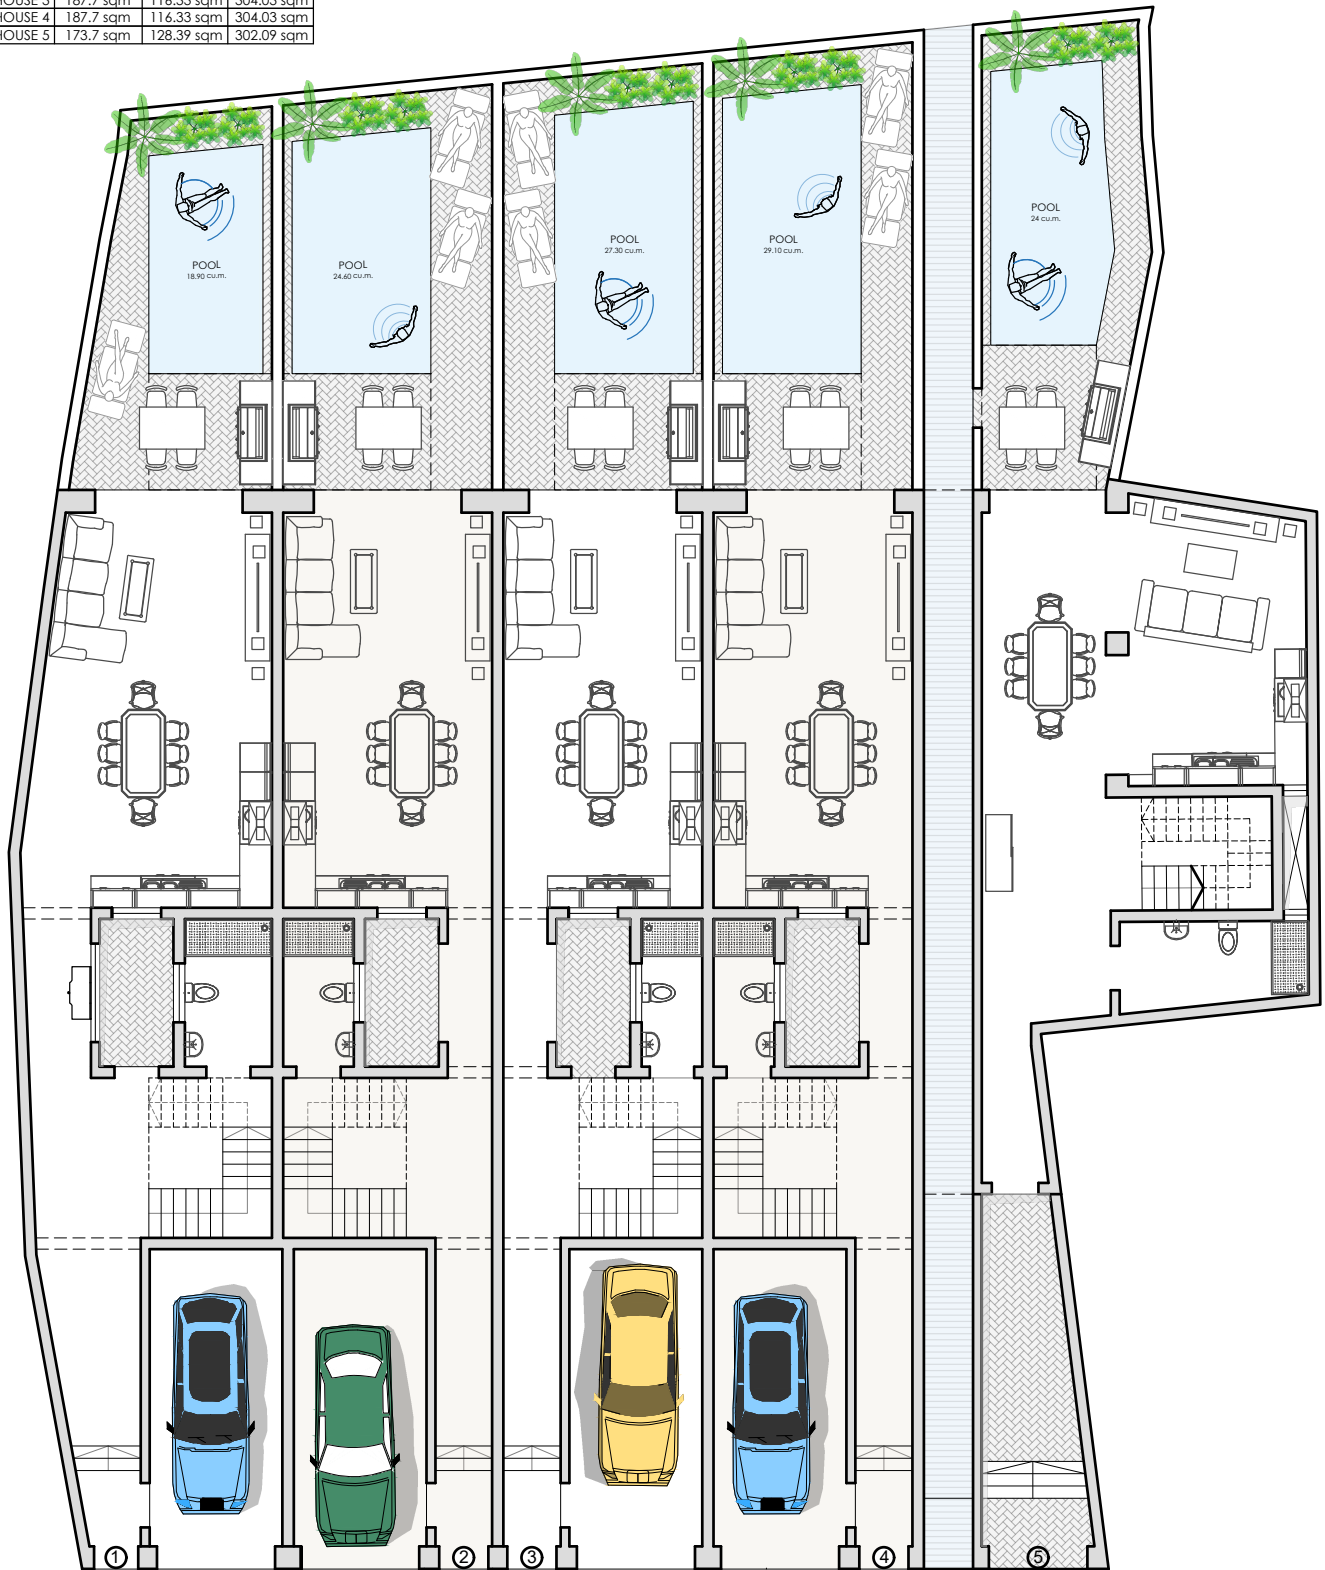


## GROUND FLOOR PLAN

SCALE 1:100





SCALE 1:100

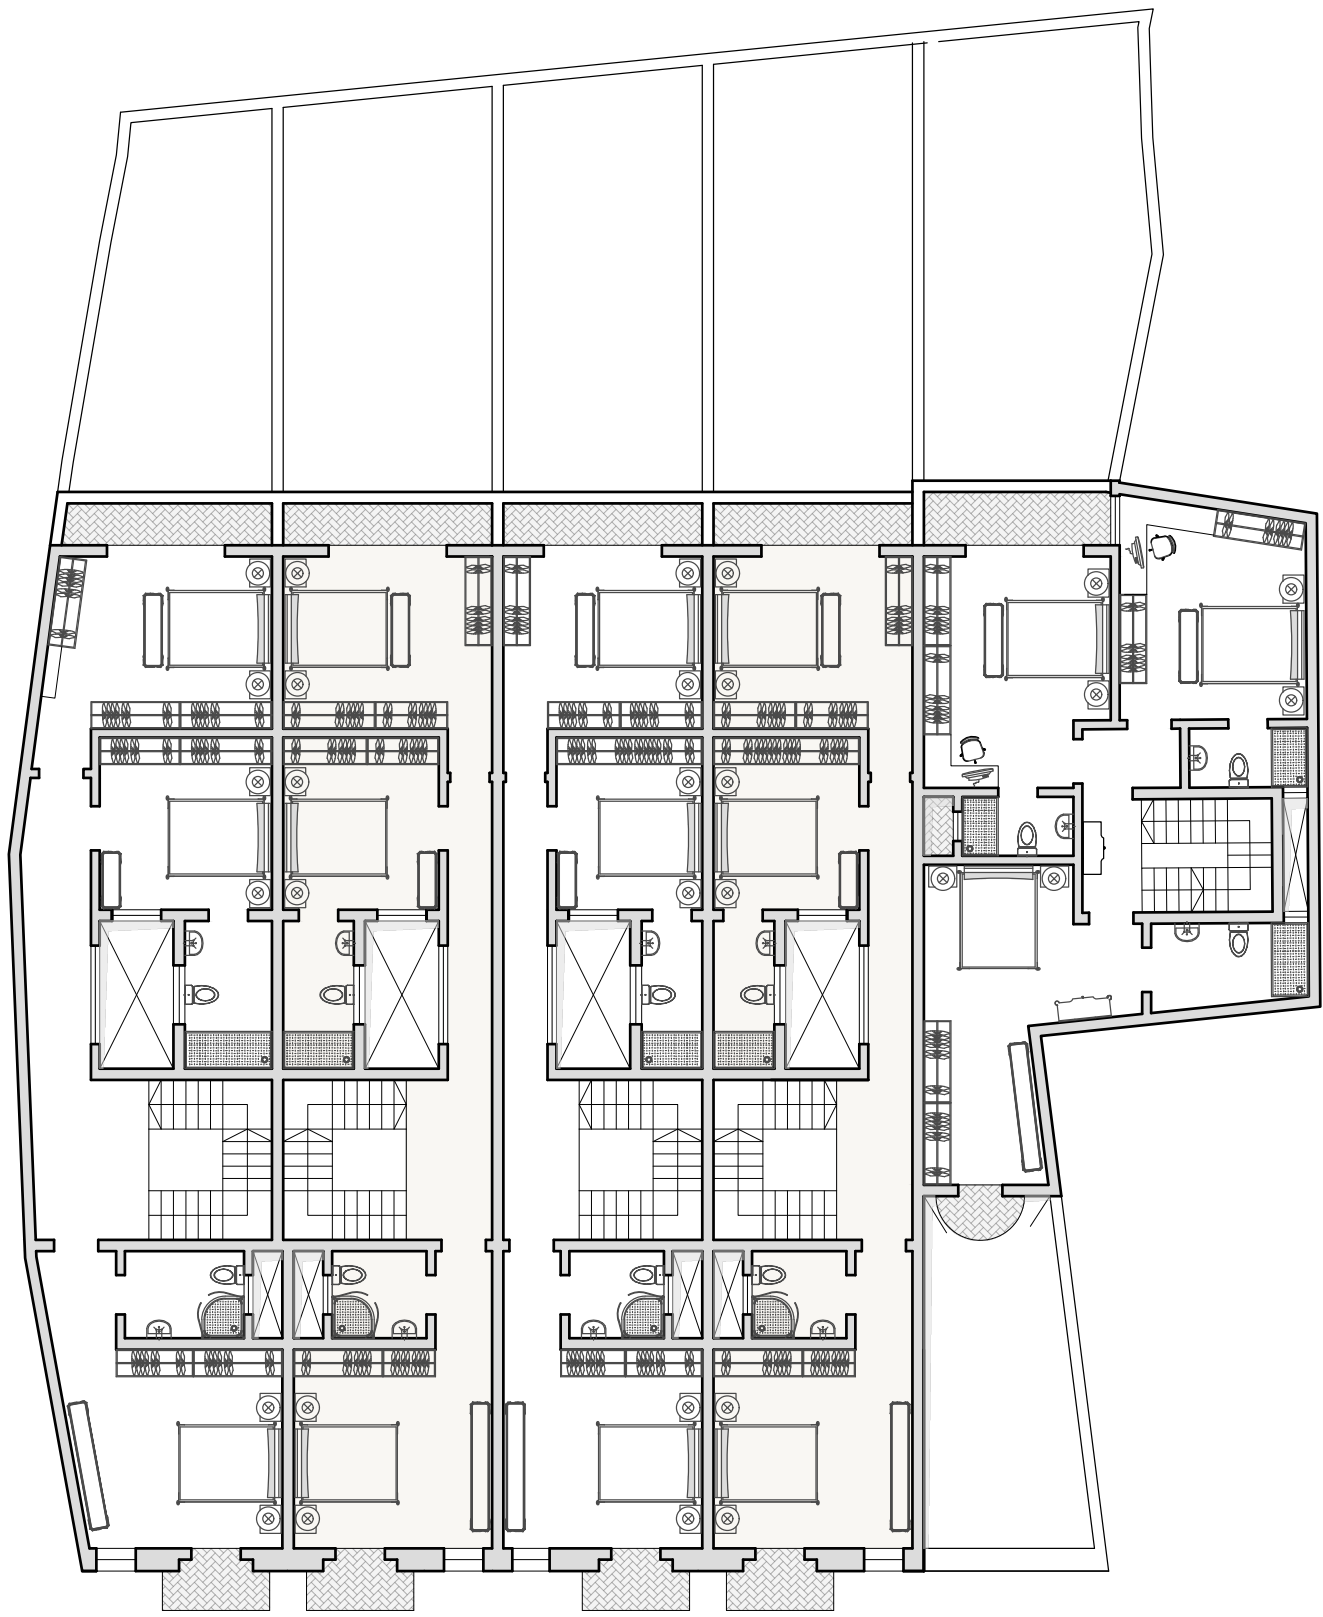

**FIRST FLOOR PLAN**


SCALE 1:100

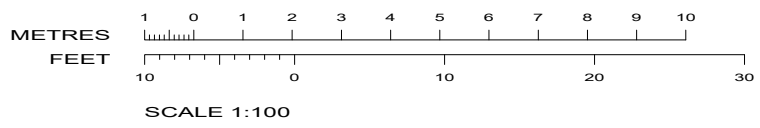


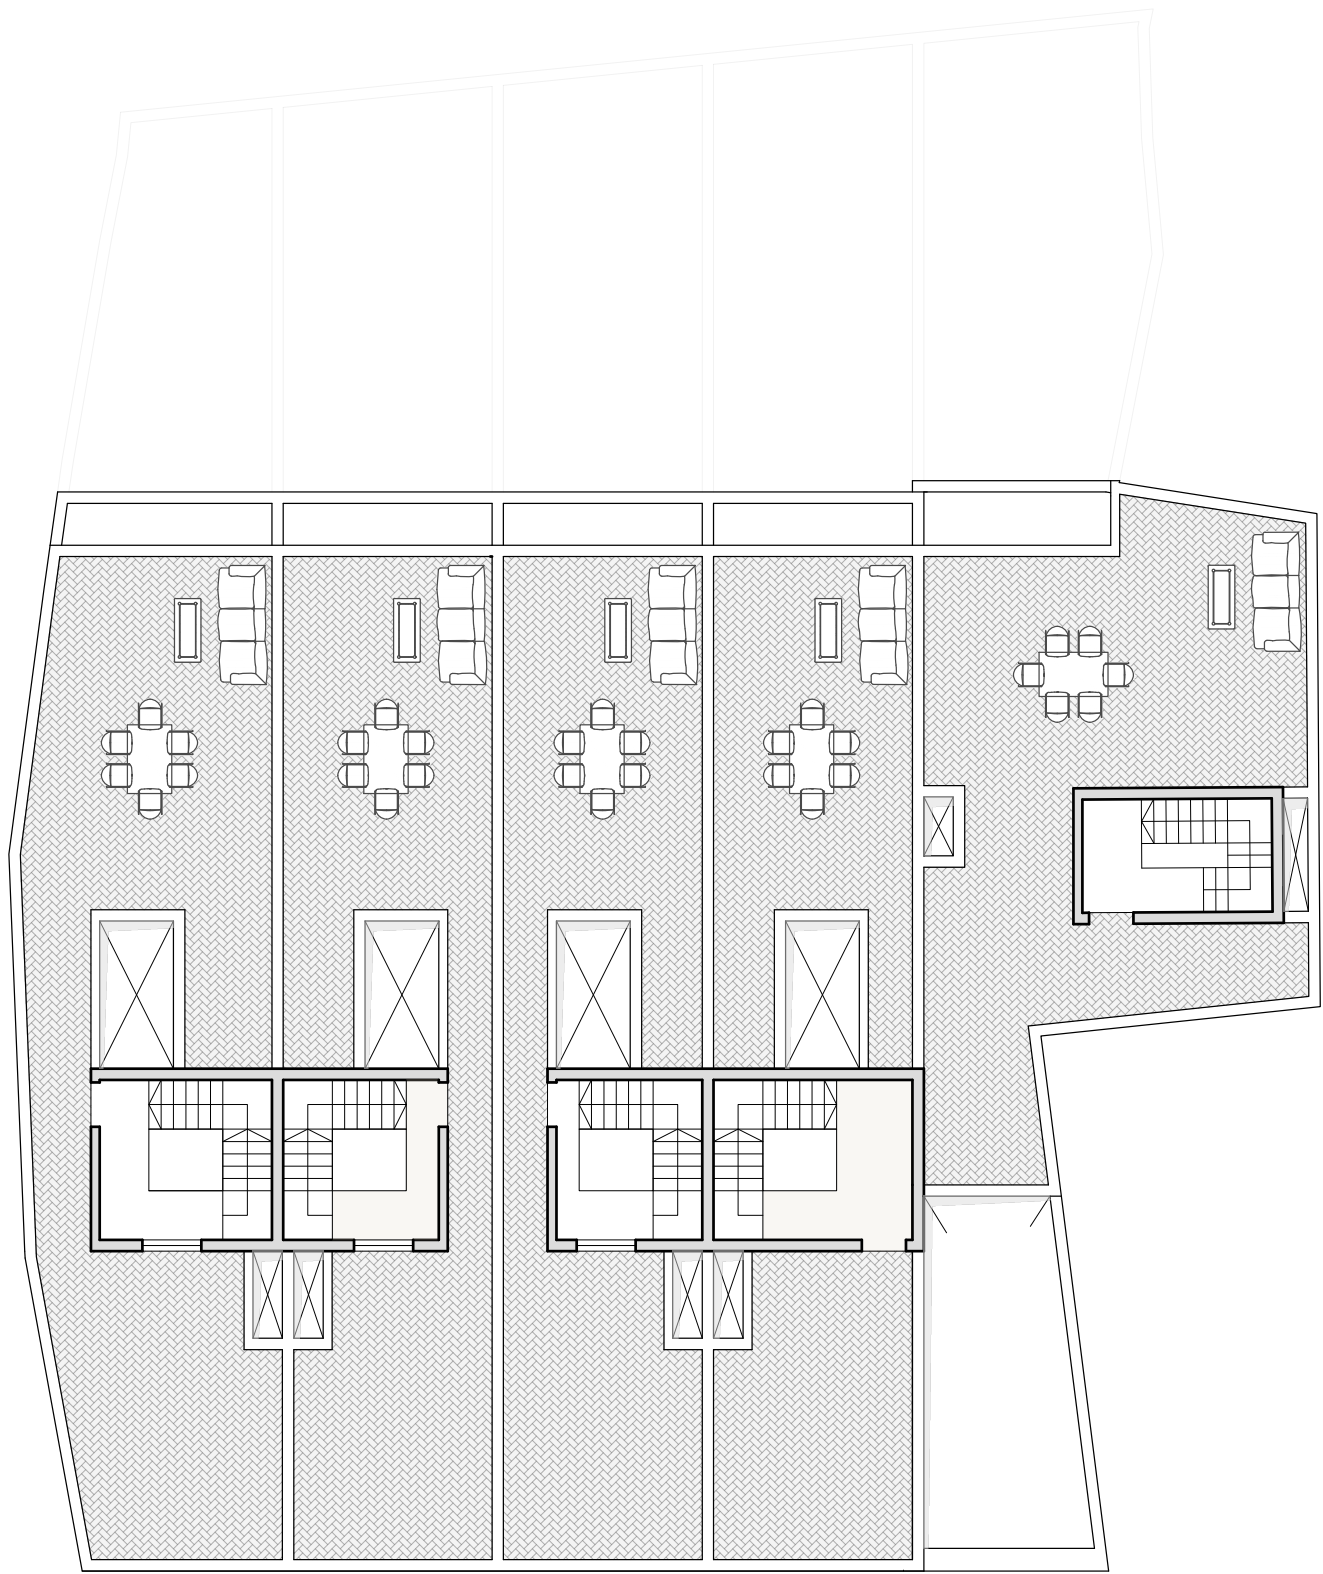

***SECOND FLOOR PLAN***


SCALE 1:100


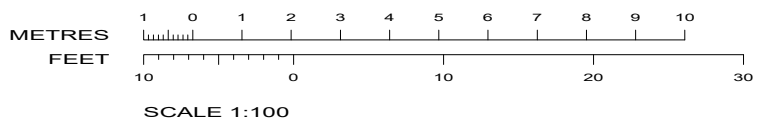


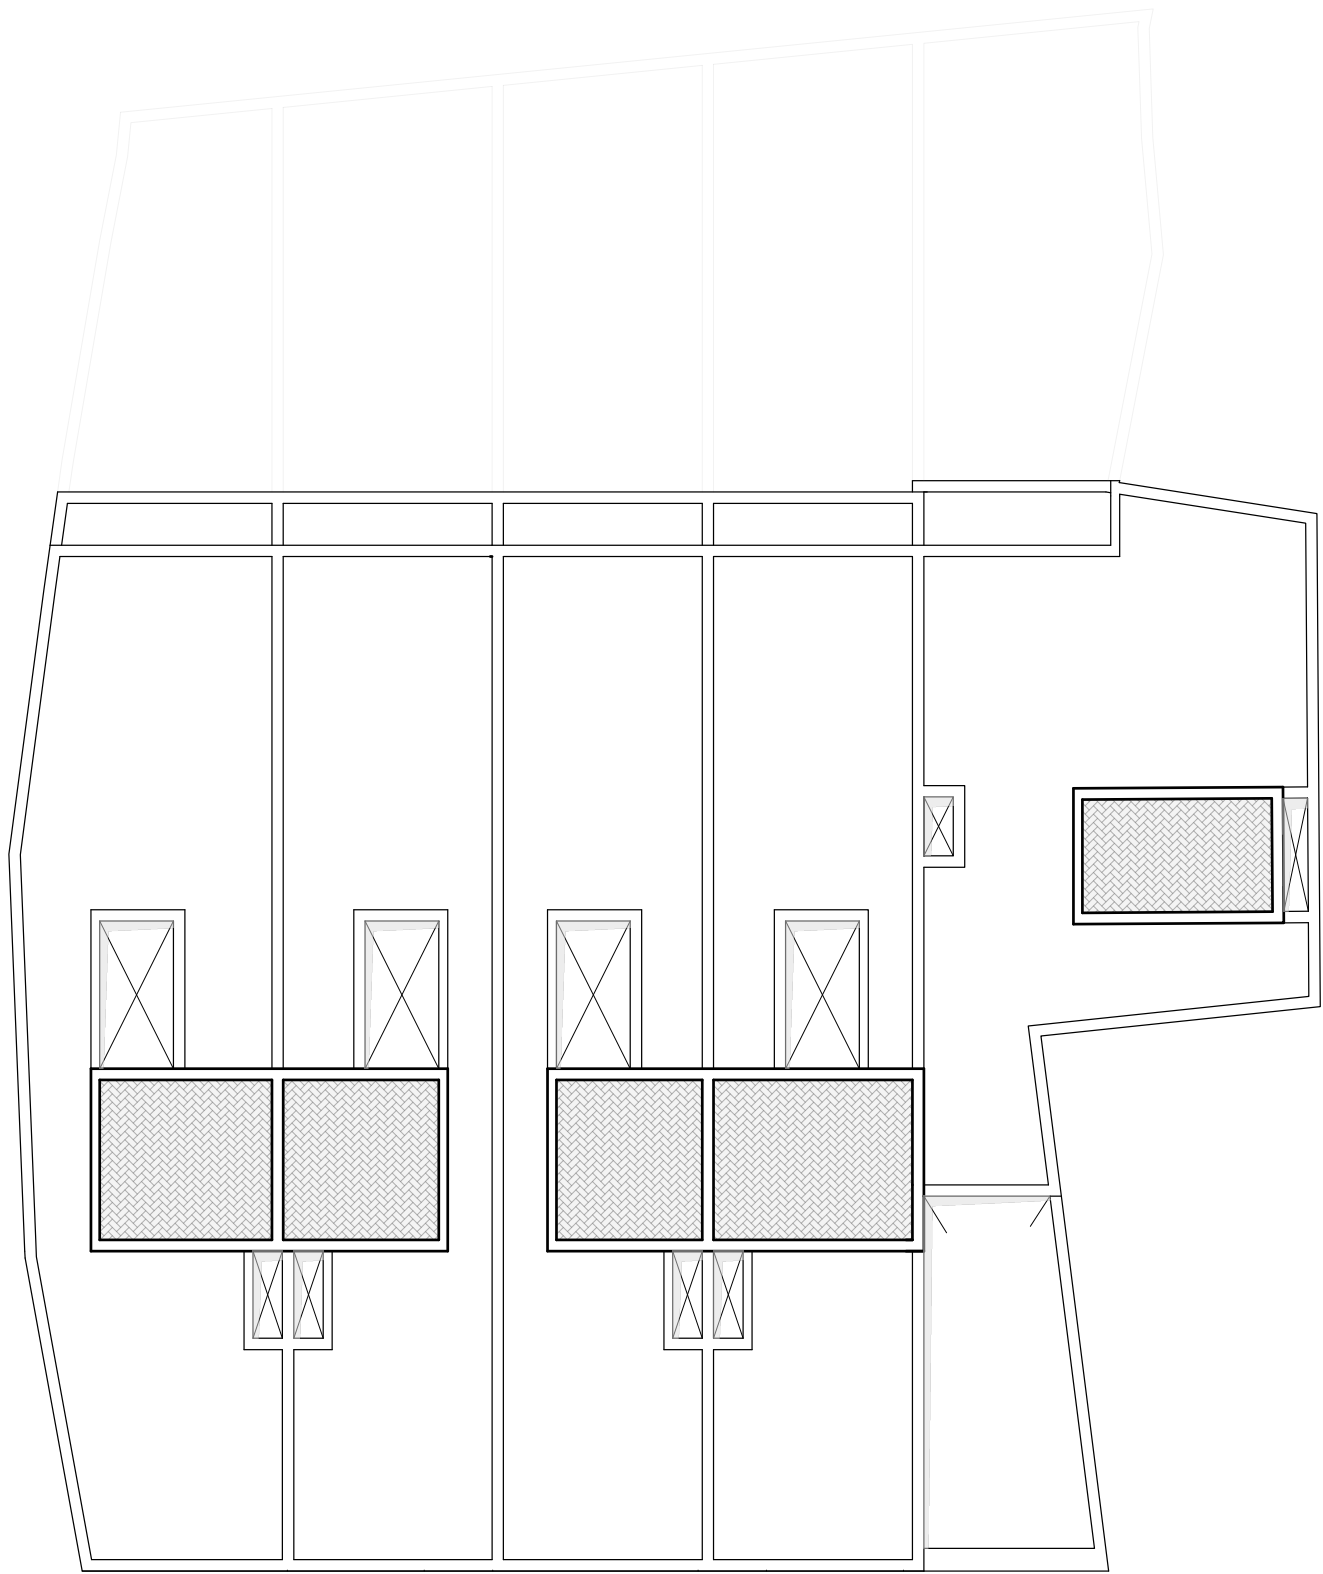

***ROOF FLOOR PLAN***

SCALE 1:100

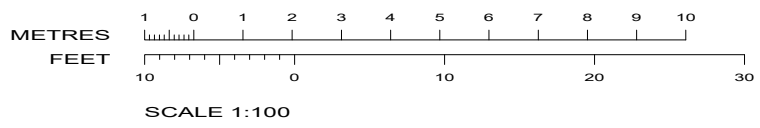

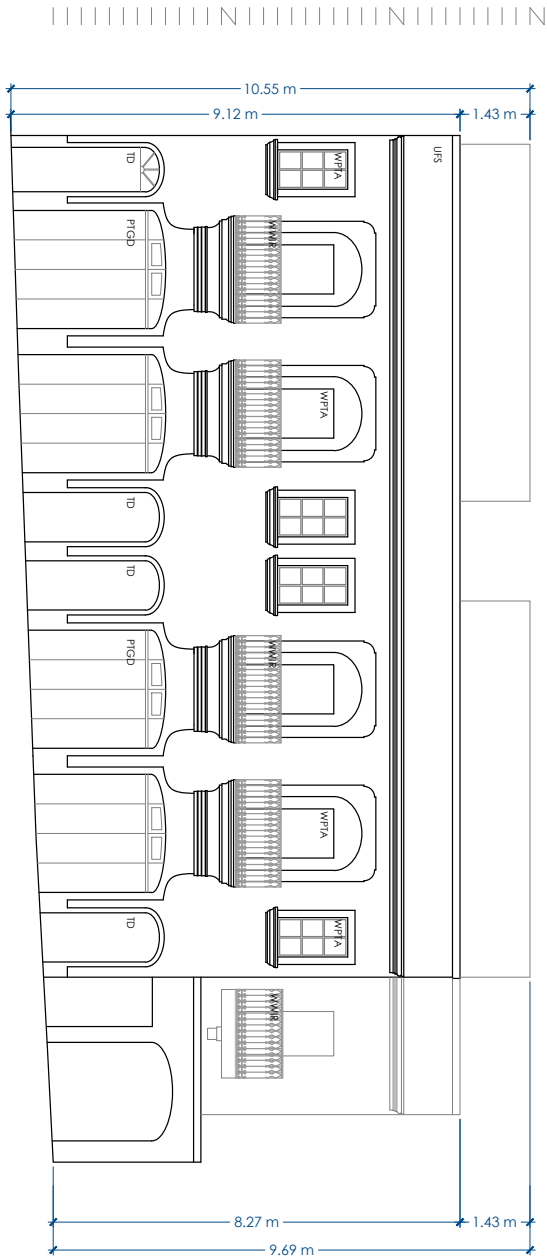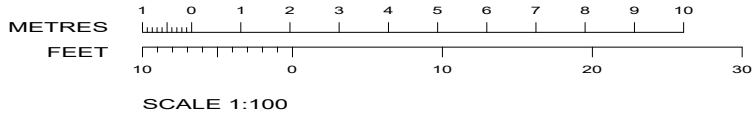

**ELEVATION**  
 SCALE 1:100

- UFS: Unpainted Franke Stone
- WWIR: White Wrought Iron Railing
- WPFA: White PVC Timberlike Apertures
- TD: Timber Door
- PTGD: PVC Timberlike Garage Door