




Proposed Ground floor level plan

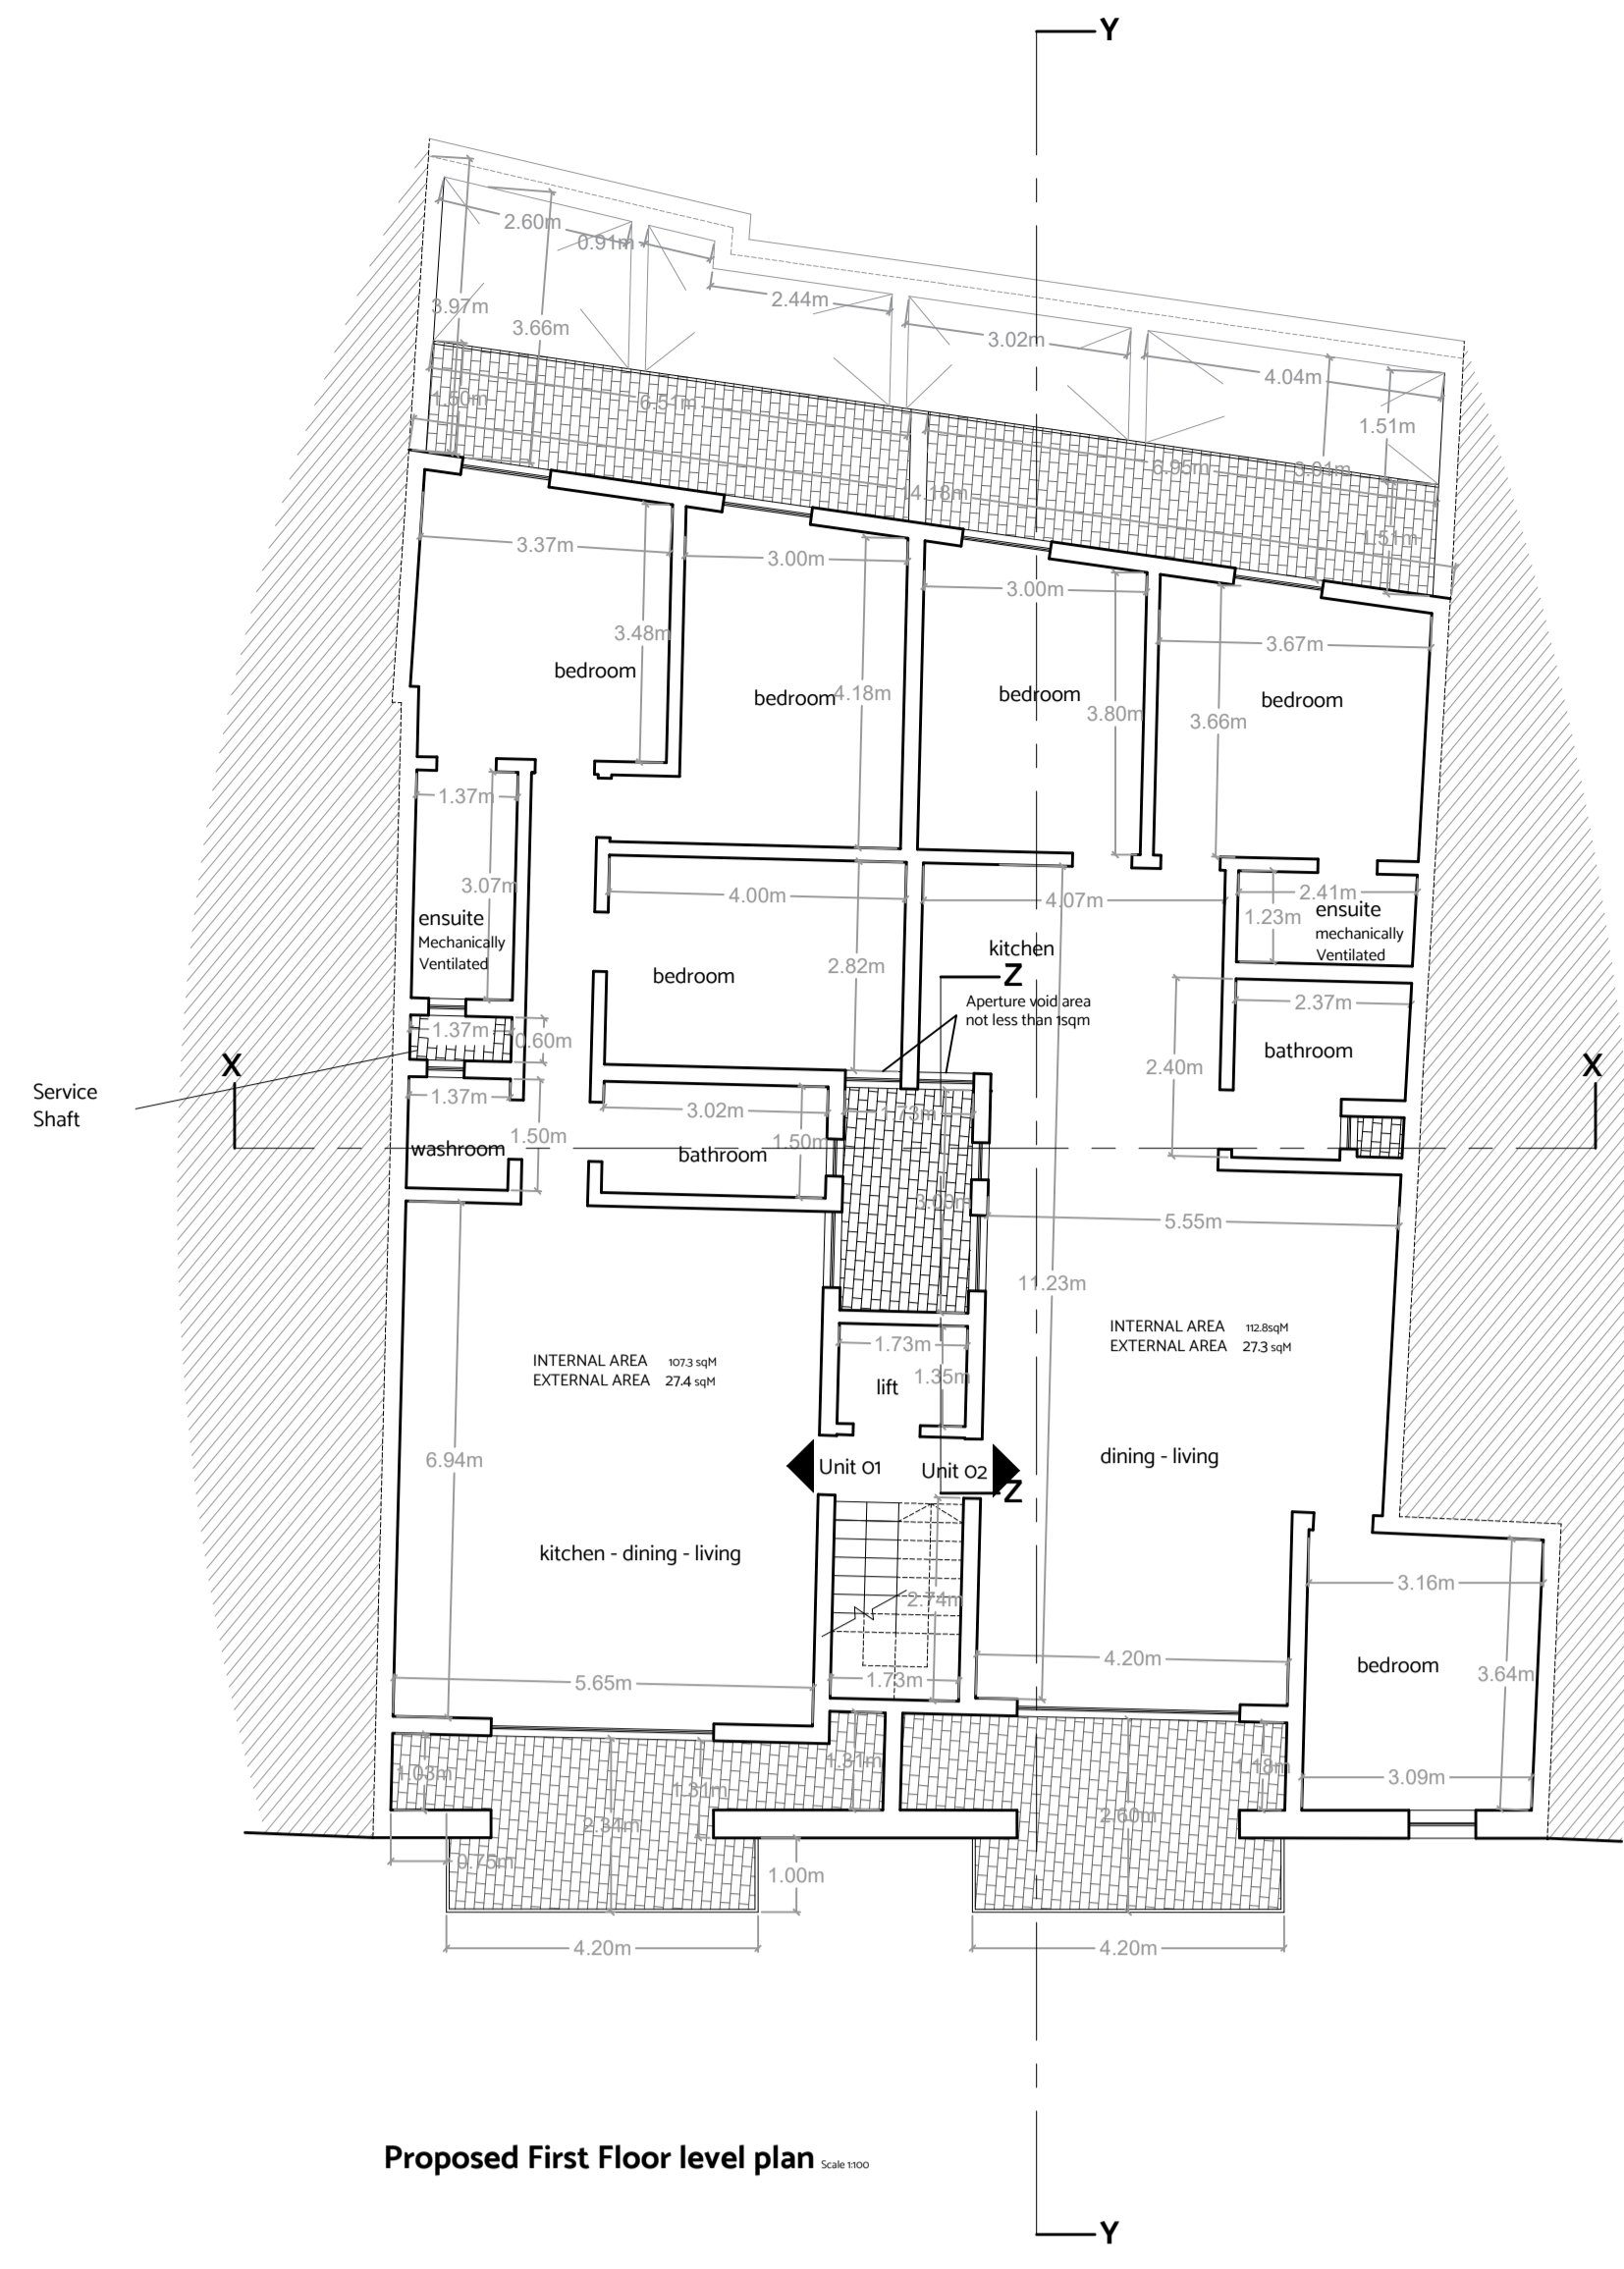


Proposed First Floor level plan

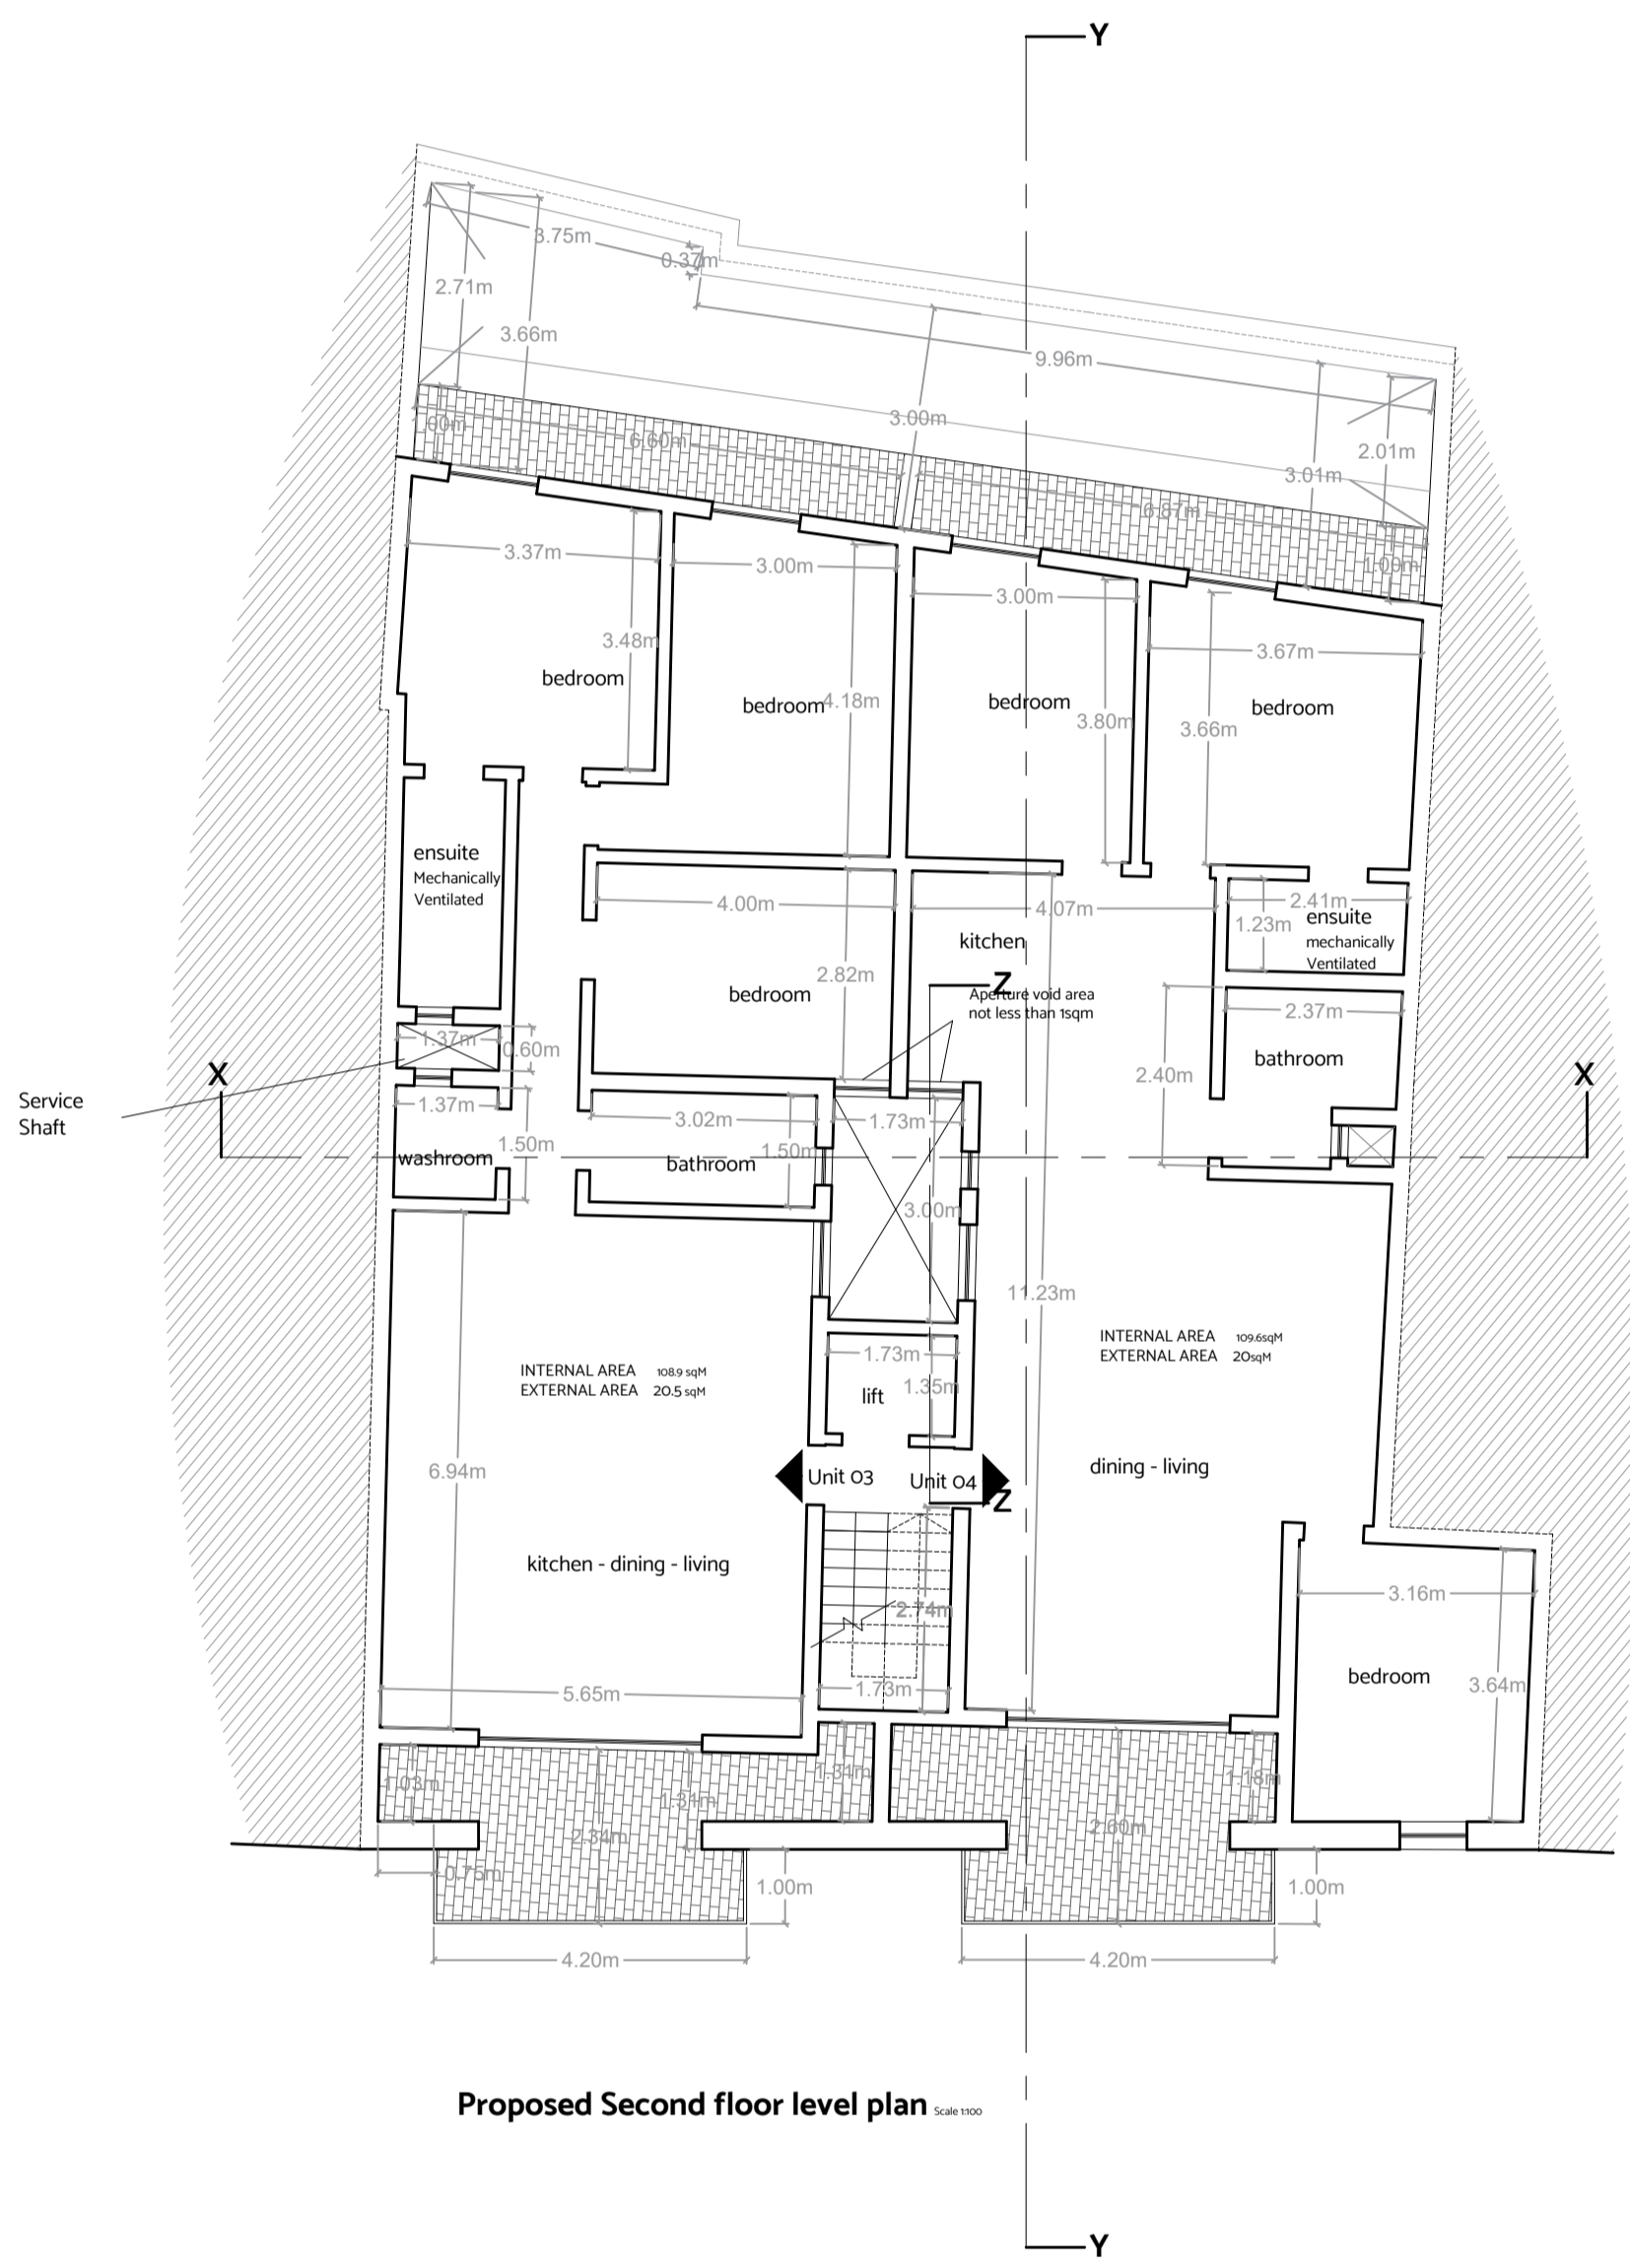


Proposed Second floor level plan

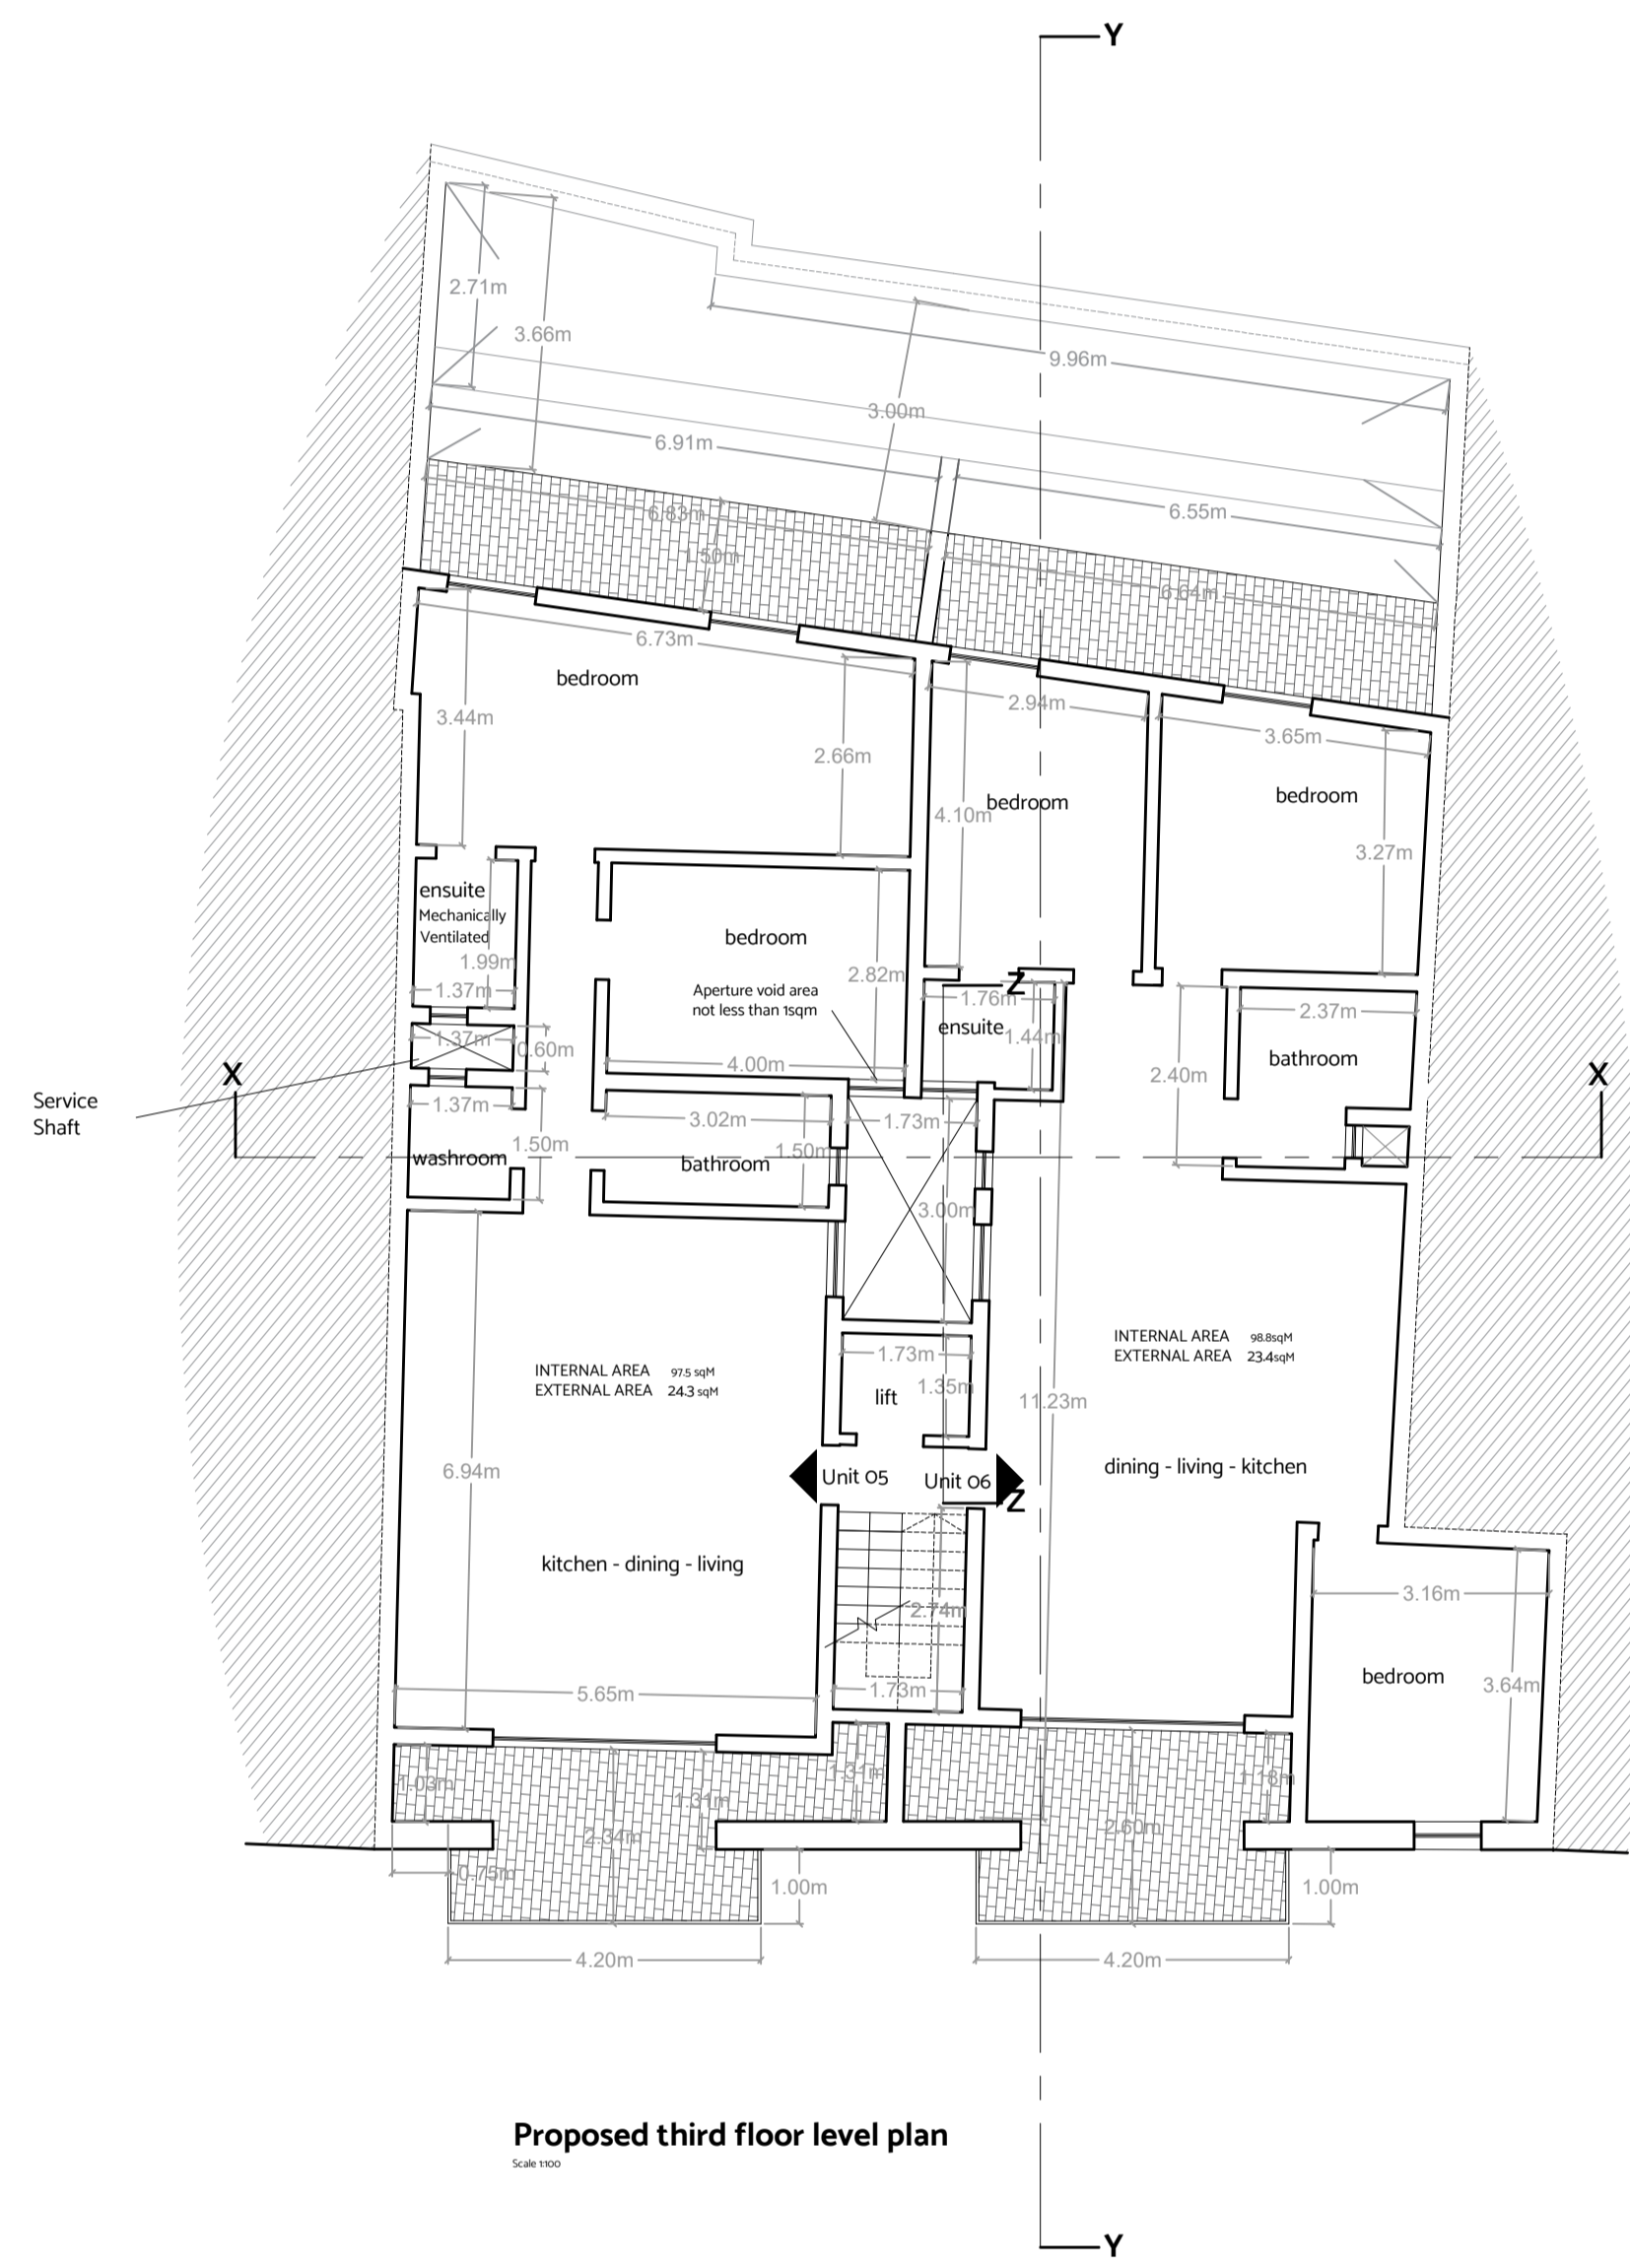


Proposed third floor level plan

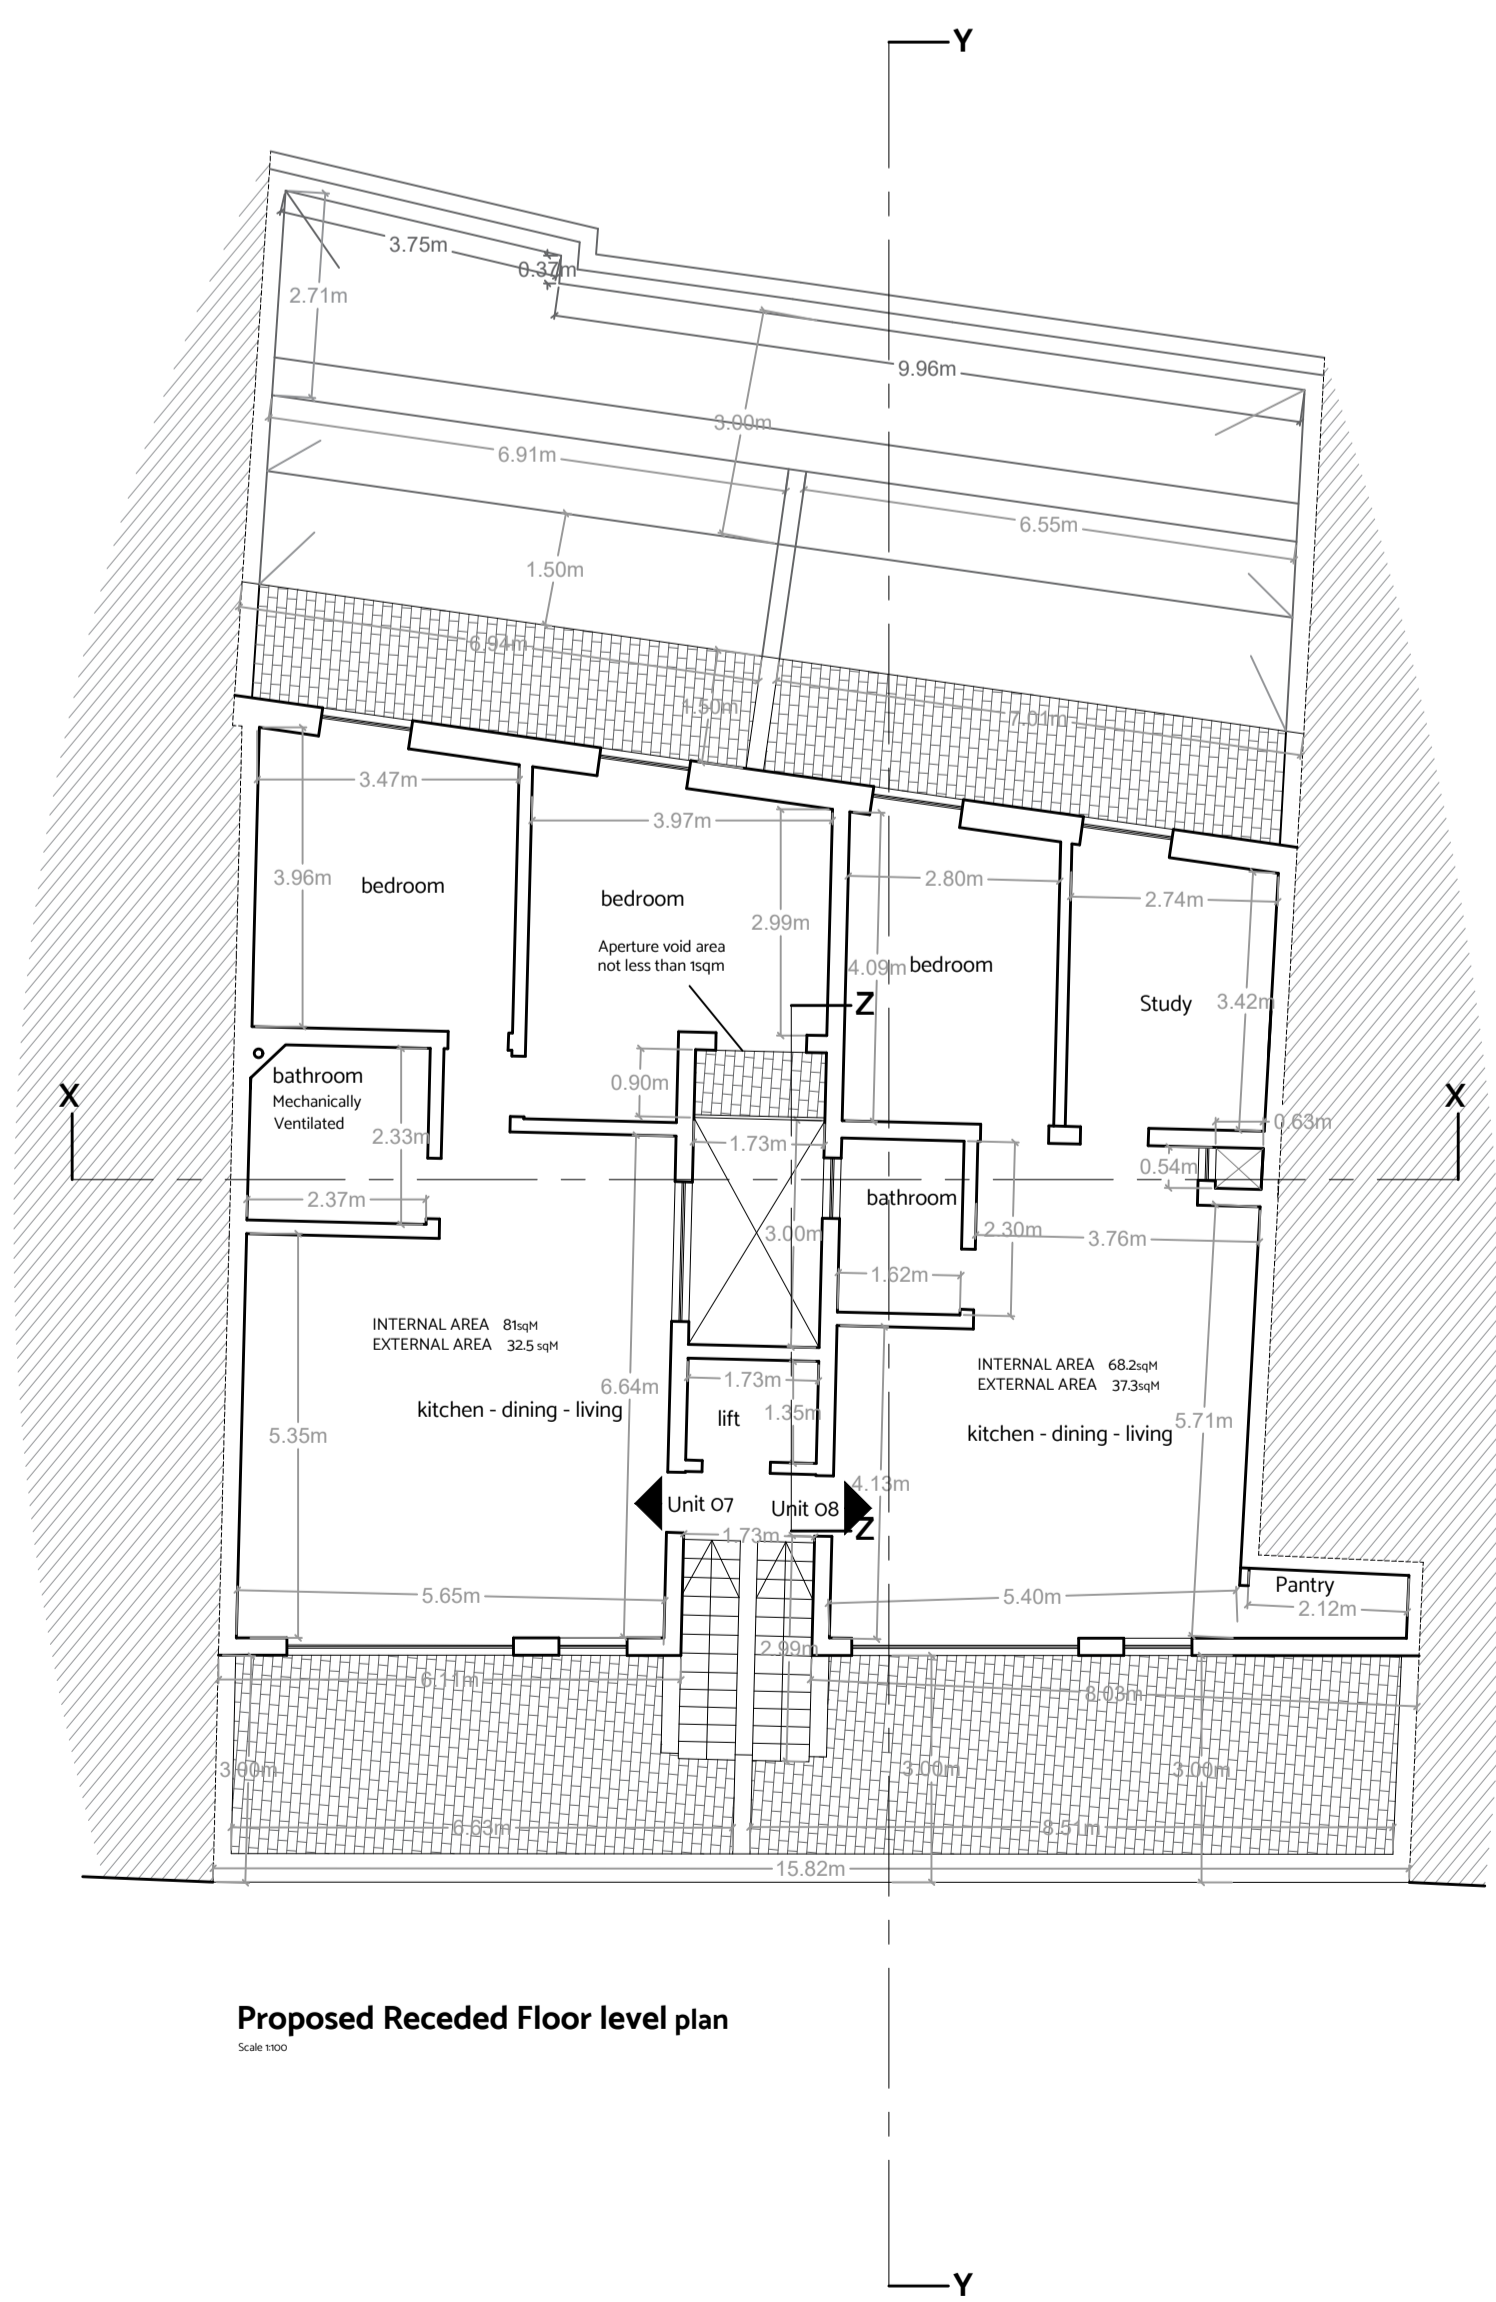


Proposed Receded Floor level plan

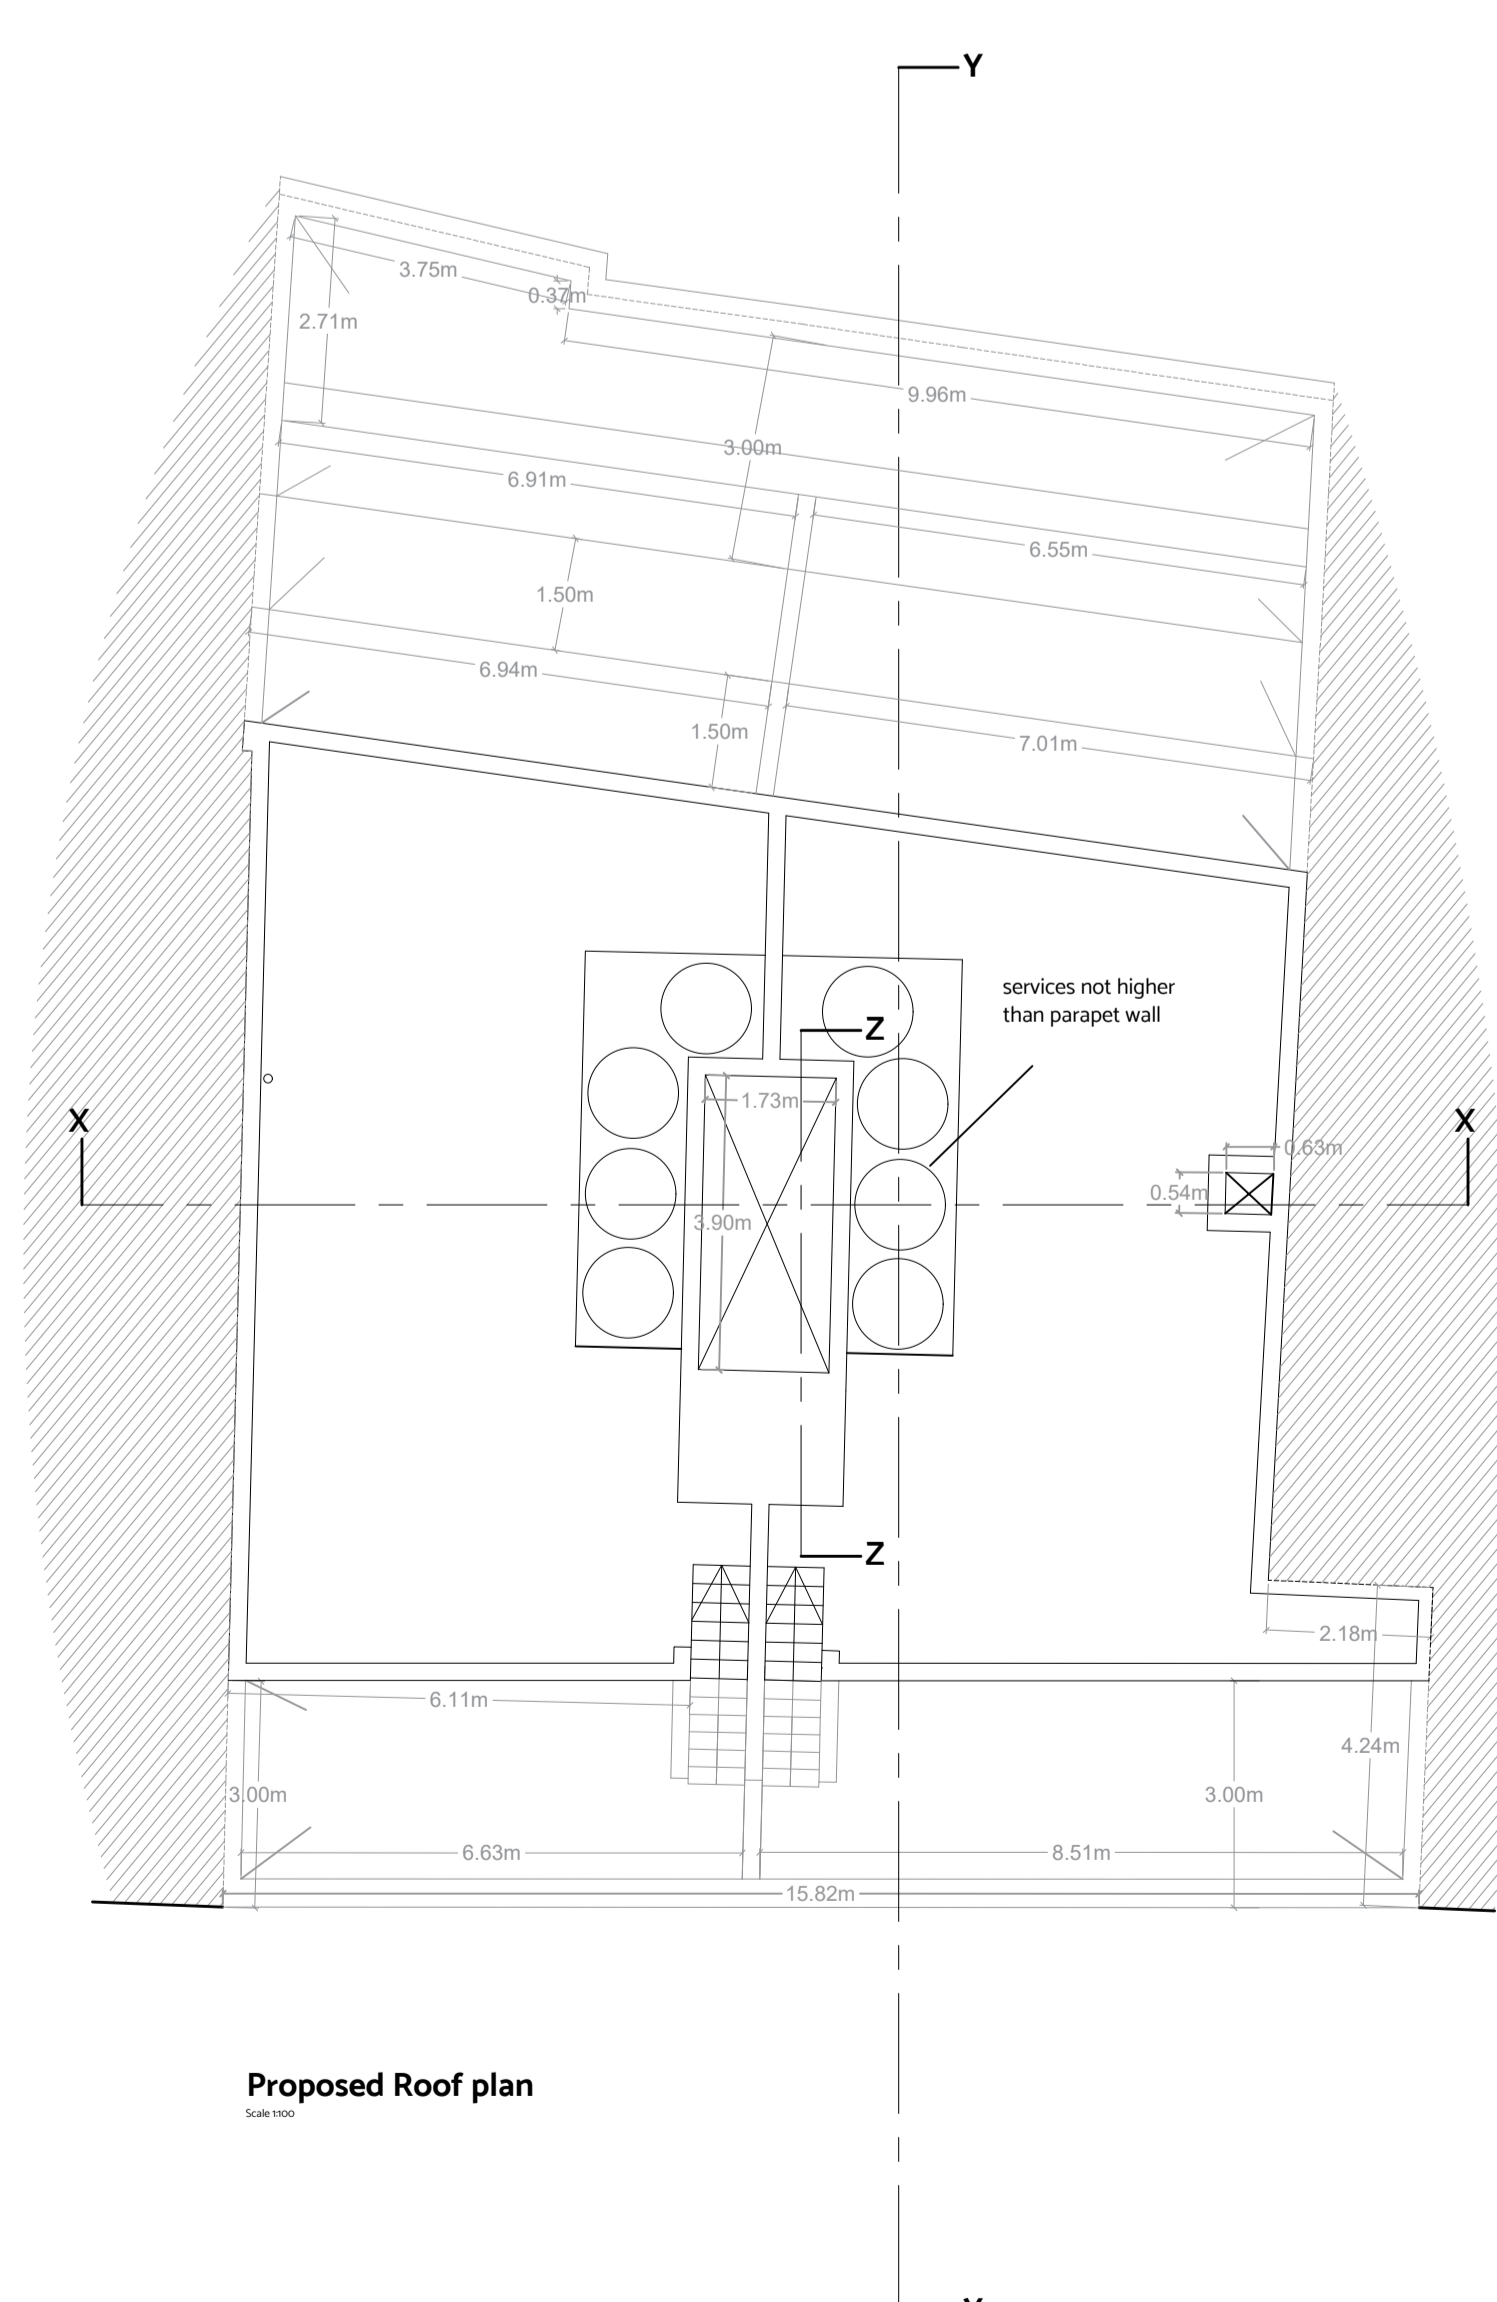


Proposed Roof plan

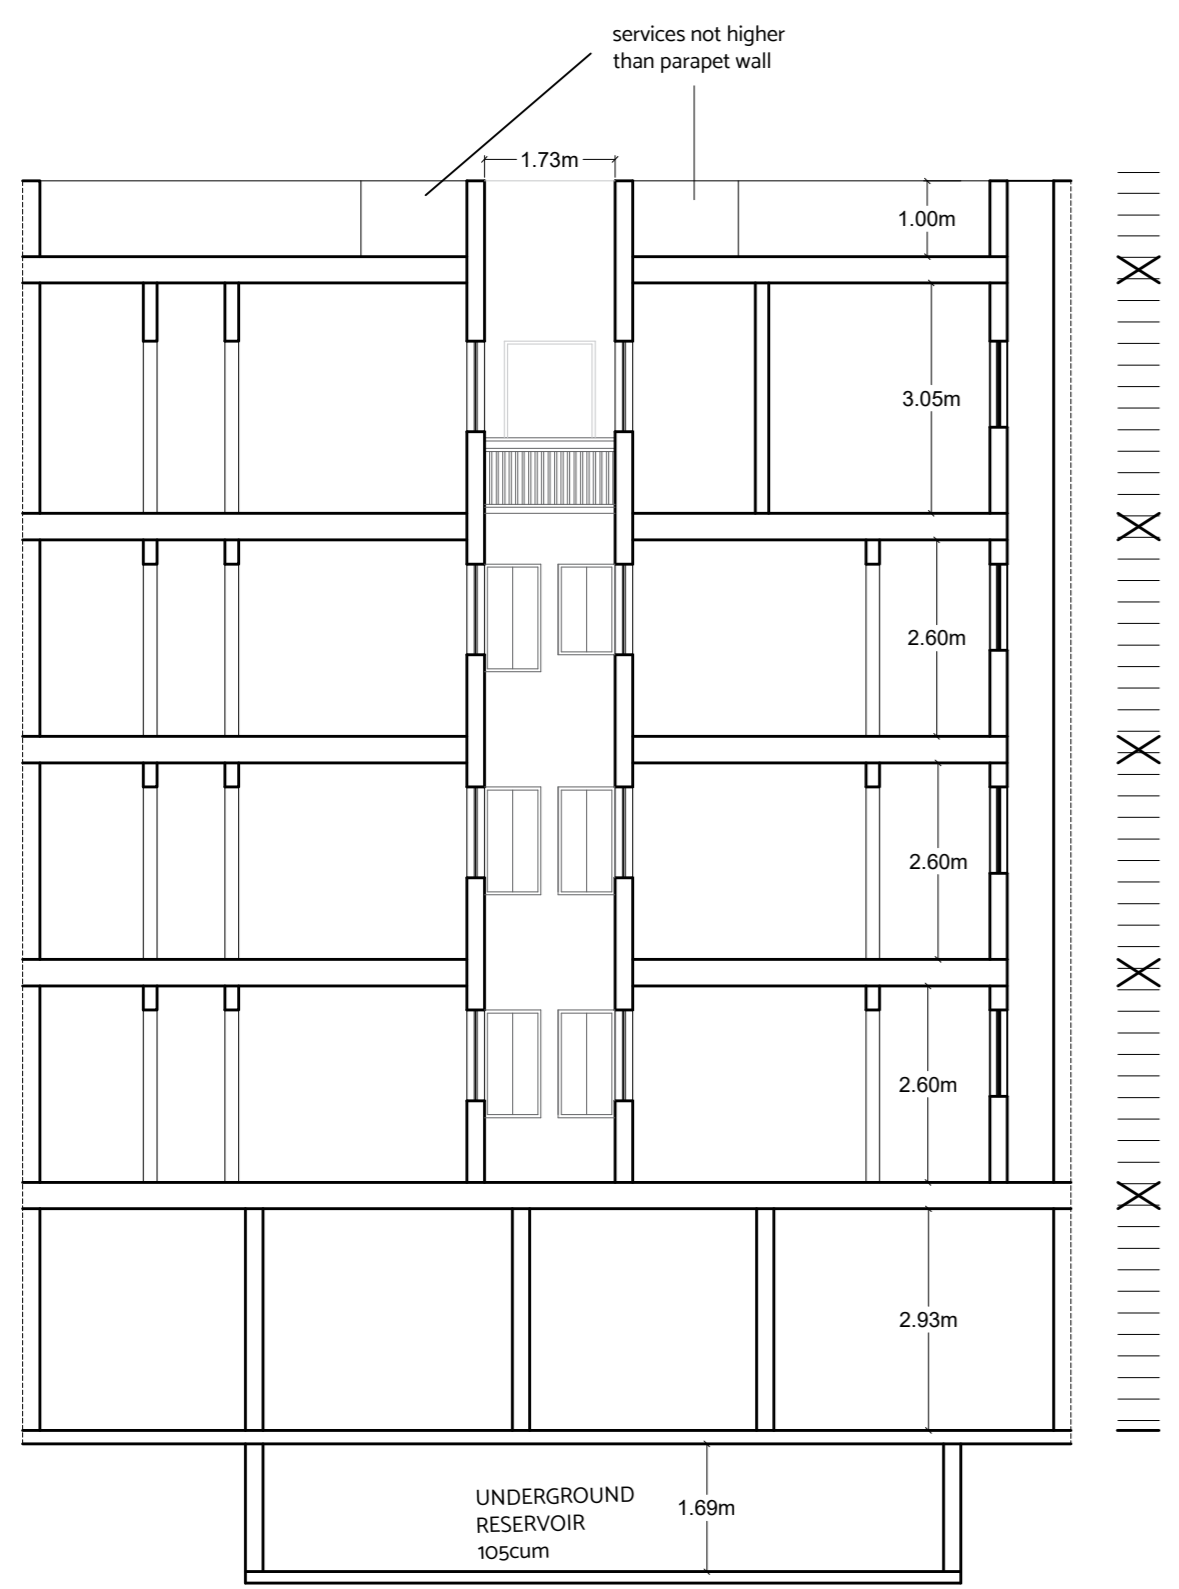

Proposed Section X-X
Scale 1:100

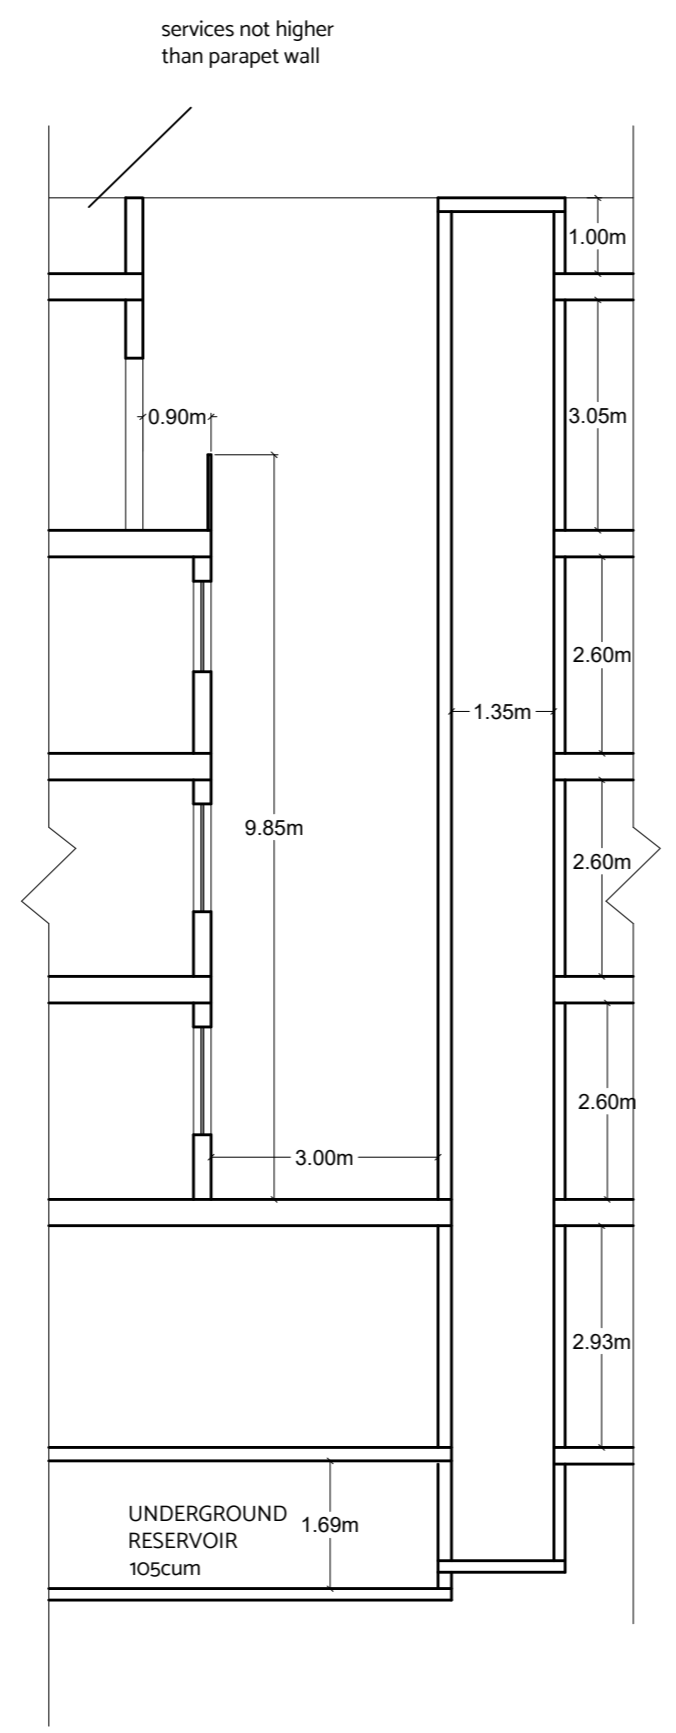

Proposed Part Section Z-Z
Scale 1:100

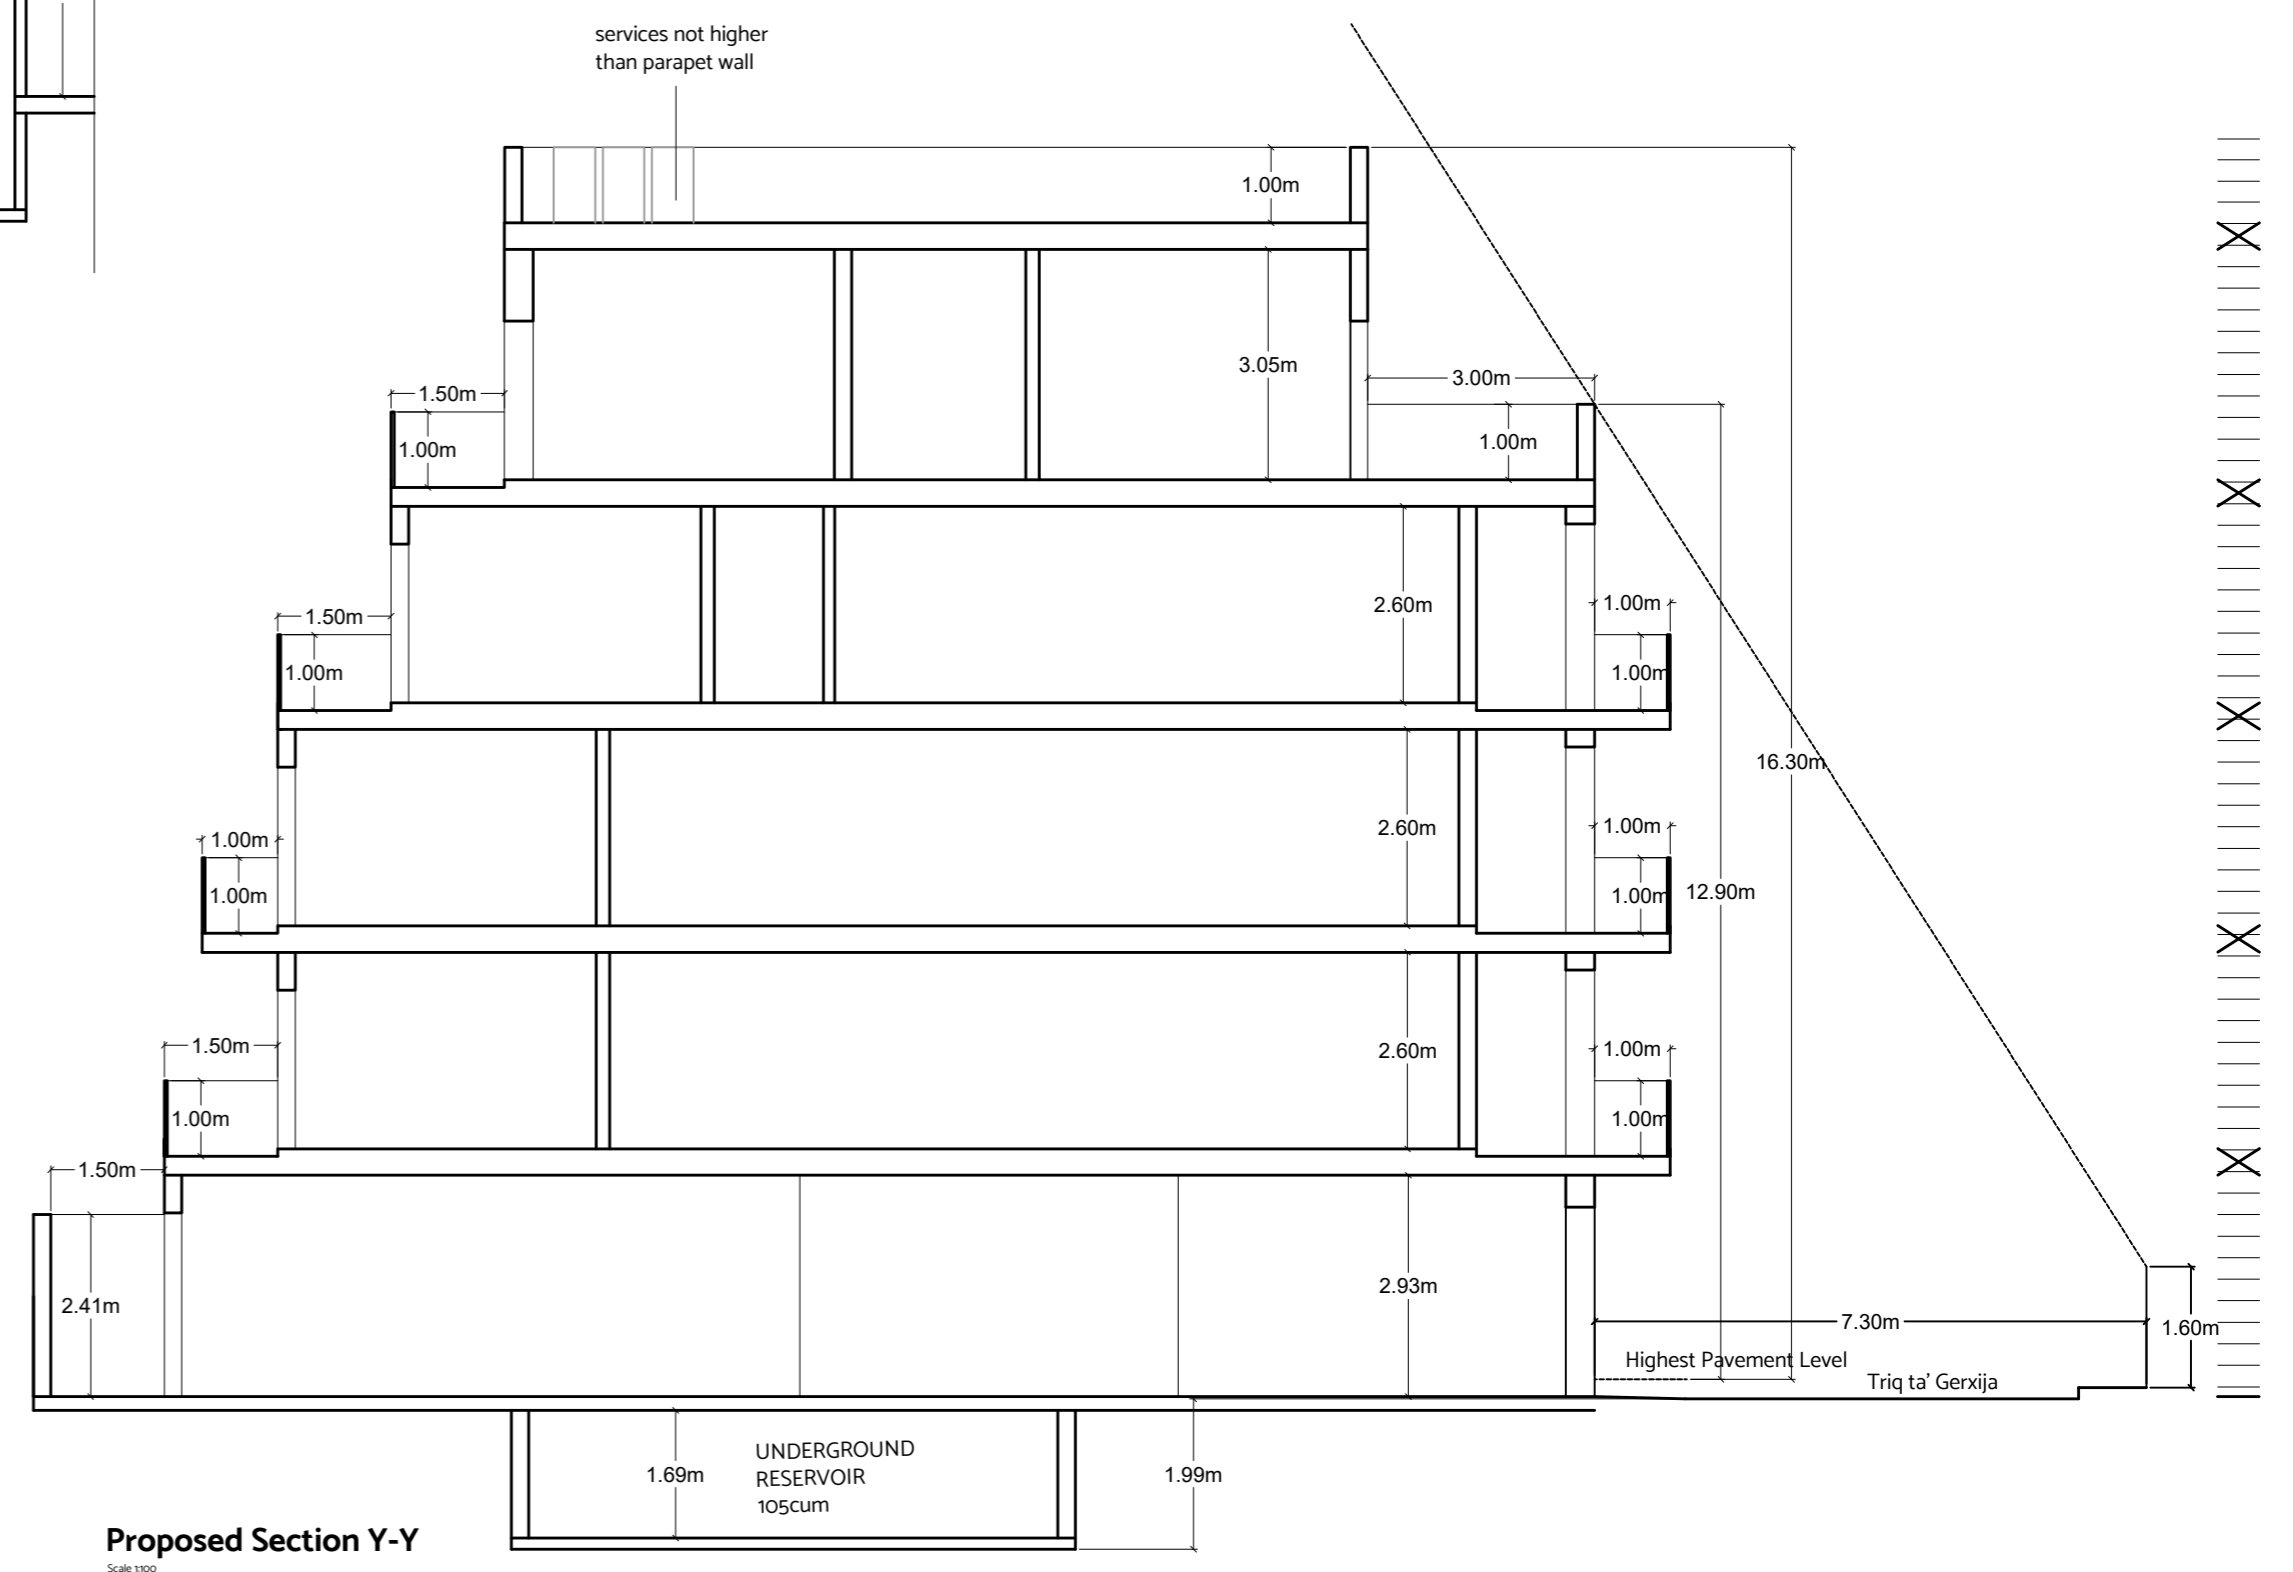

Proposed Section Y-Y
Scale 1:100

