




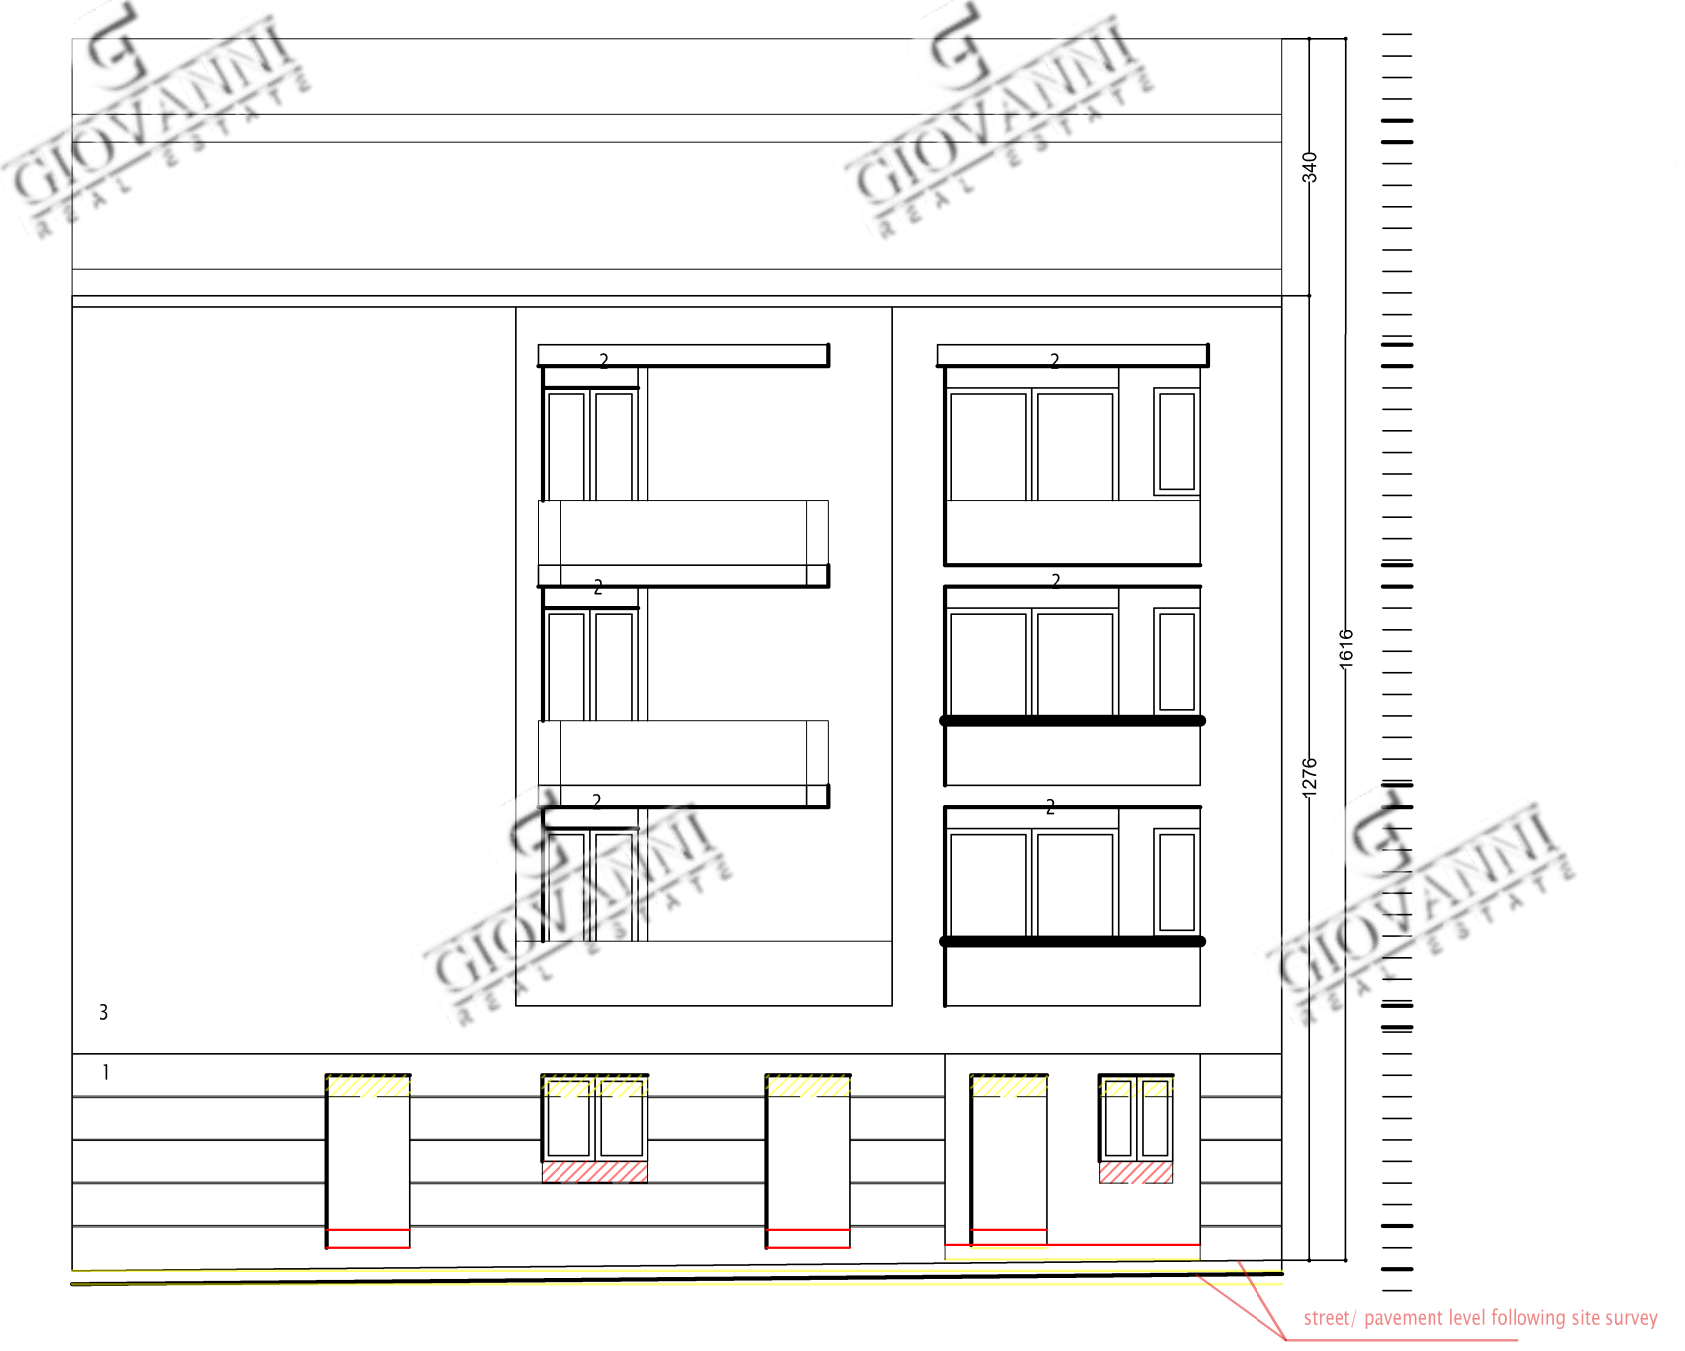


○ Front Elevation
Scale 1:100

- 1- Unpainted Franka Stone
- 2- White Silicato
- 3- Beige Silicato
- White Aluminum Apertures
- Railing- Glass Panels

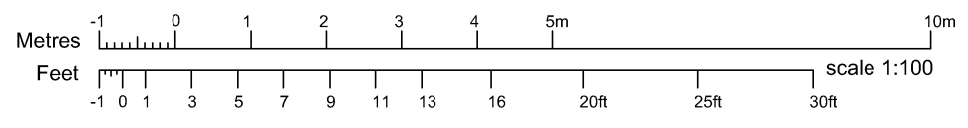


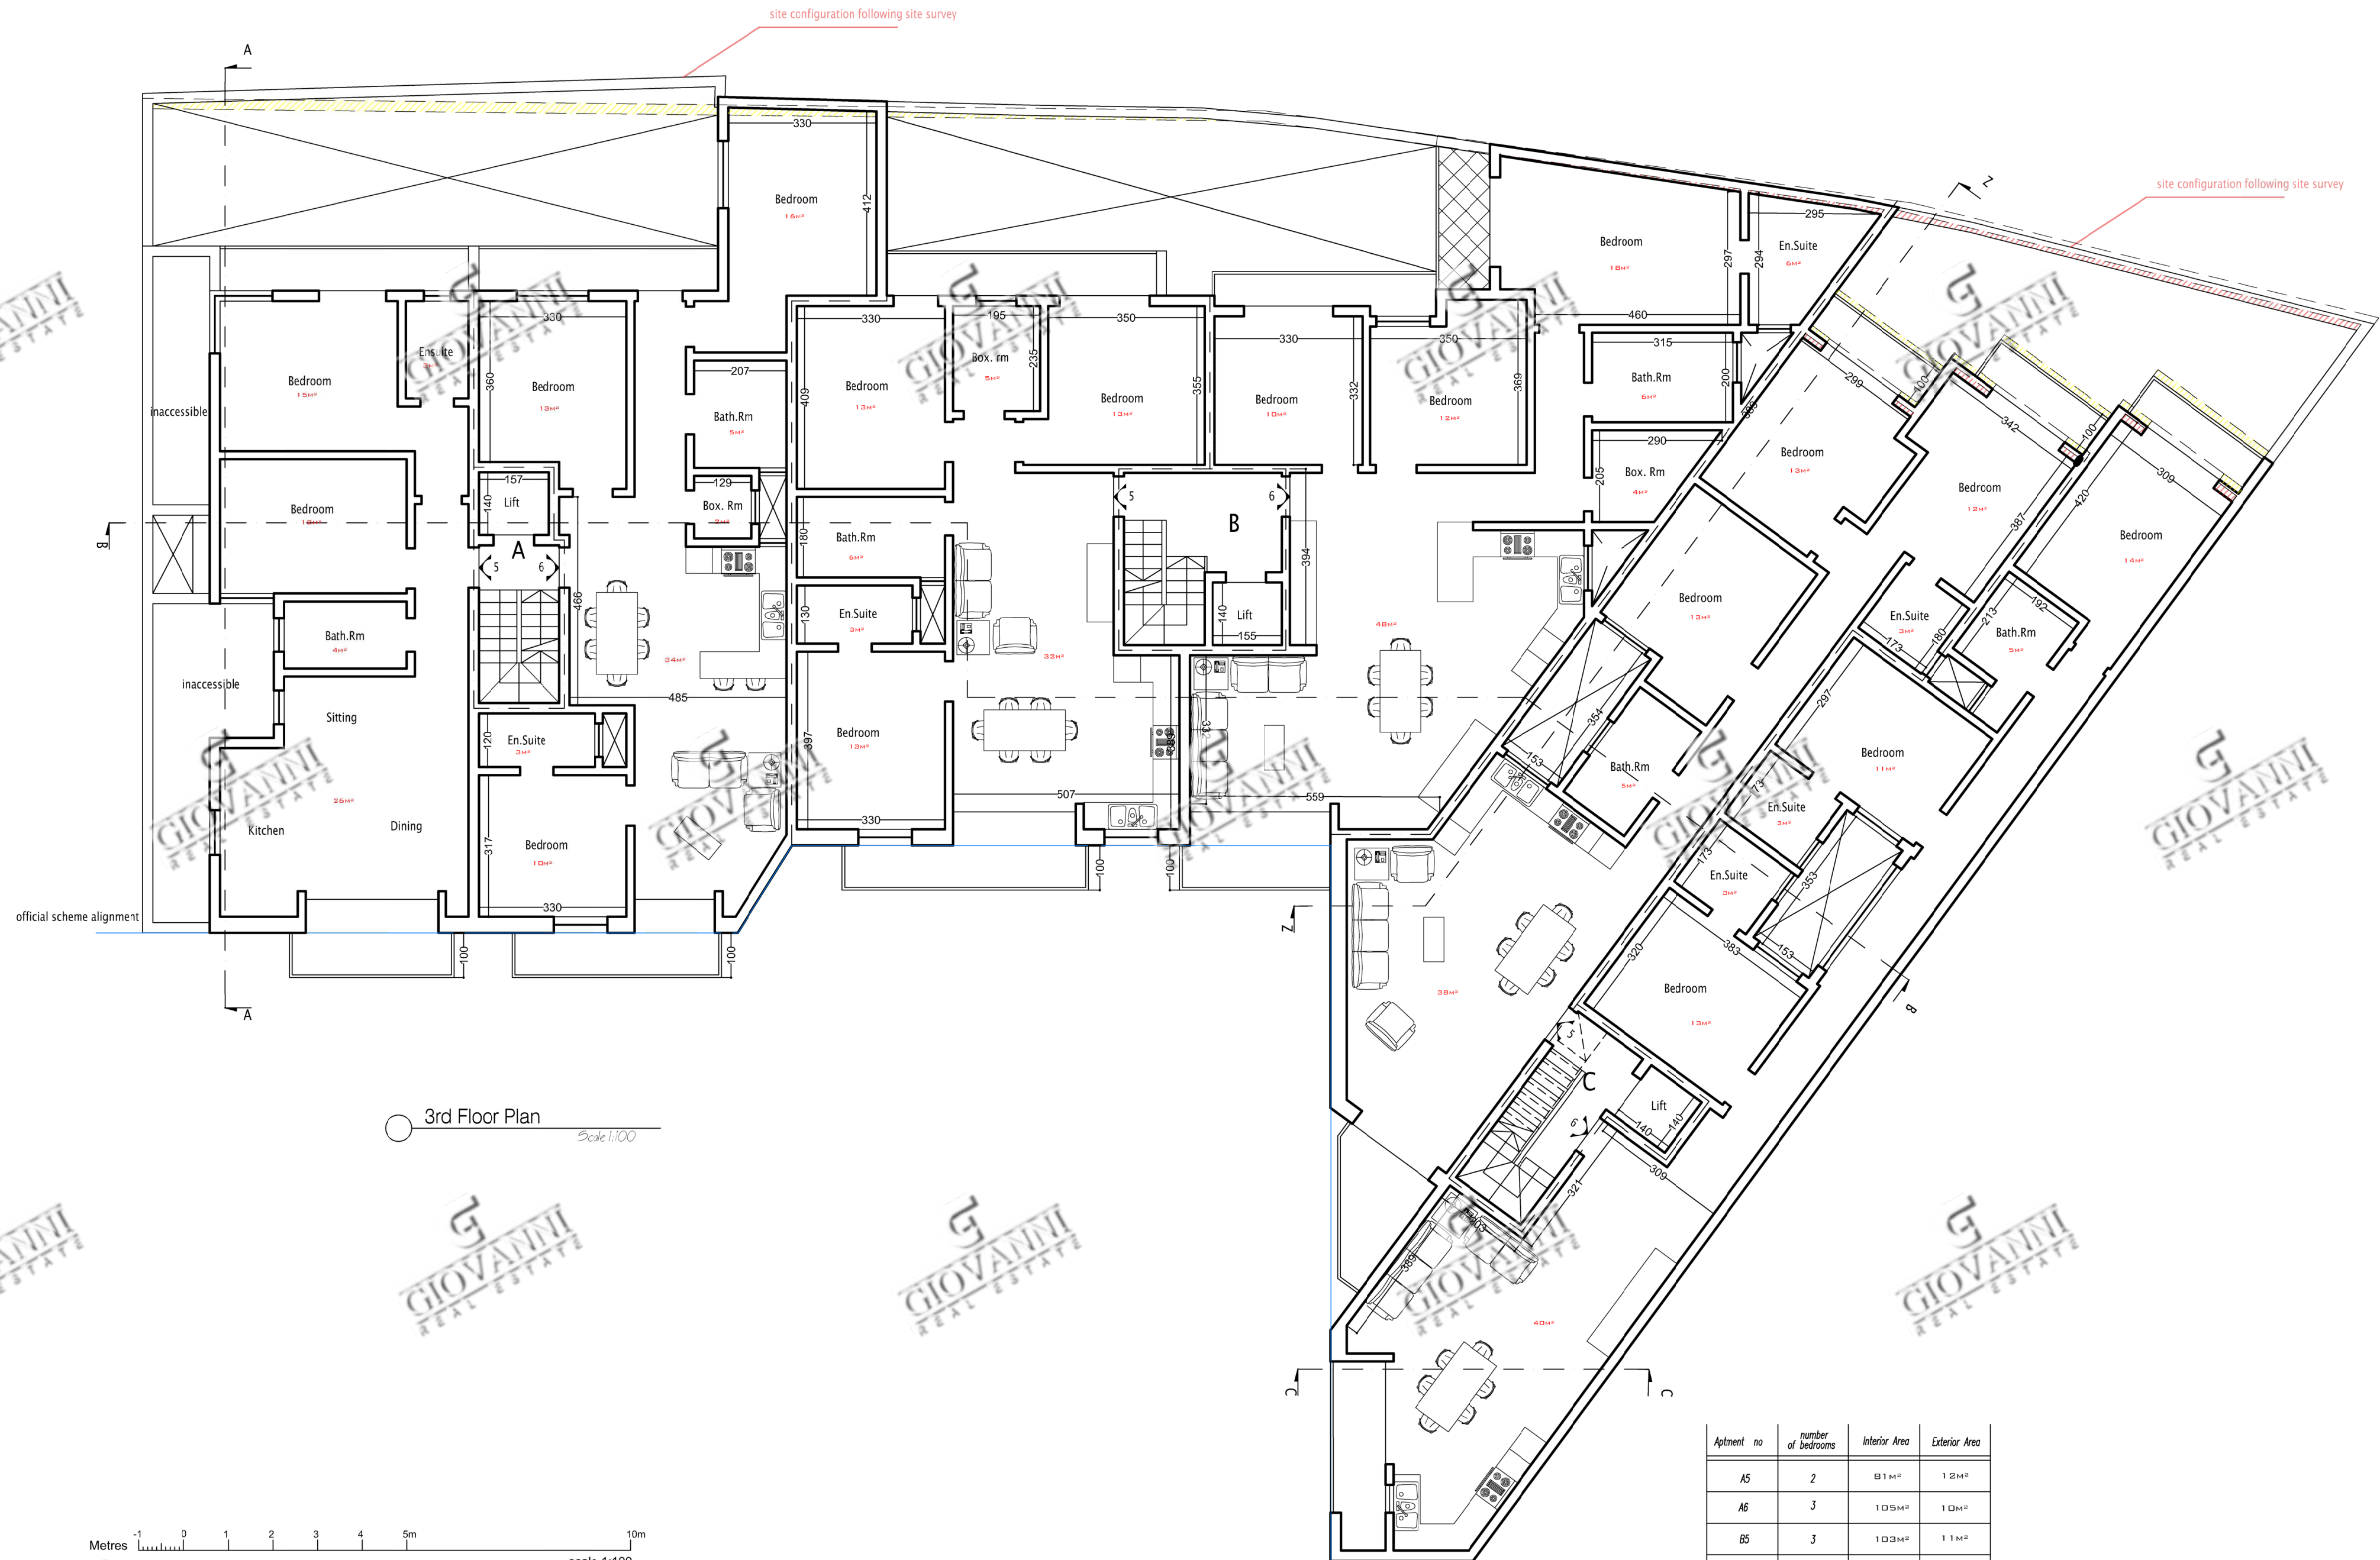


3rd Floor Plan
Scale 1:100

 

Aptment no	number of bedrooms	Interior Area	Exterior Area
A5	2	81 M ²	12 M ²
A6	3	105 M ²	10 M ²
B5	3	103 M ²	11 M ²
B6	3	128 M ²	10 M ²
C5	3	110 M ²	12 M ²
C6	3	130 M ²	6 M ²

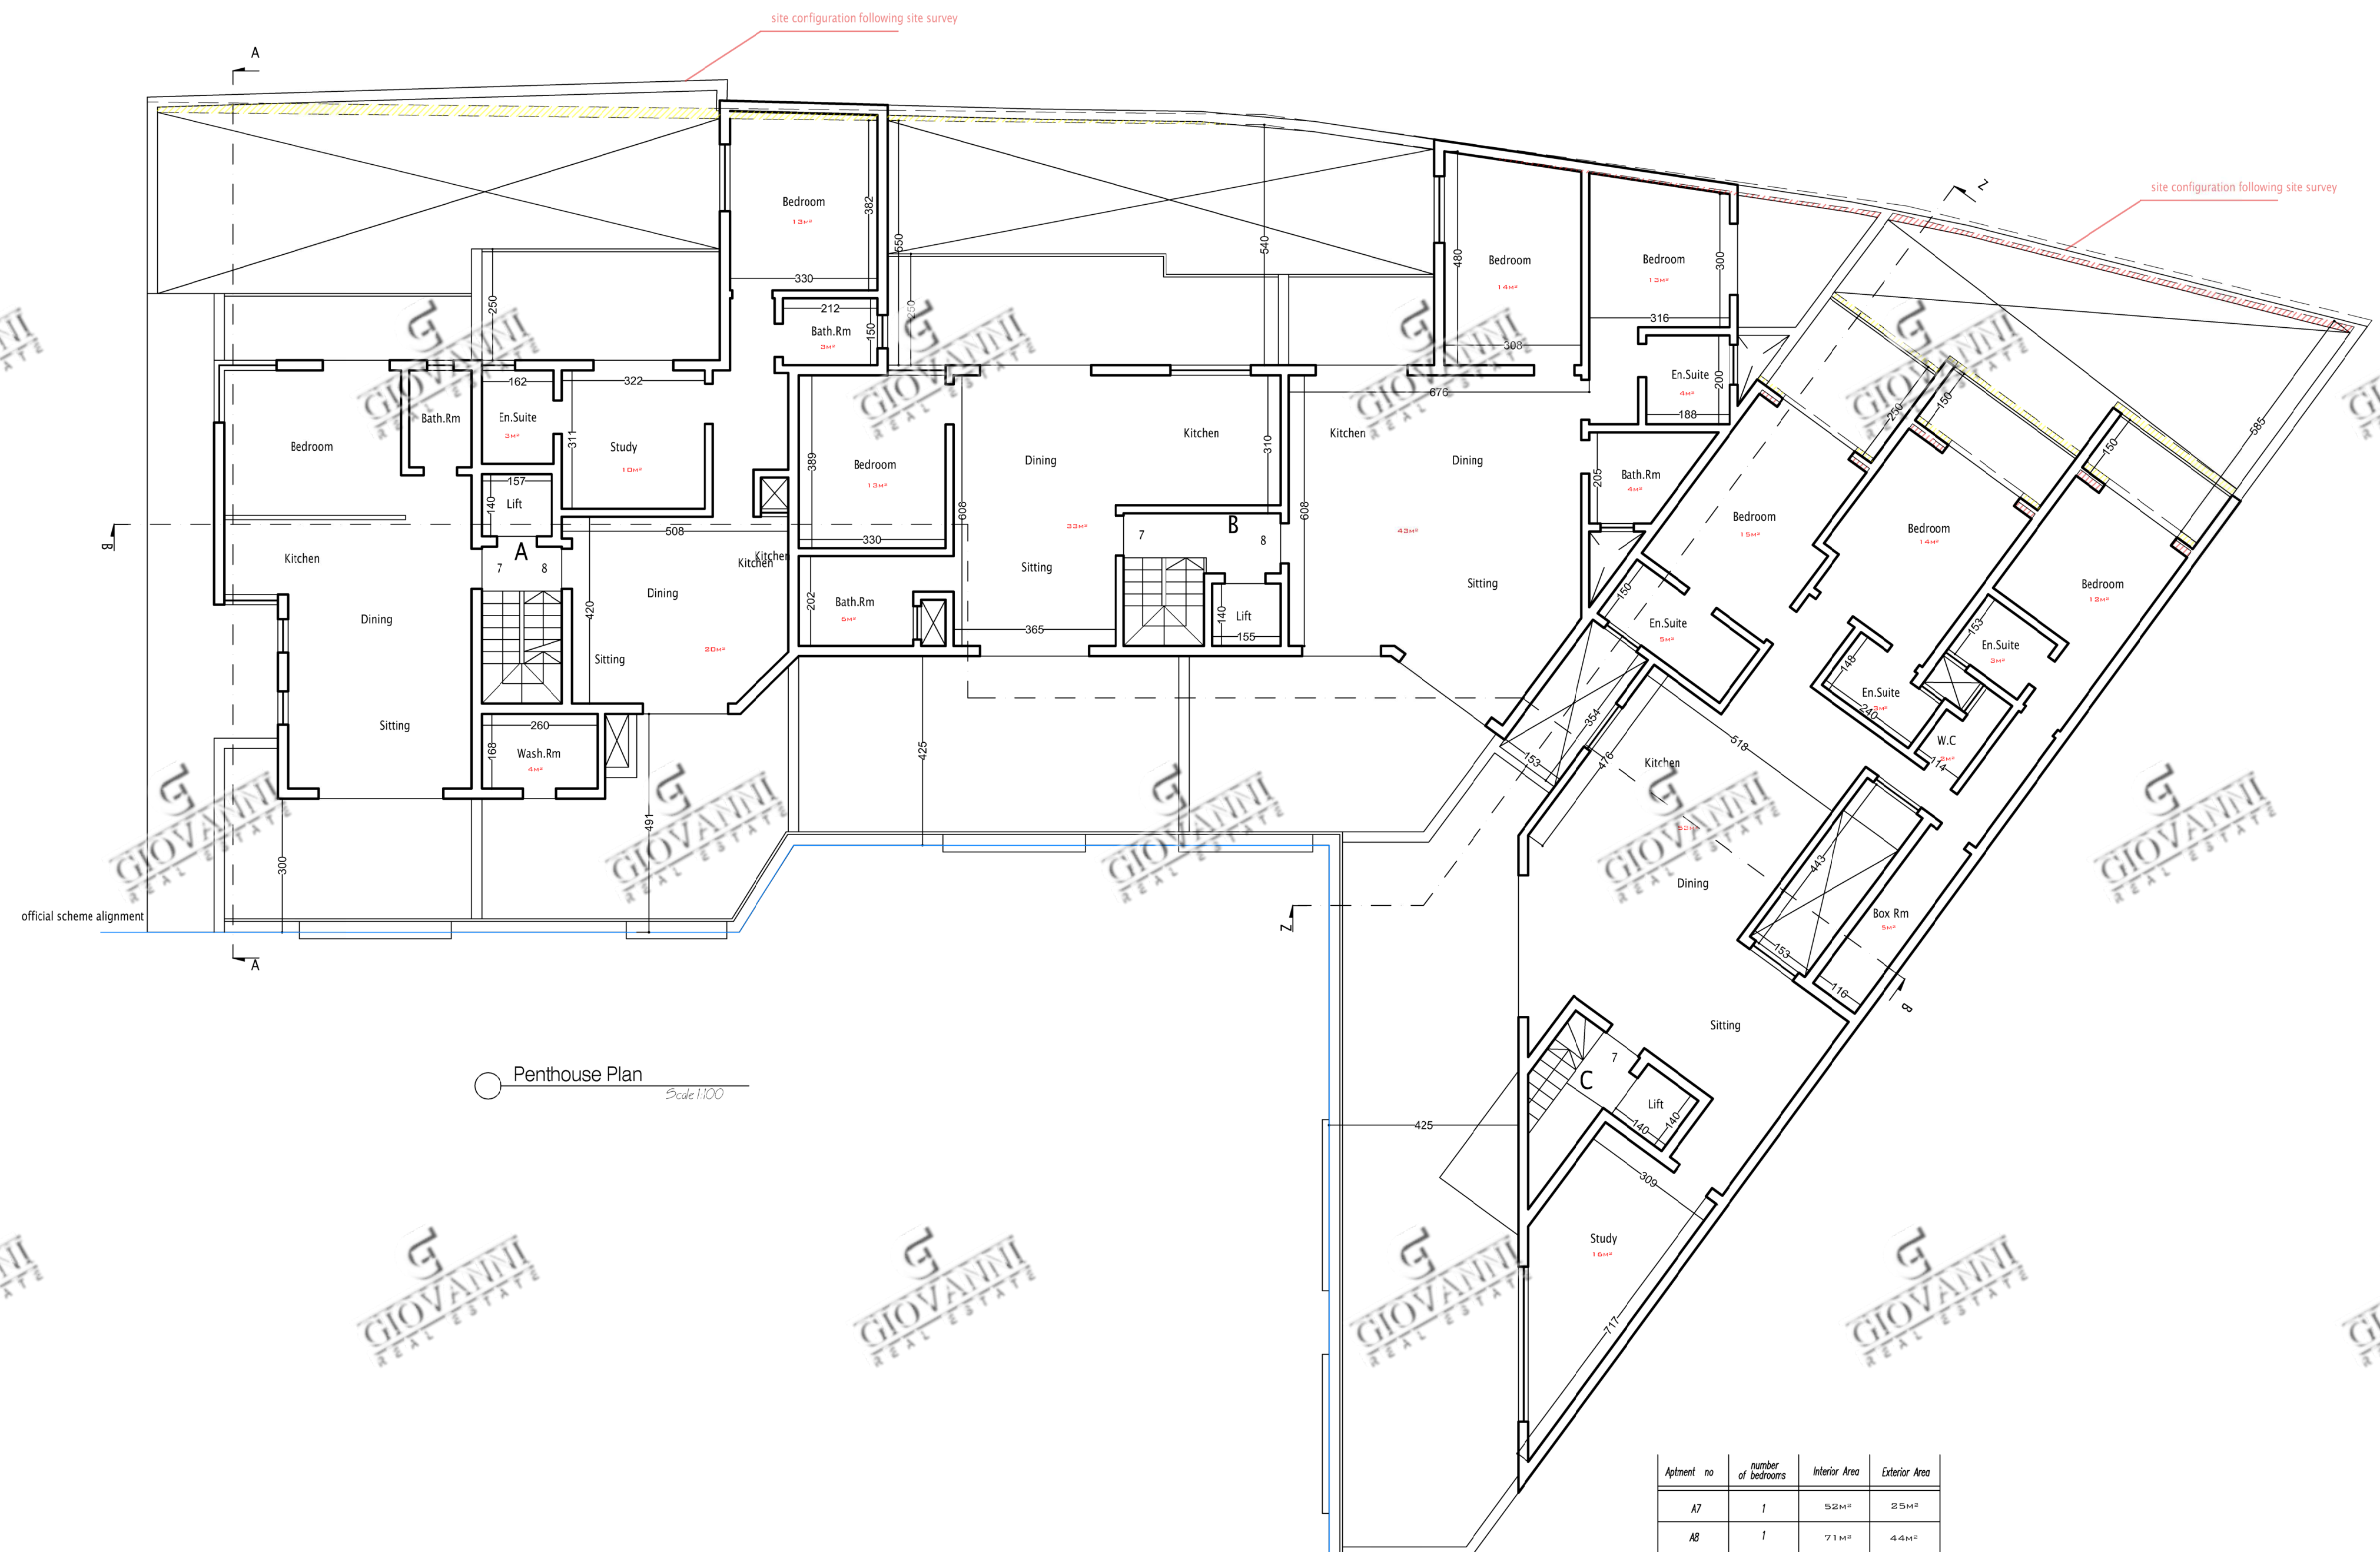

Penthouse Plan
Scale 1:100

 

Aptment no	number of bedrooms	Interior Area	Exterior Area
A7	1	52M ²	25M ²
A8	1	71M ²	44M ²
B7	1	59M ²	58M ²
B8	2	89M ²	33M ²
C7	3	160M ²	87M ²