



Proposed Materials & Finishes:


- 1. Exposed Globigerina Limestone Facade - Neat Jointings
- 2. Wrought Iron Railing - White in Colour
- 3. PVC Apertures - White in Colour
- 4. PVC Up & Over Garage door - White in Colour
- 5. Iroko Timber Door



PROPOSED ELEVATION
SCALE 1:100



AREAS			
Unit	Int. Area	Ext. Area	Total Area
B1	90 sq.m	19 sq.m	109 sq.m
B2	102 sq.m	19 sq.m	121 sq.m
A1	106 sq.m	19 sq.m	125 sq.m
A2	111 sq.m	19 sq.m	130 sq.m

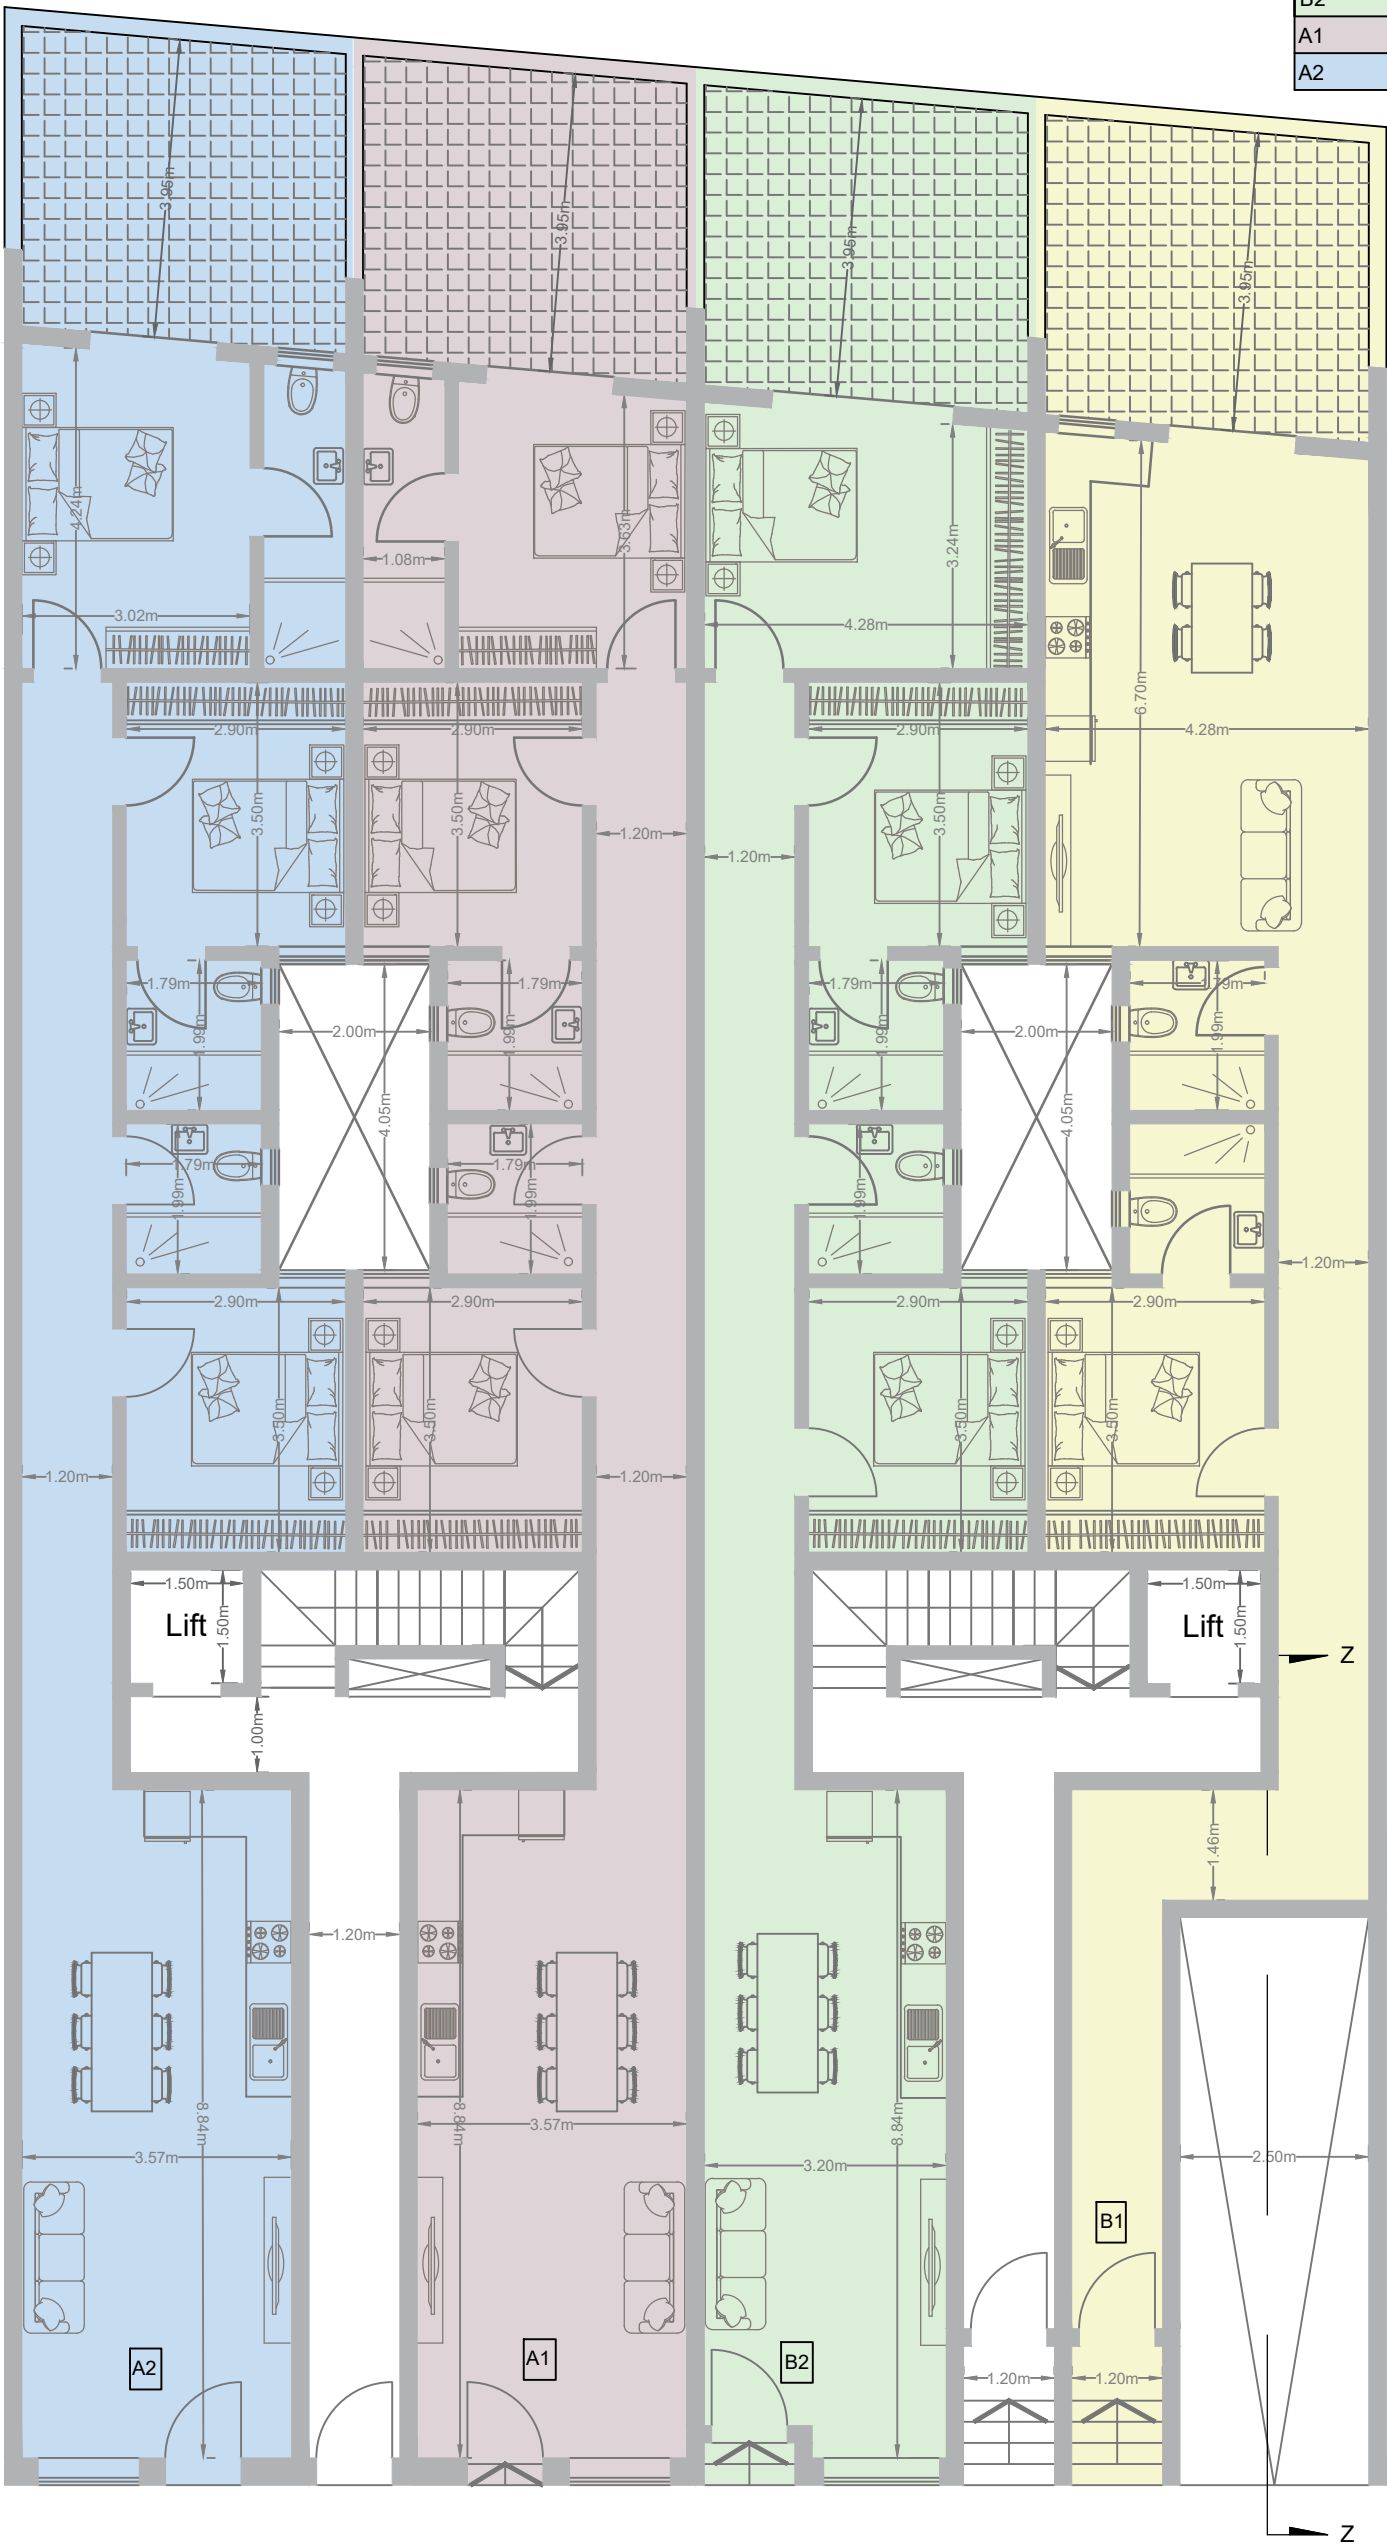


PROPOSED GROUND FLOOR PLAN
SCALE 1:100



AREAS


Unit	Int. Area	Ext. Area	Total Area
B3/5/7	105 sq.m	15 sq.m	120 sq.m
B4/6/8	104 sq.m	15 sq.m	119 sq.m
A3/5/7	106 sq.m	15 sq.m	121 sq.m
A4/6/8	110 sq.m	15 sq.m	125 sq.m

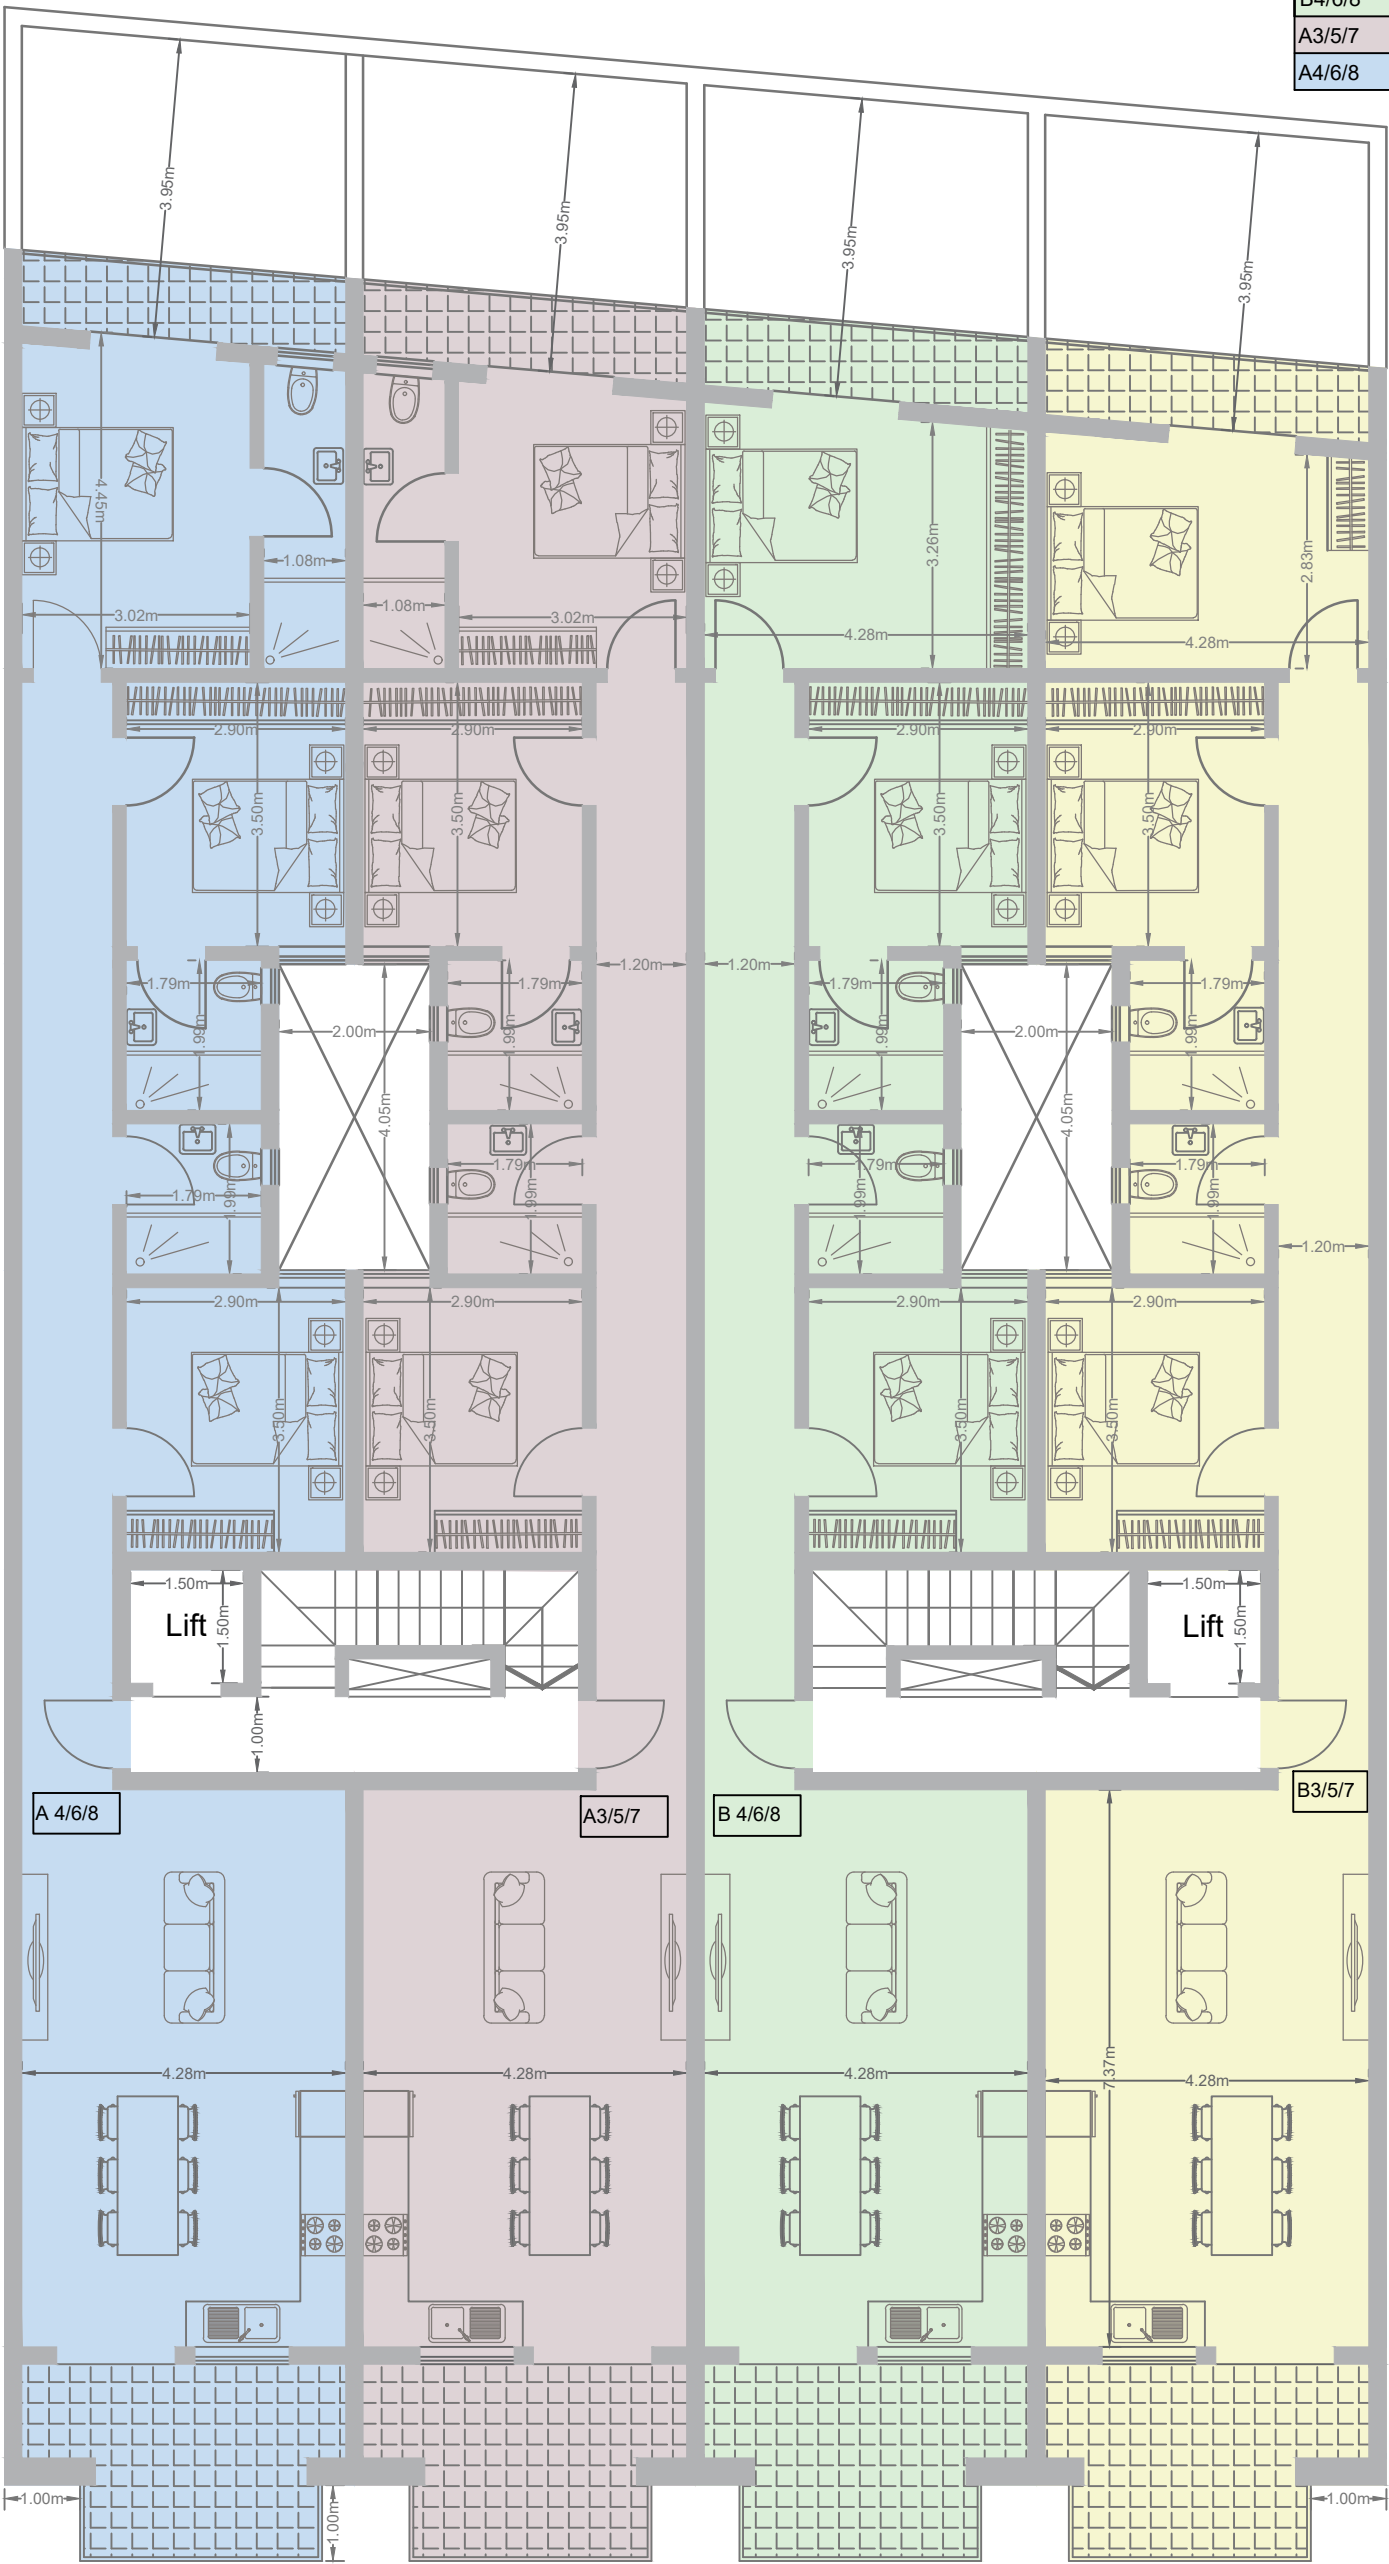

PROPOSED FIRST, SECOND AND THIRD FLOOR PLAN
SCALE 1:100




AREAS			
Unit	Int. Area	Ext. Area	Total Area
B9	91 sq.m	21 sq.m	112 sq.m
B10	90 sq.m	21 sq.m	111 sq.m
A 9	92 sq.m	21 sq.m	113 sq.m
A 10	96 sq.m	21 sq.m	117 sq.m

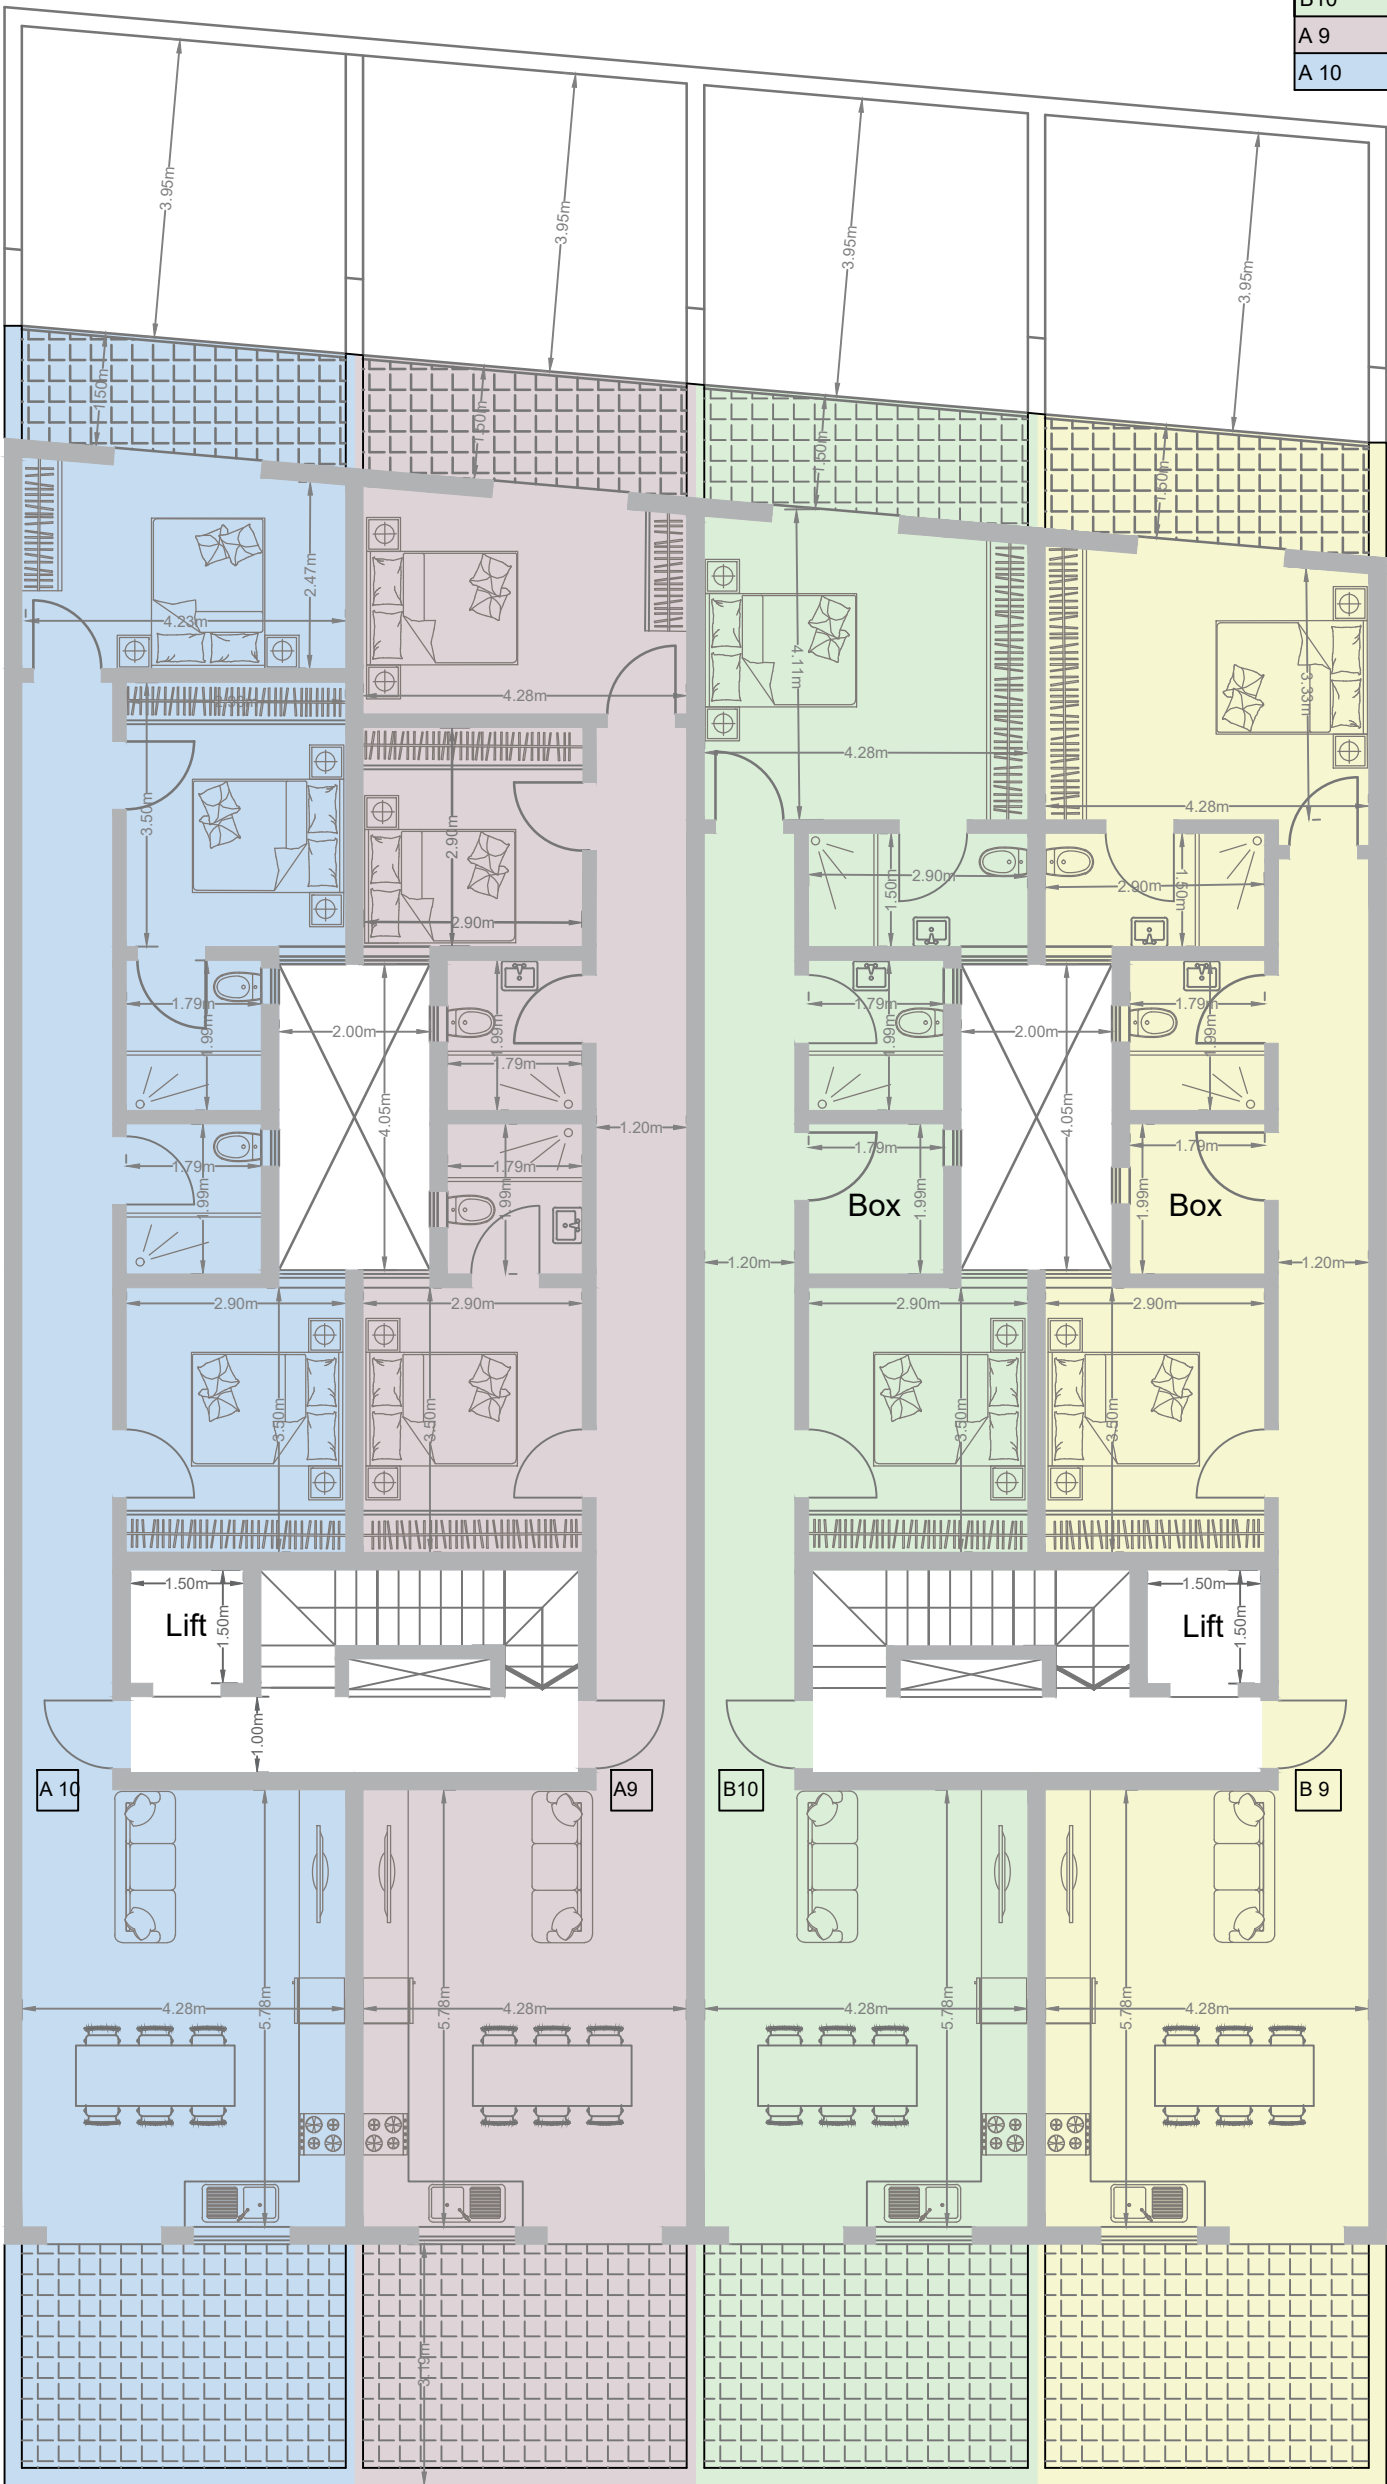

PROPOSED RECEDED FLOOR PLAN
SCALE 1:100

A horizontal scale bar with alternating black and white segments. Below the bar, numerical labels are placed at each segment boundary: 1m, 0, 1m, 2m, 3m, 4m, 5m, 6m, 7m, 8m, 9m, and 10m.

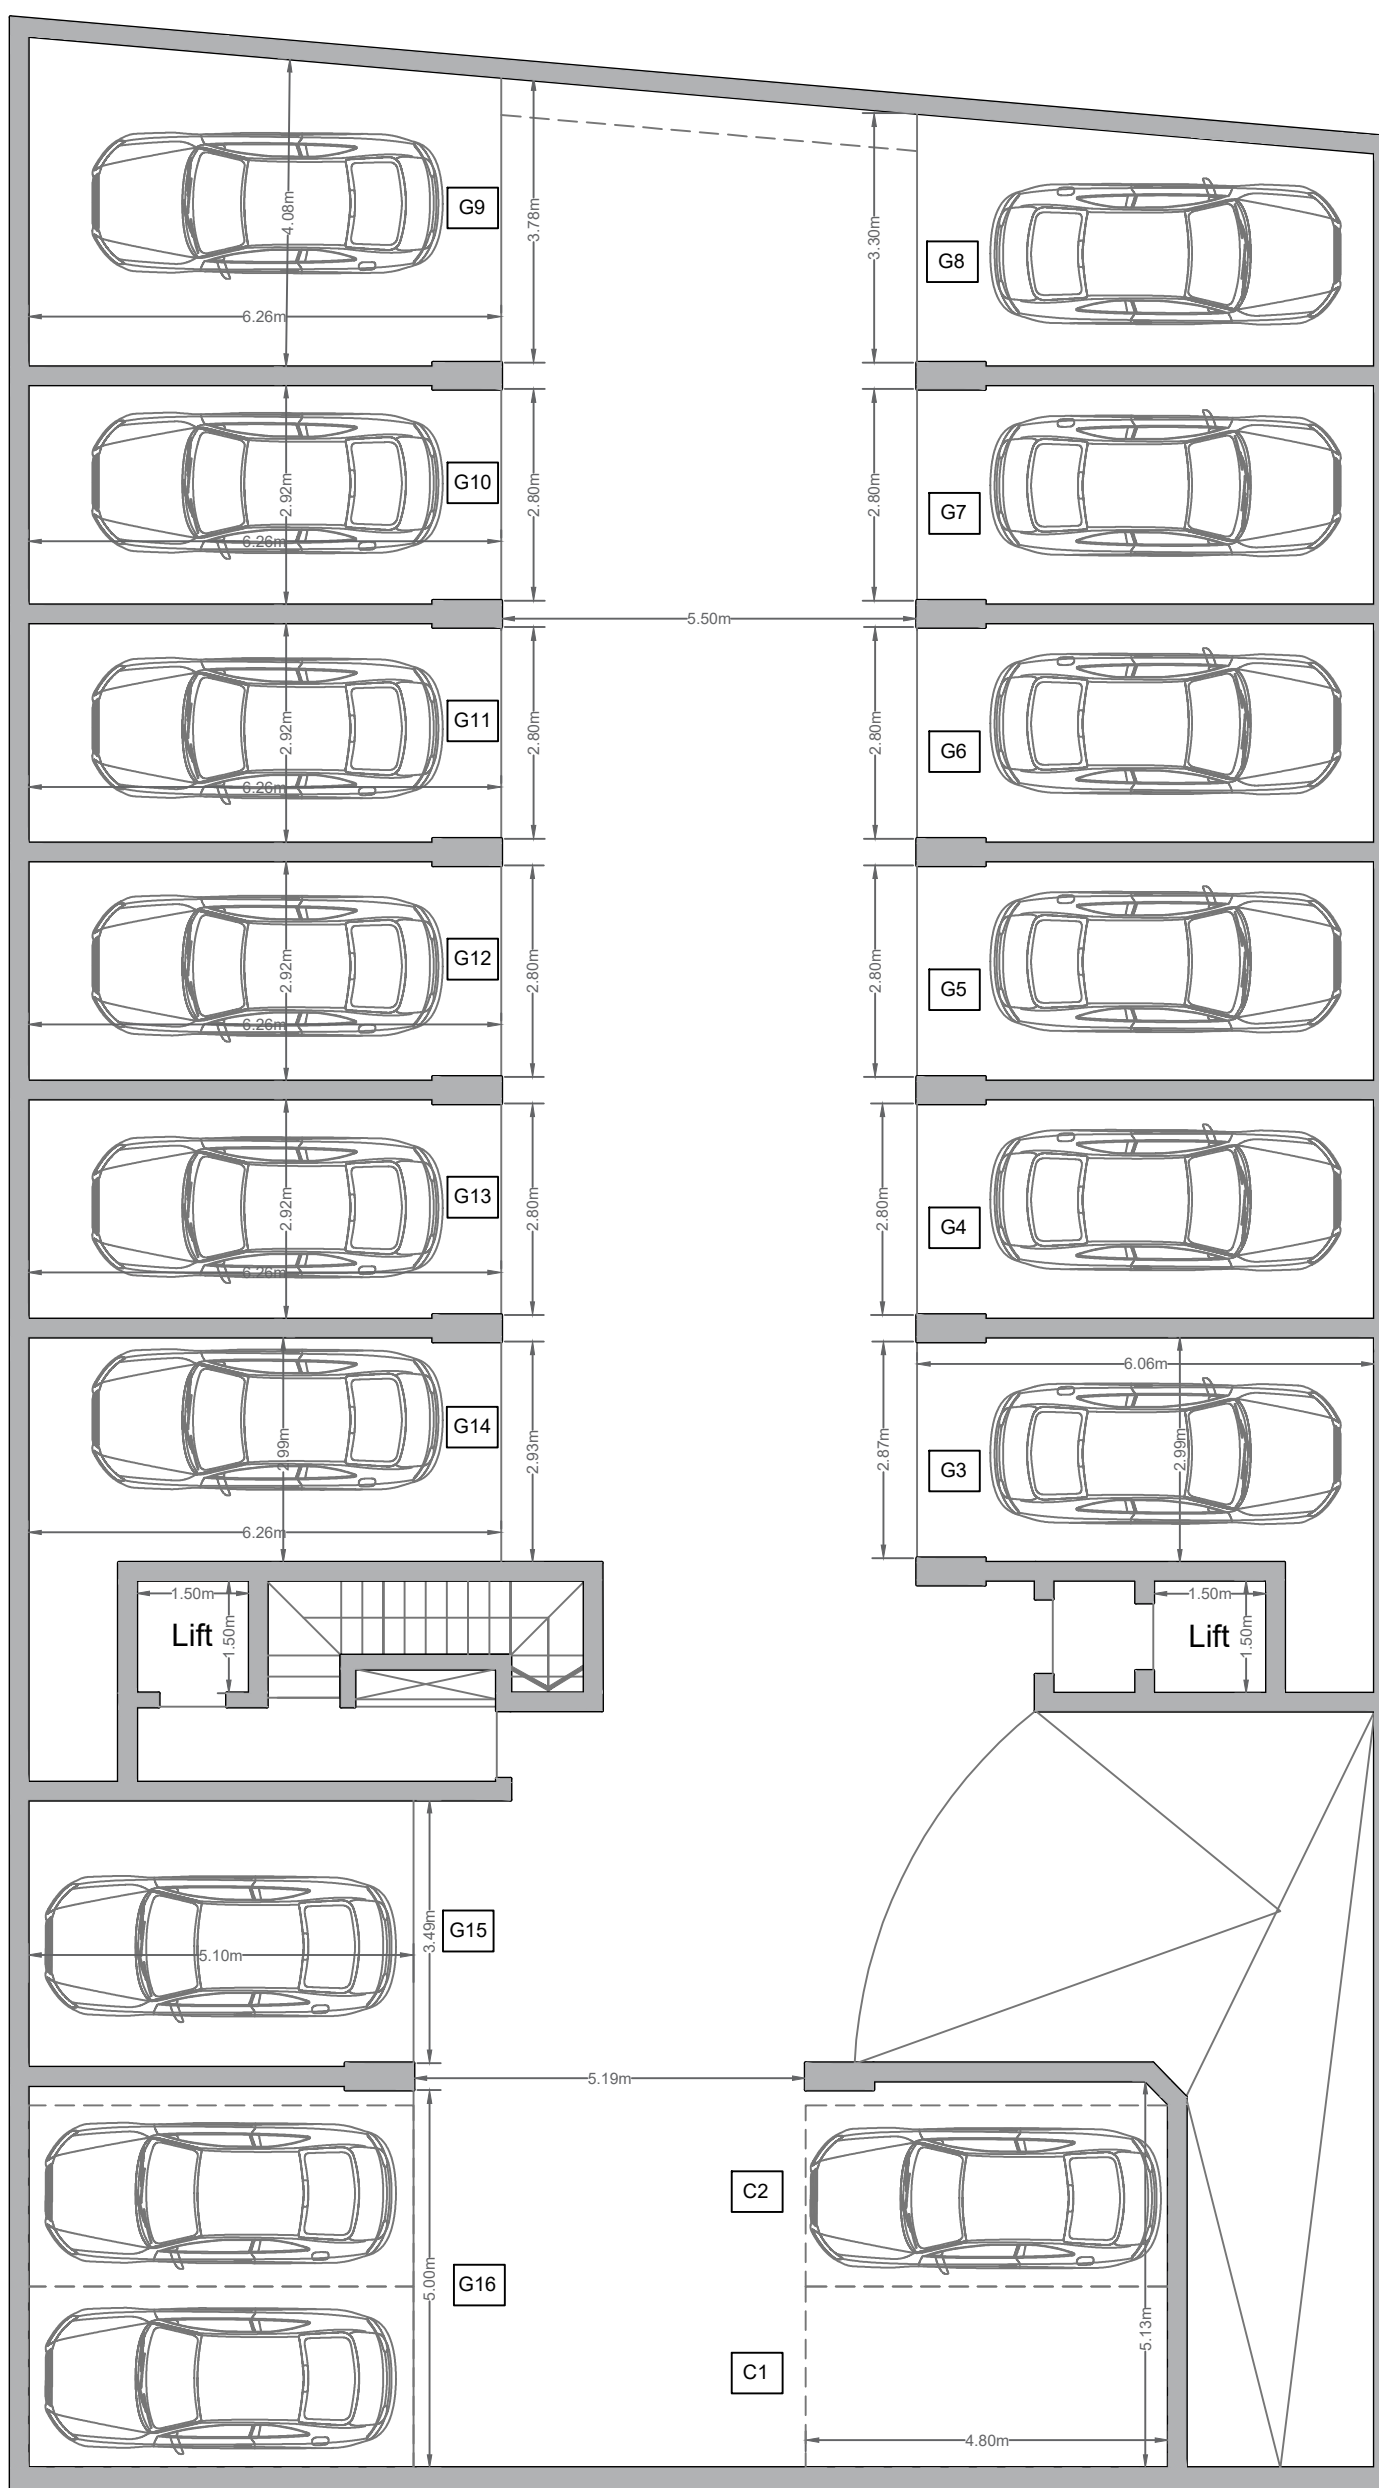

PROPOSED BASEMENT PLAN
SCALE 1:100