

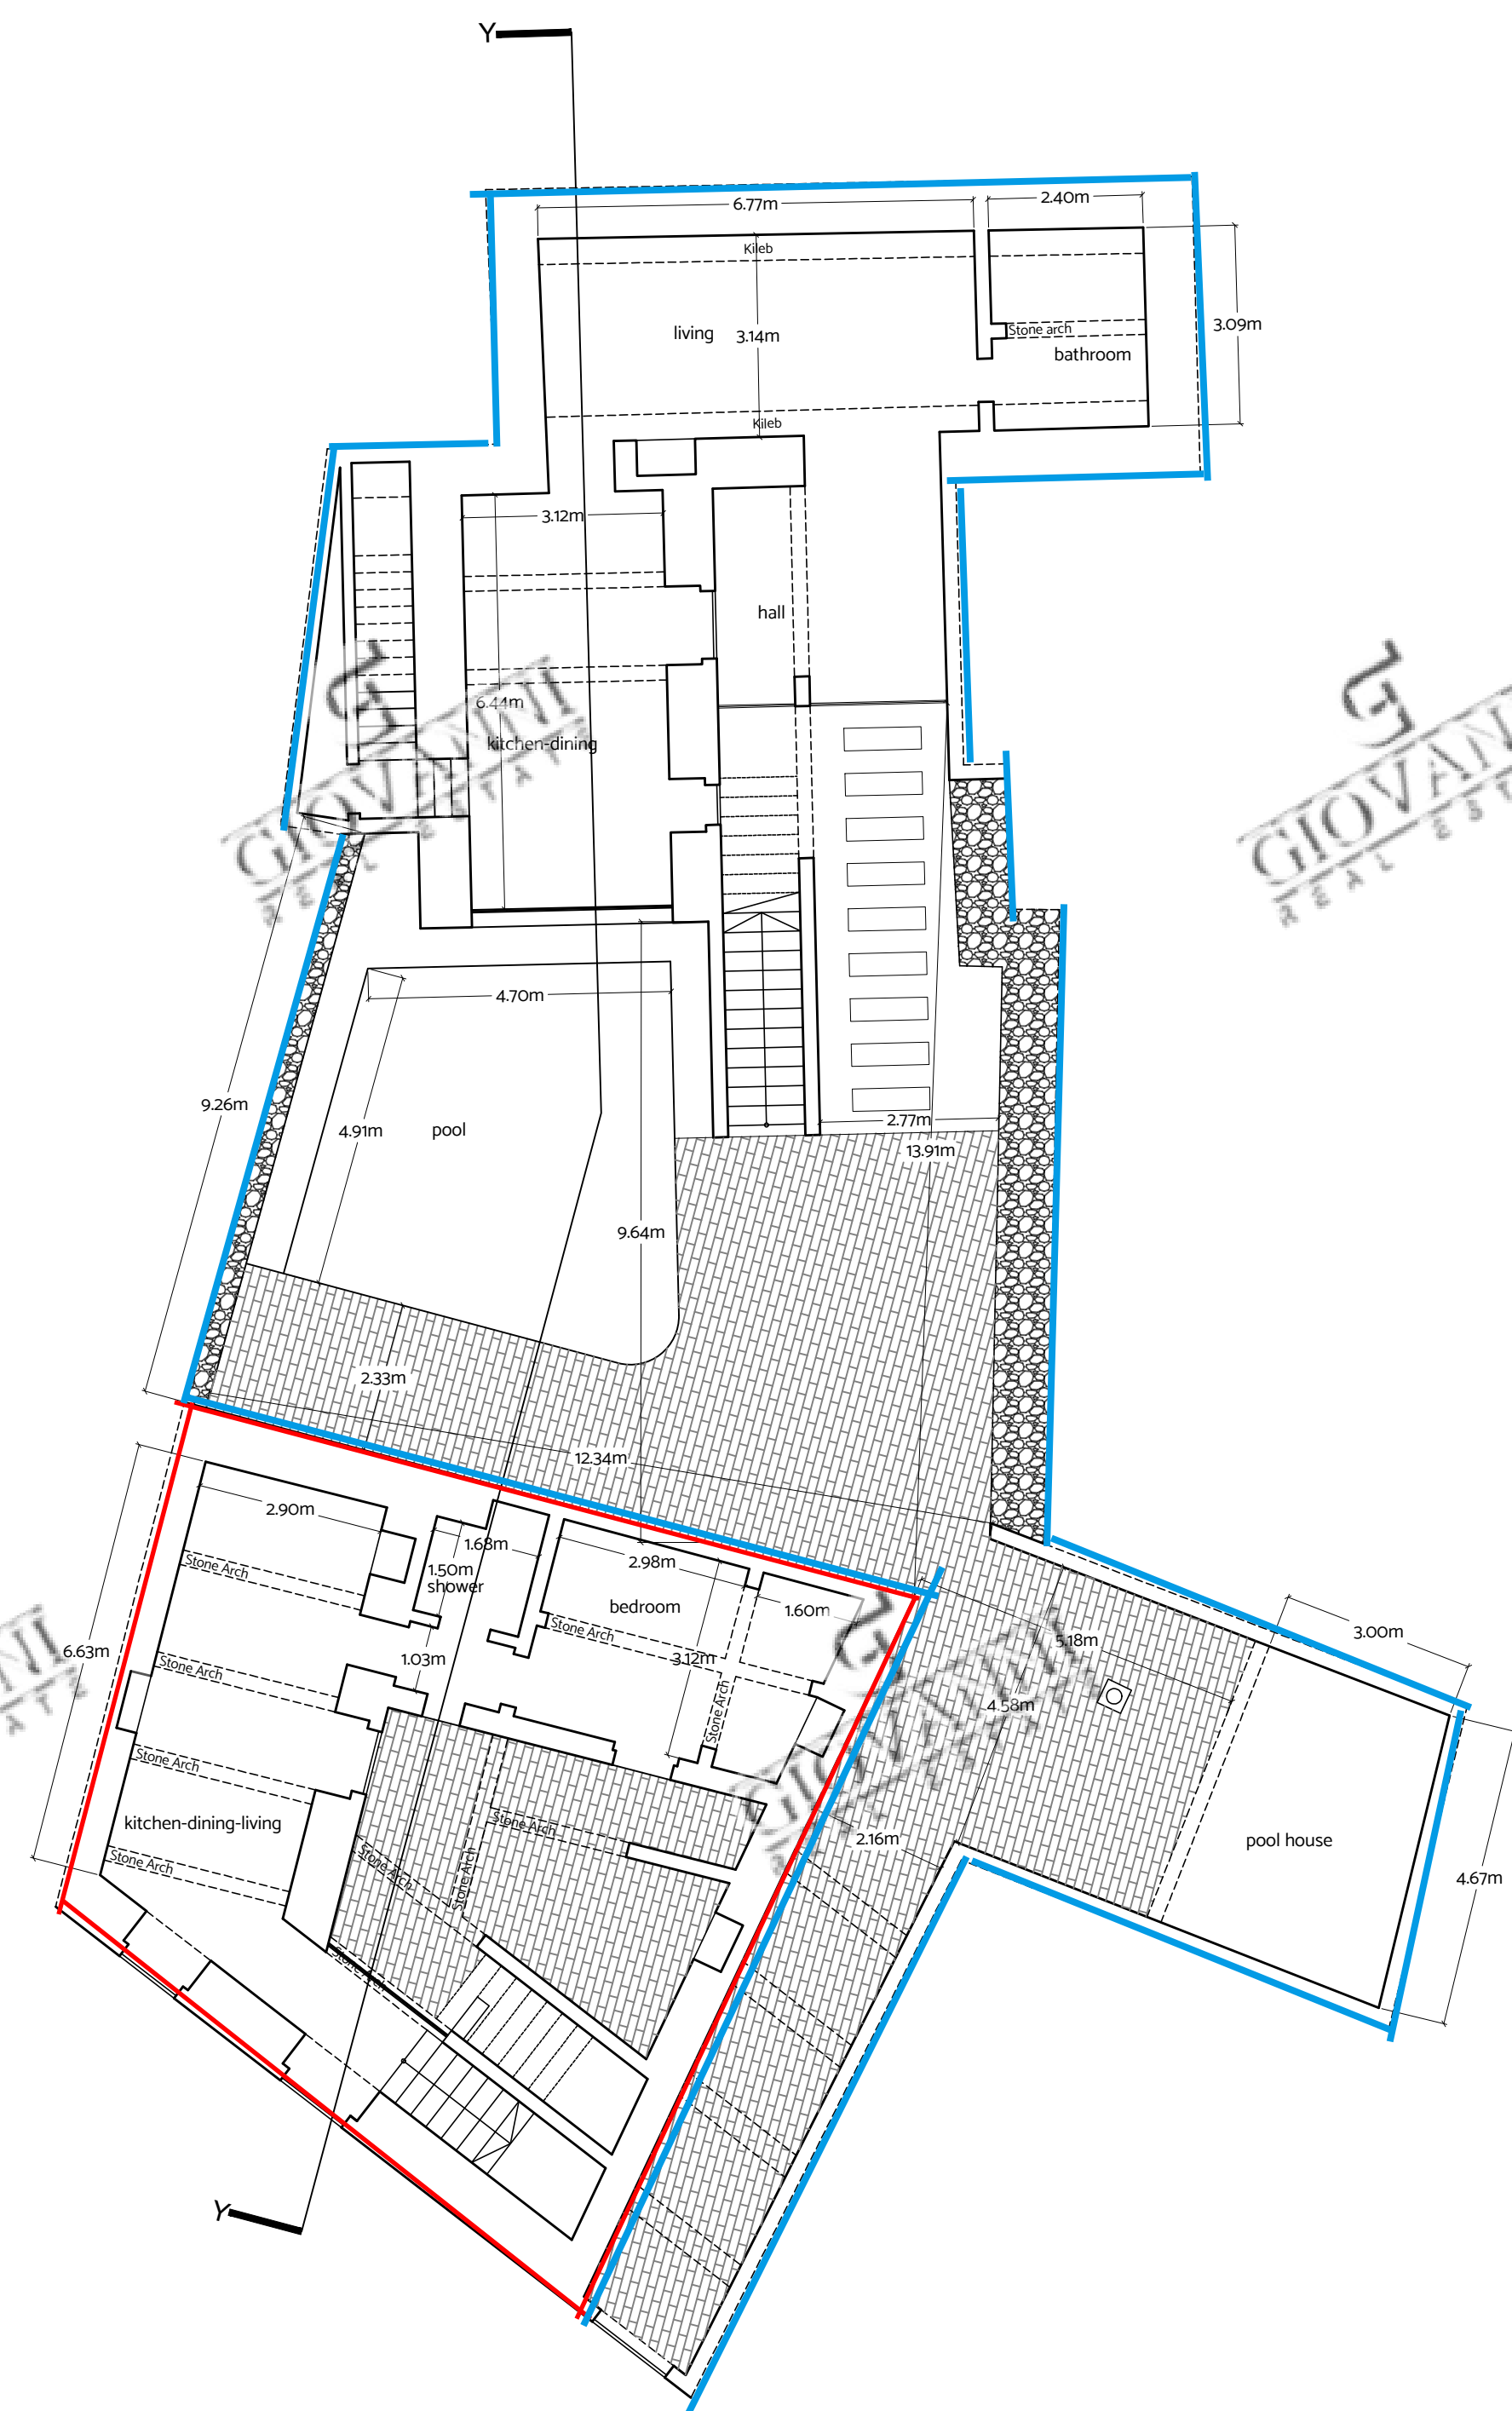


 


Proposed Ground Floor Level Plan Scale 1:100
Clean Copy

Proper:
Clean Copy

Costs are

 



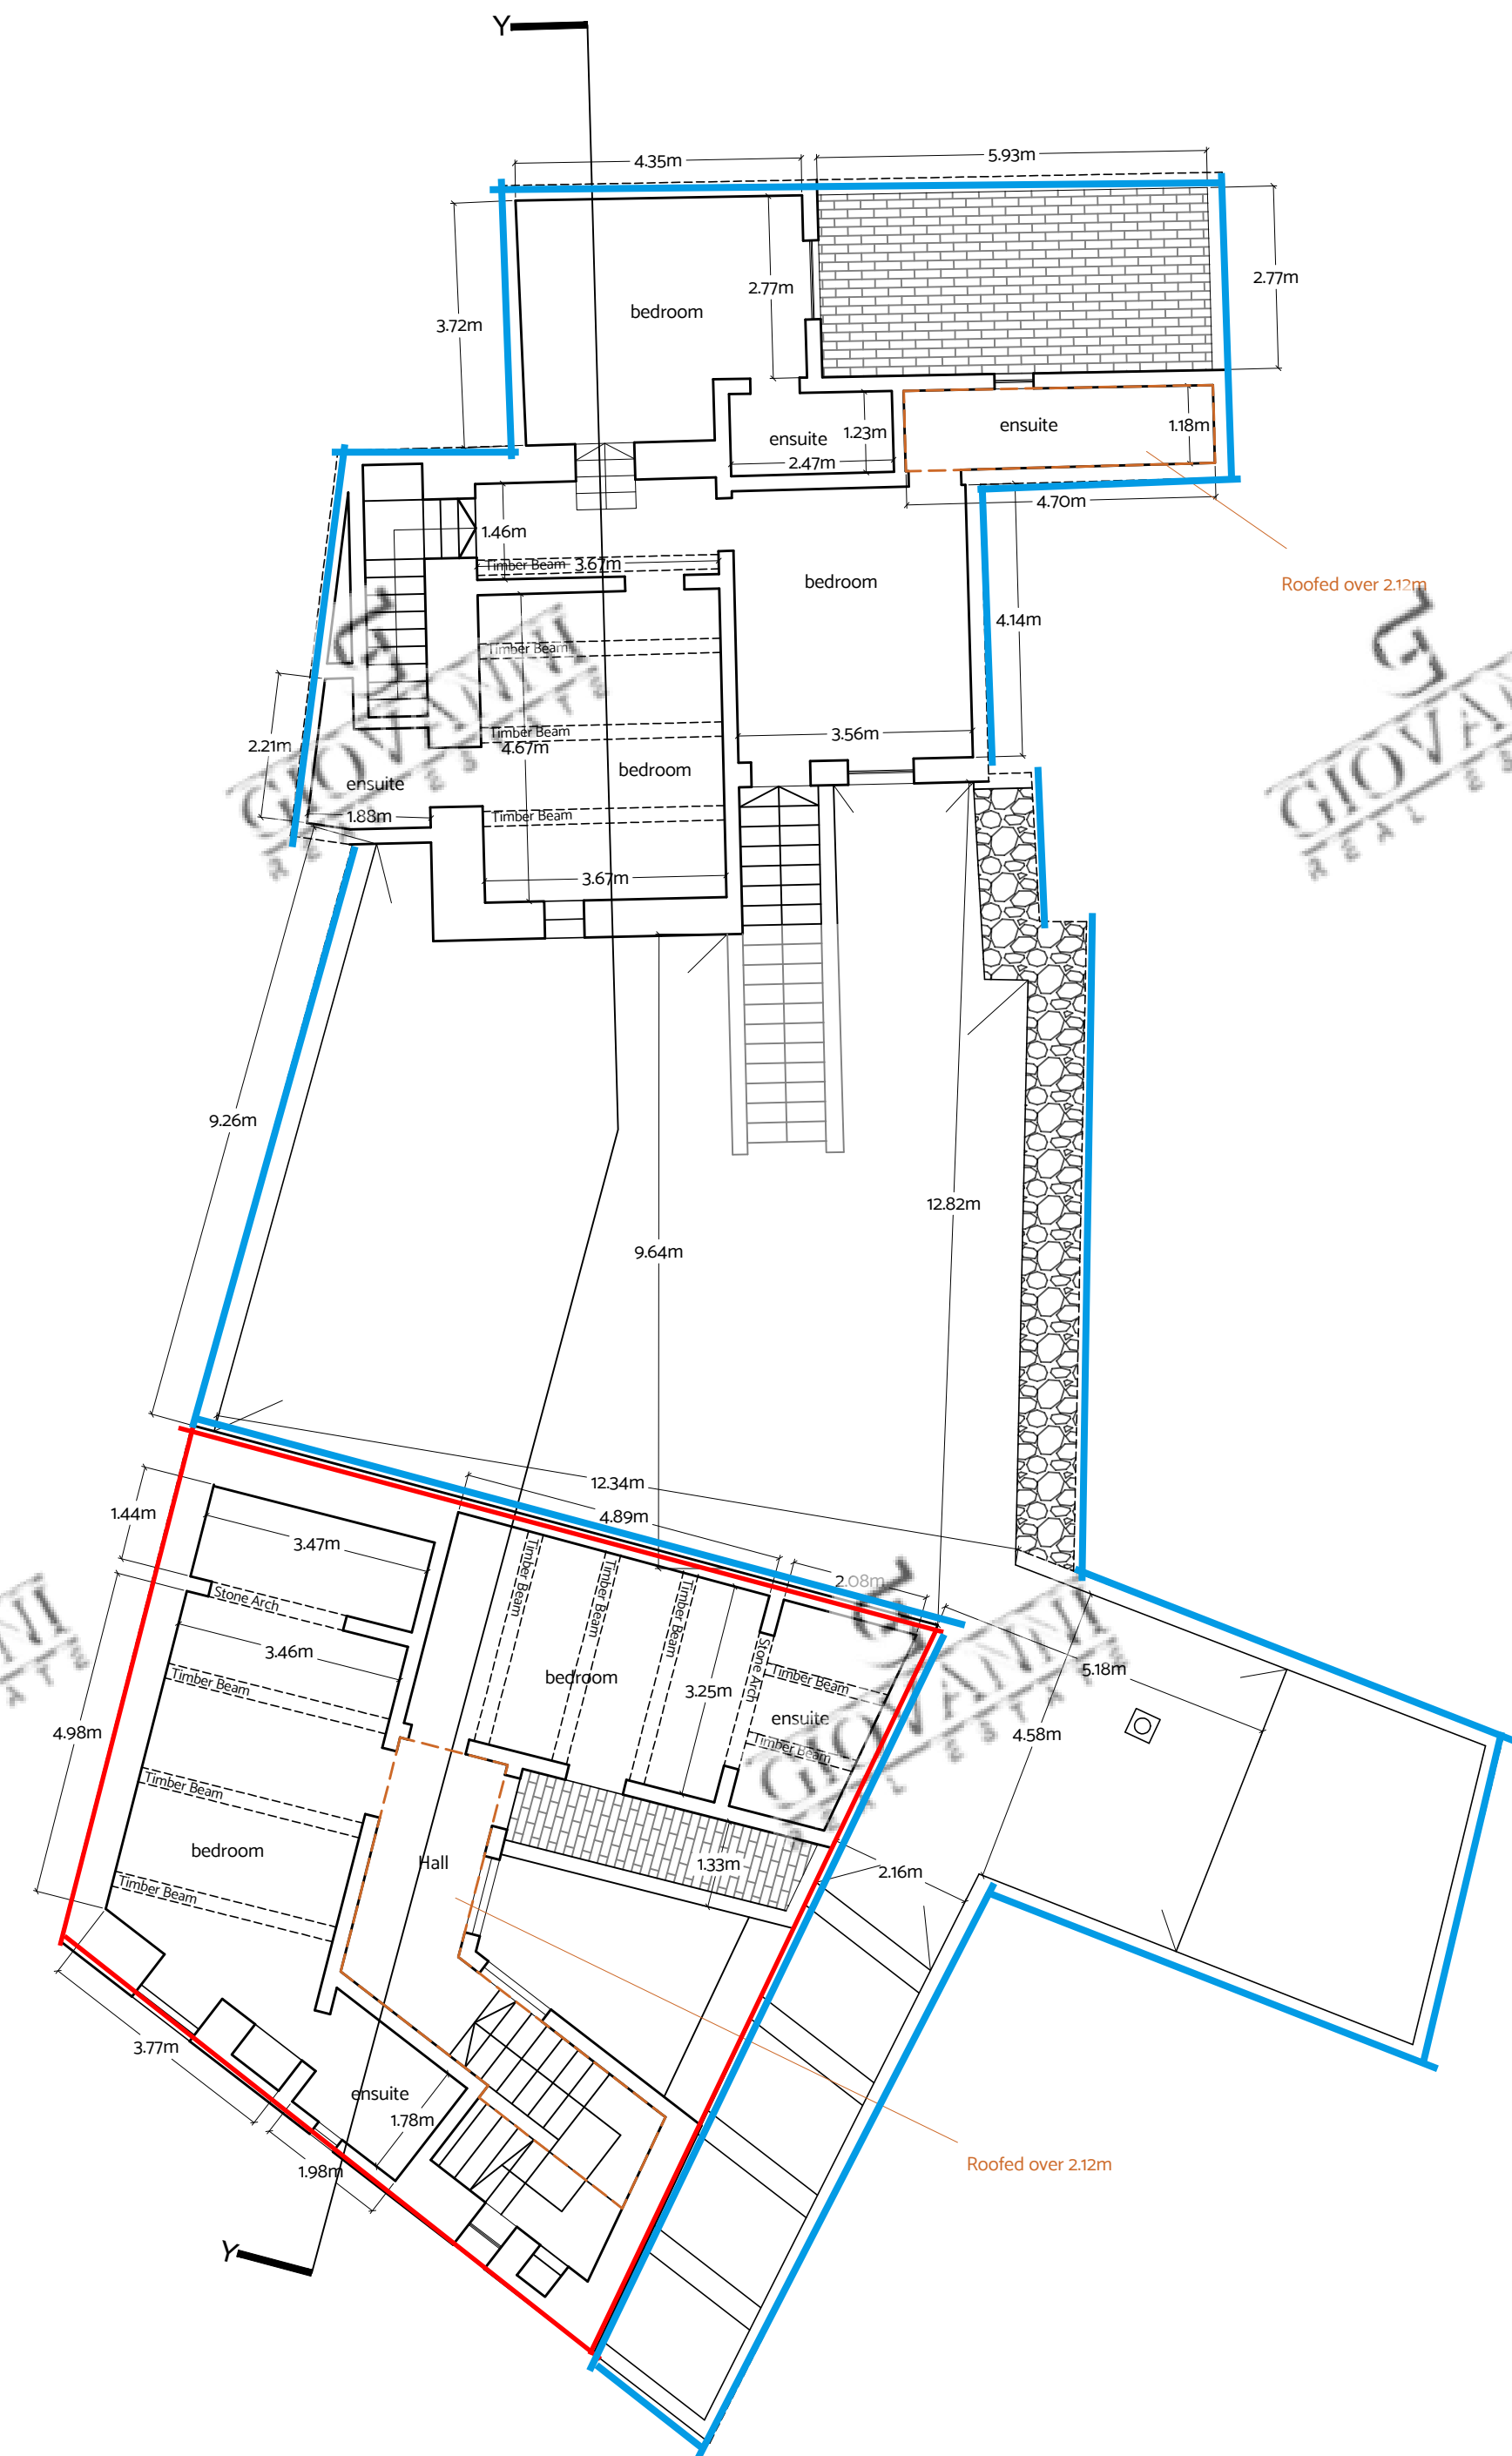


Proposed First Floor Level Plan Scale 1:100
Clean Copy

Clean Copy

Scale 1:00

 

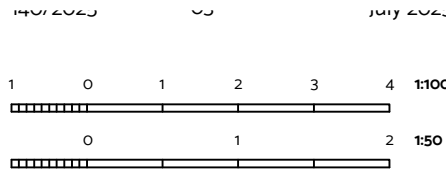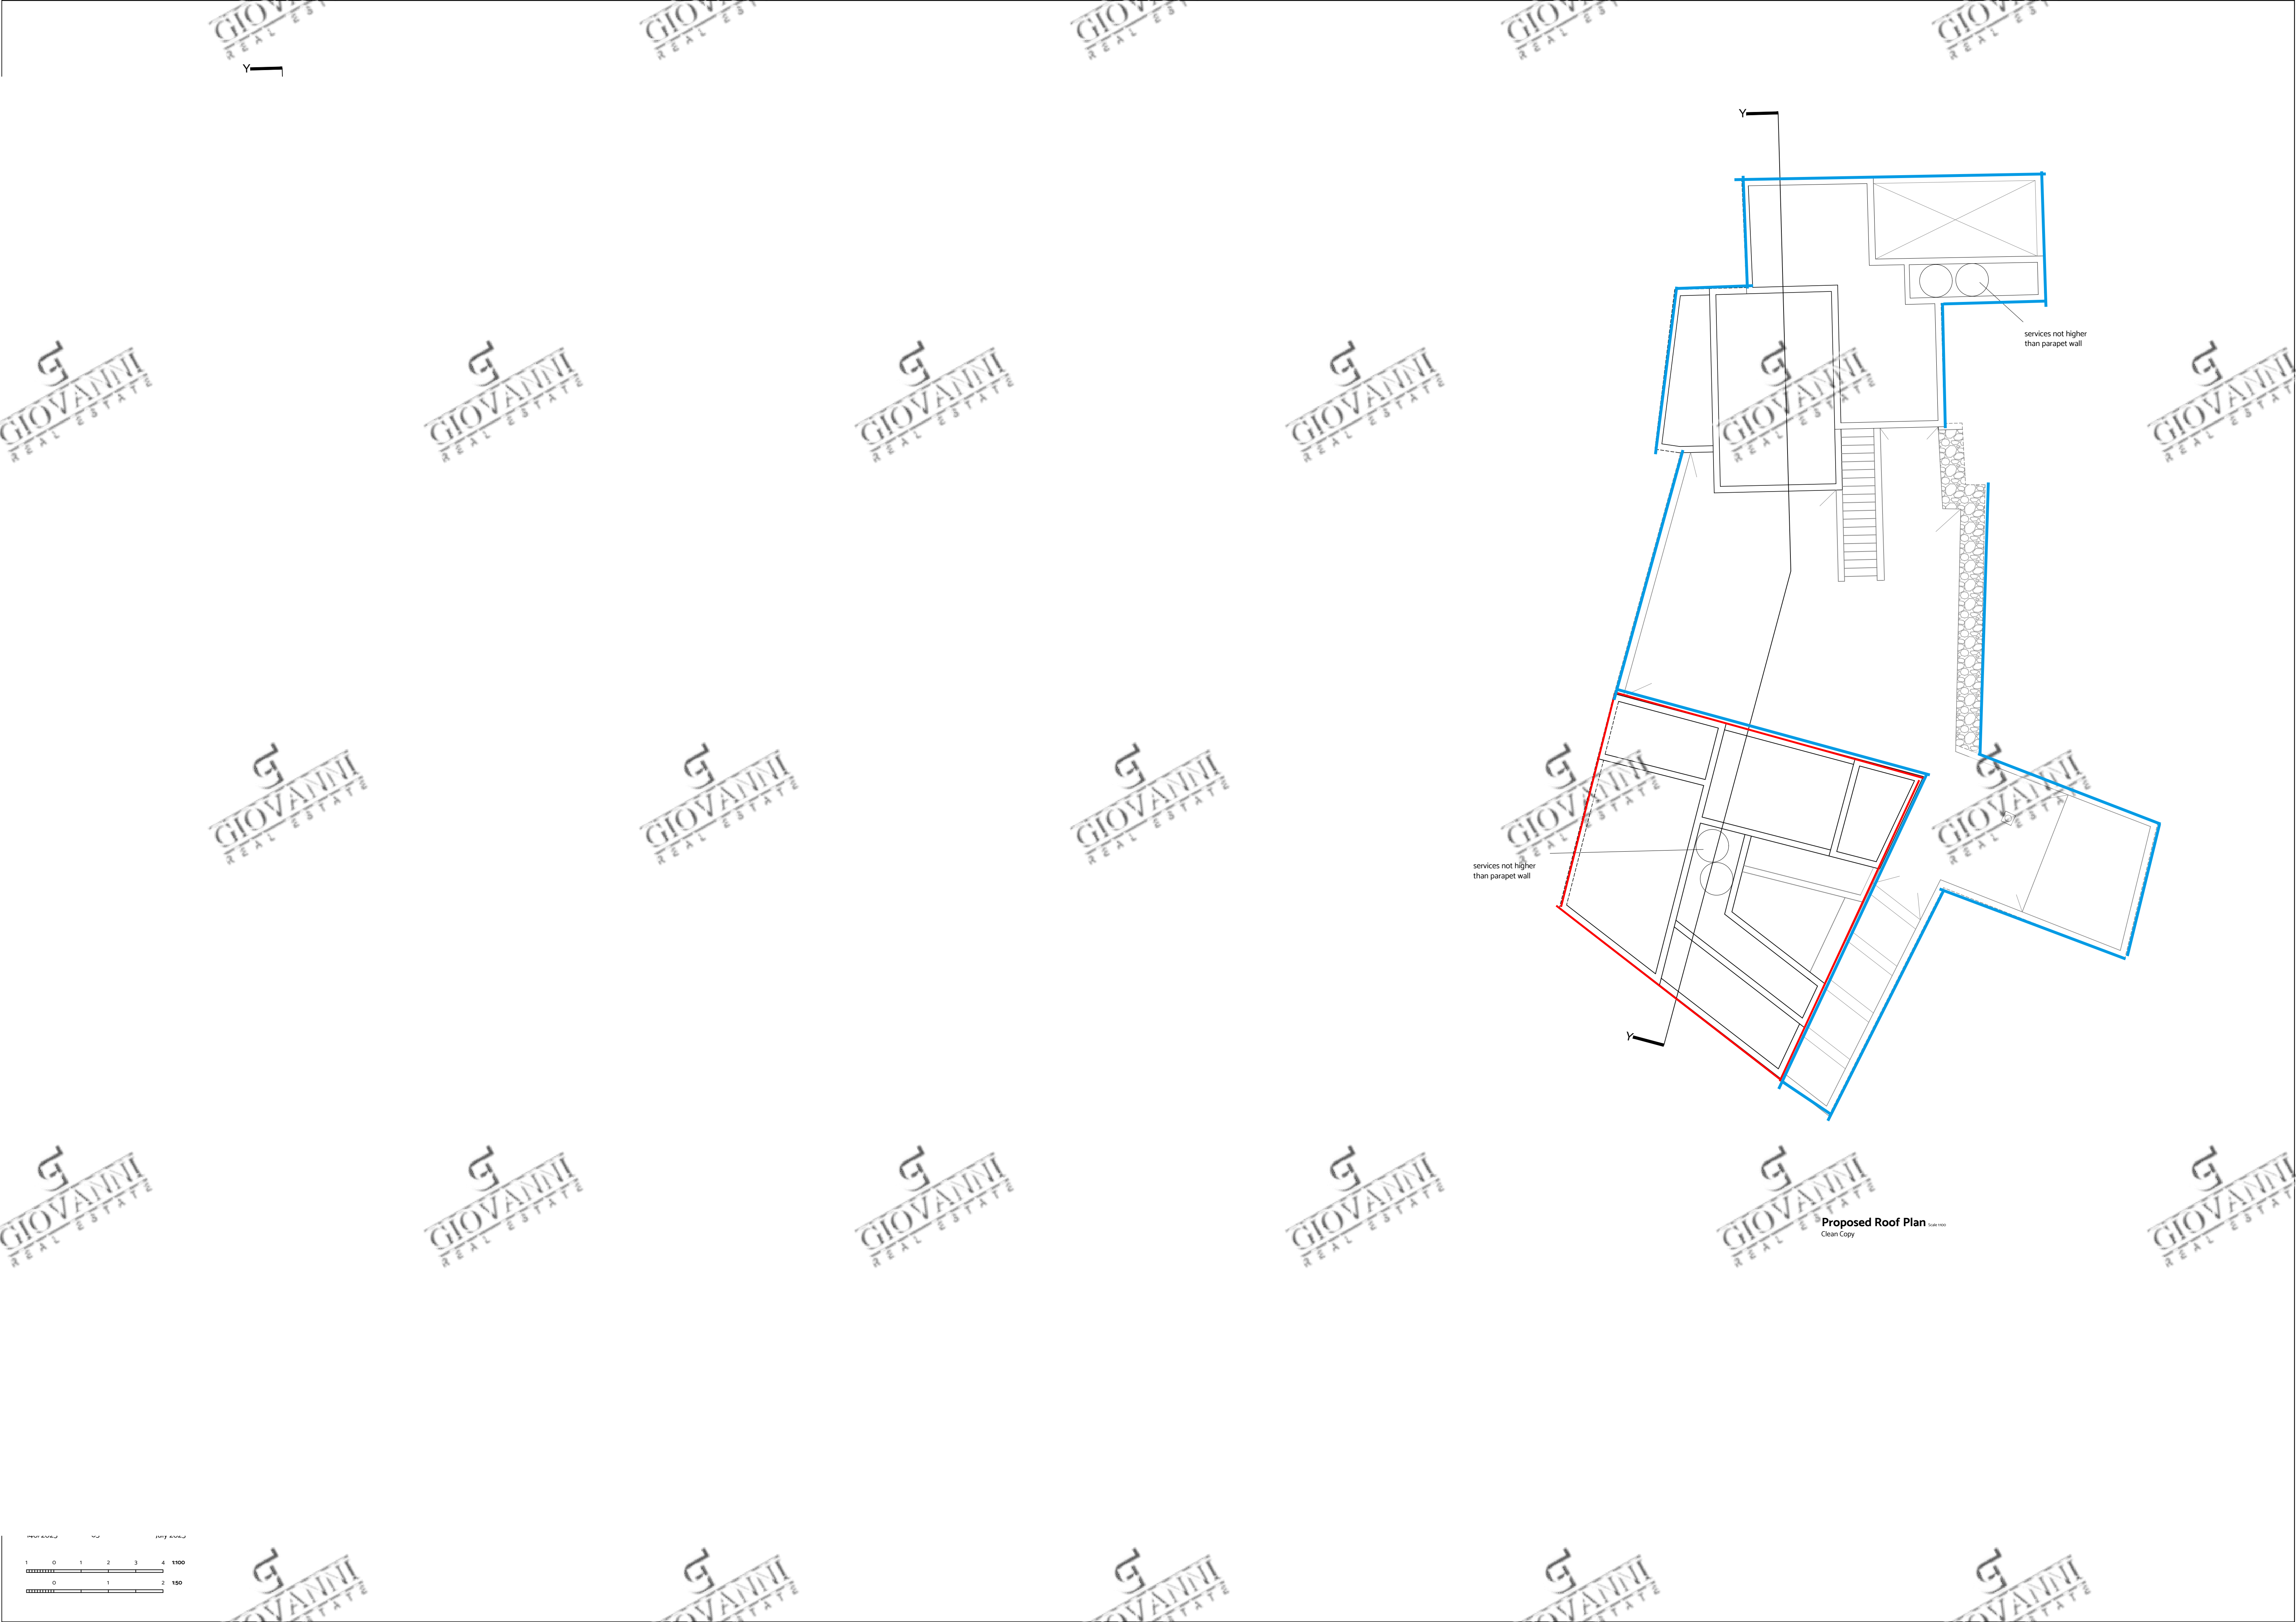

Proposed Roof Plan Scale 1:100
Clean Copy

services not higher than parapet wall

services not higher than parapet wall