



GROUND FLOOR
PROPOSED Scale 1:100

	INTERNAL	EXTERNAL	TOTAL AREA
HOUSE 1	218.9 sqm	121.58 sqm	340.48 sqm
HOUSE 2	195.50 sqm	119.89 sqm	315.39 sqm
HOUSE 3	192.1 sqm	116.33 sqm	304.43 sqm
HOUSE 4	192.2 sqm	116.33 sqm	308.53 sqm
HOUSE 5	178.1 sqm	128.39 sqm	306.49 sqm

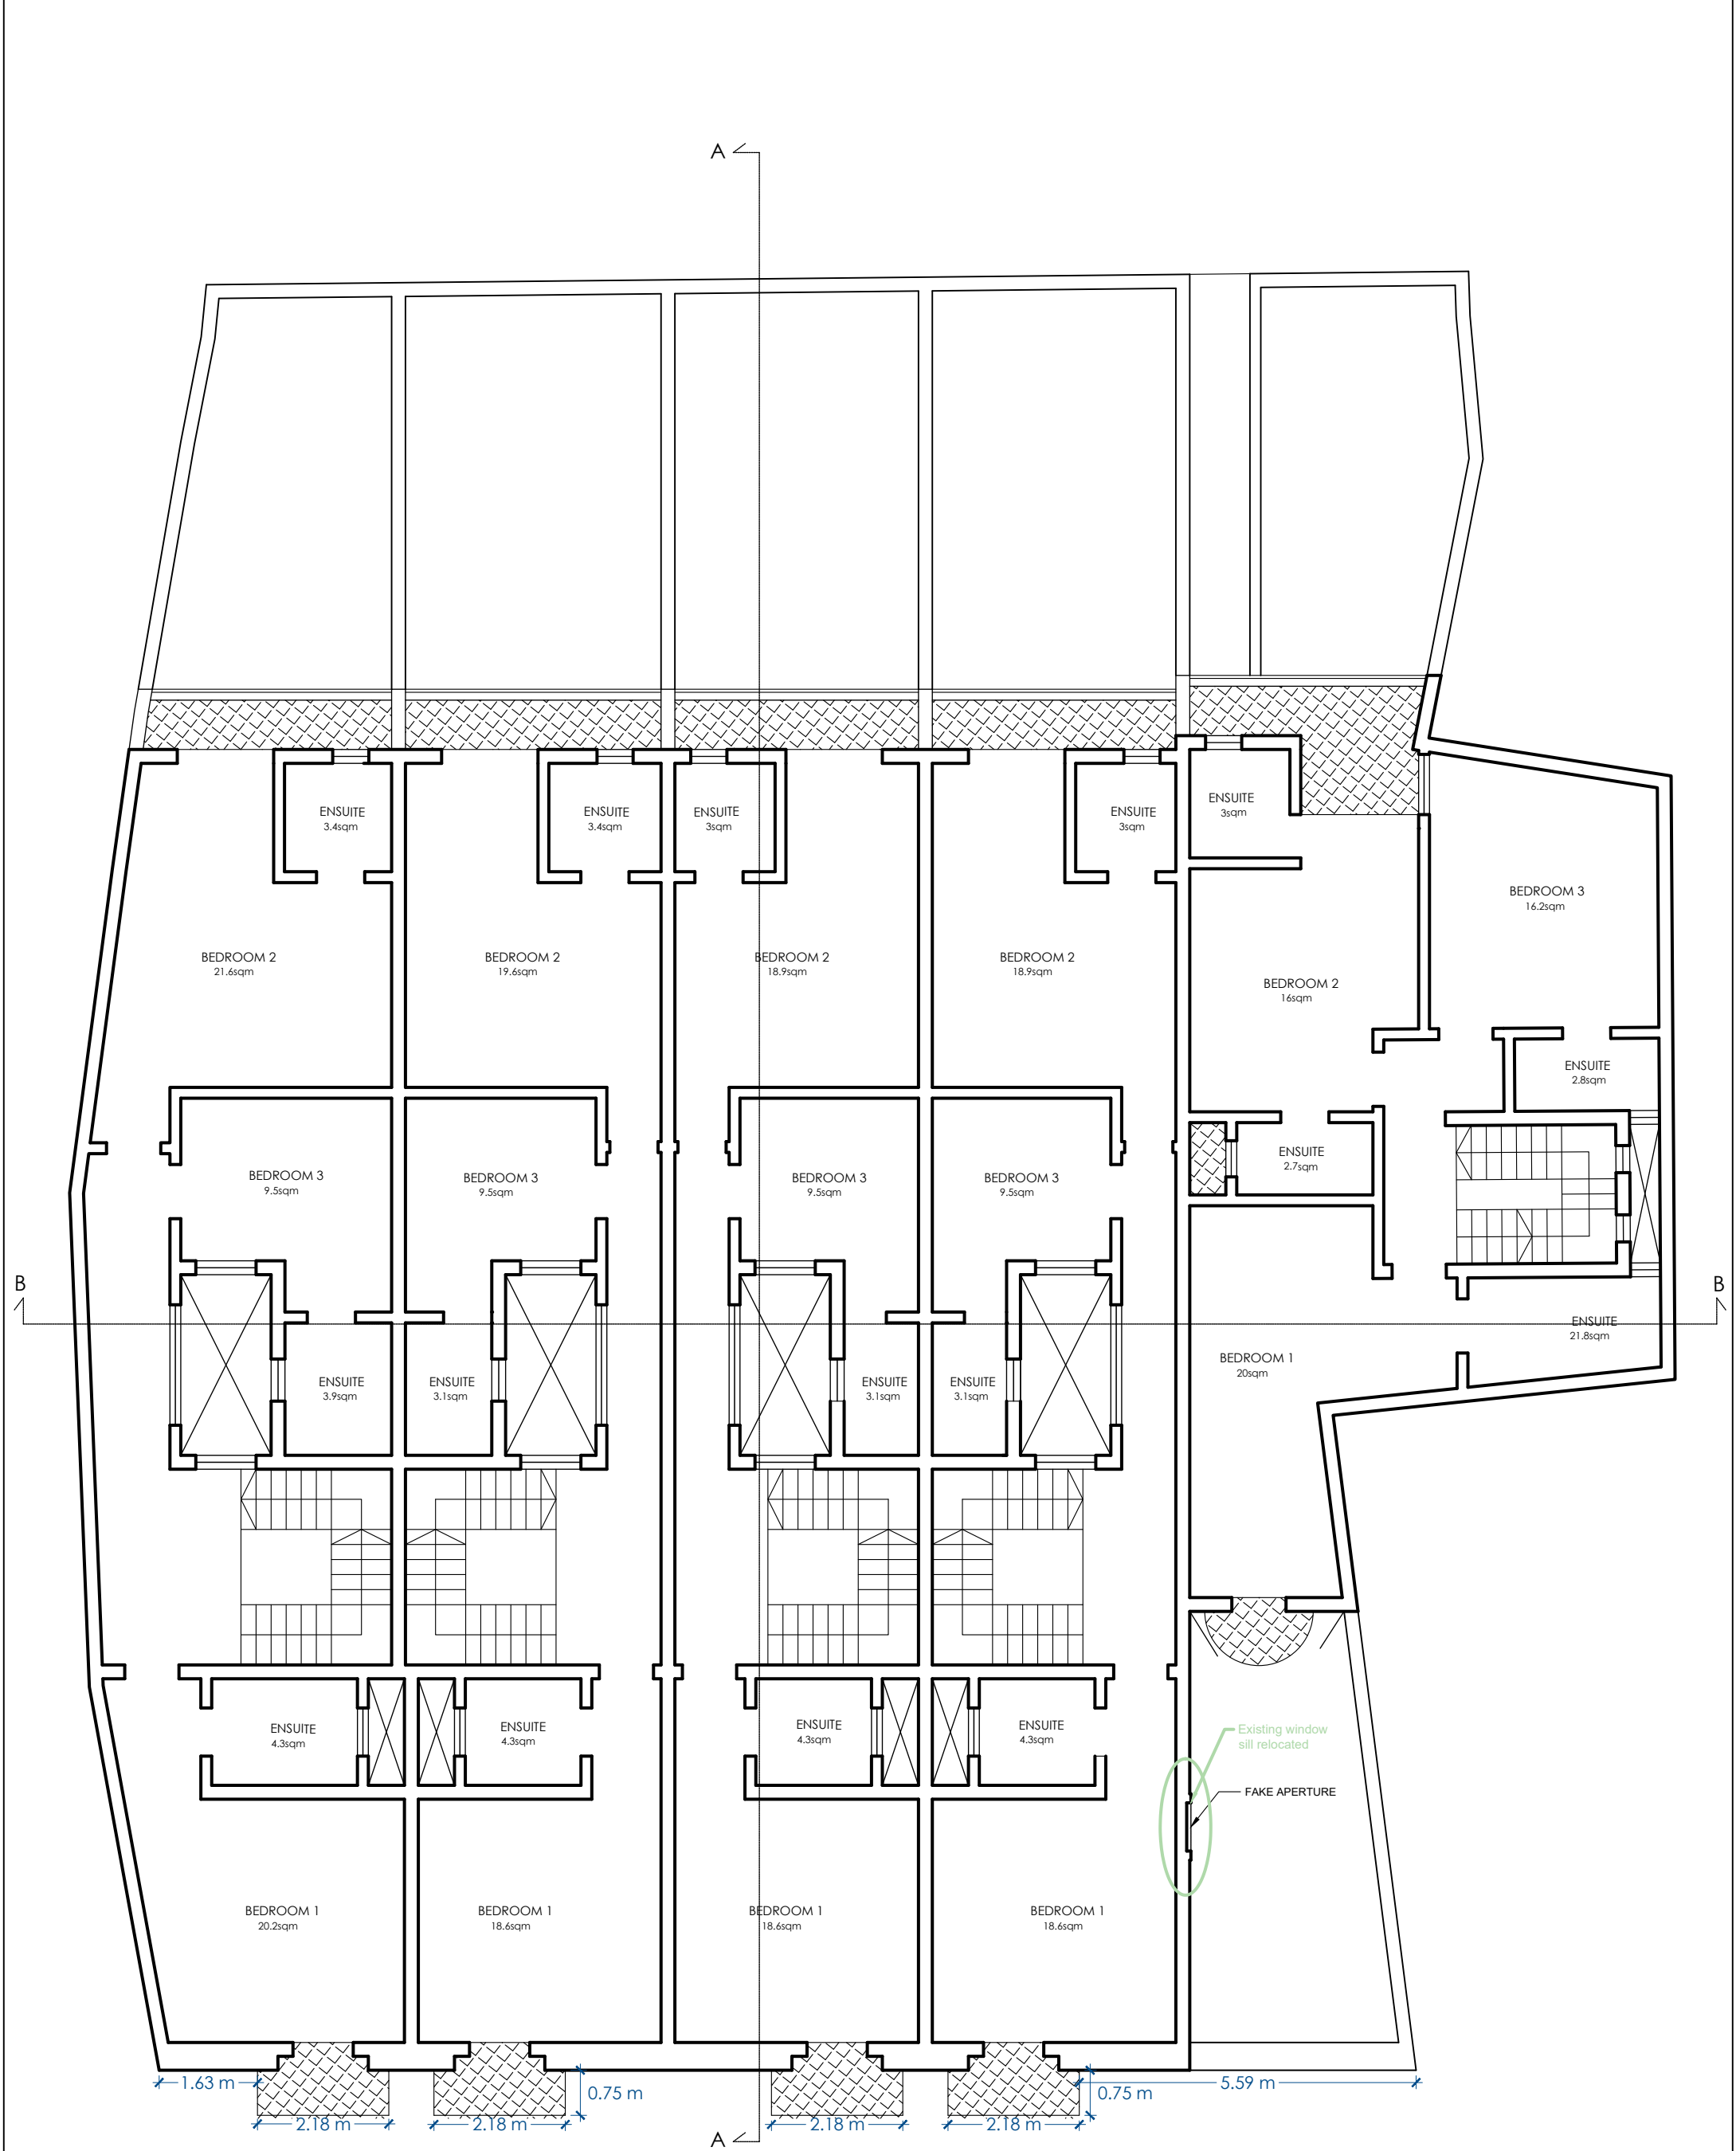

FIRST FLOOR
PROPOSED Scale 1:100

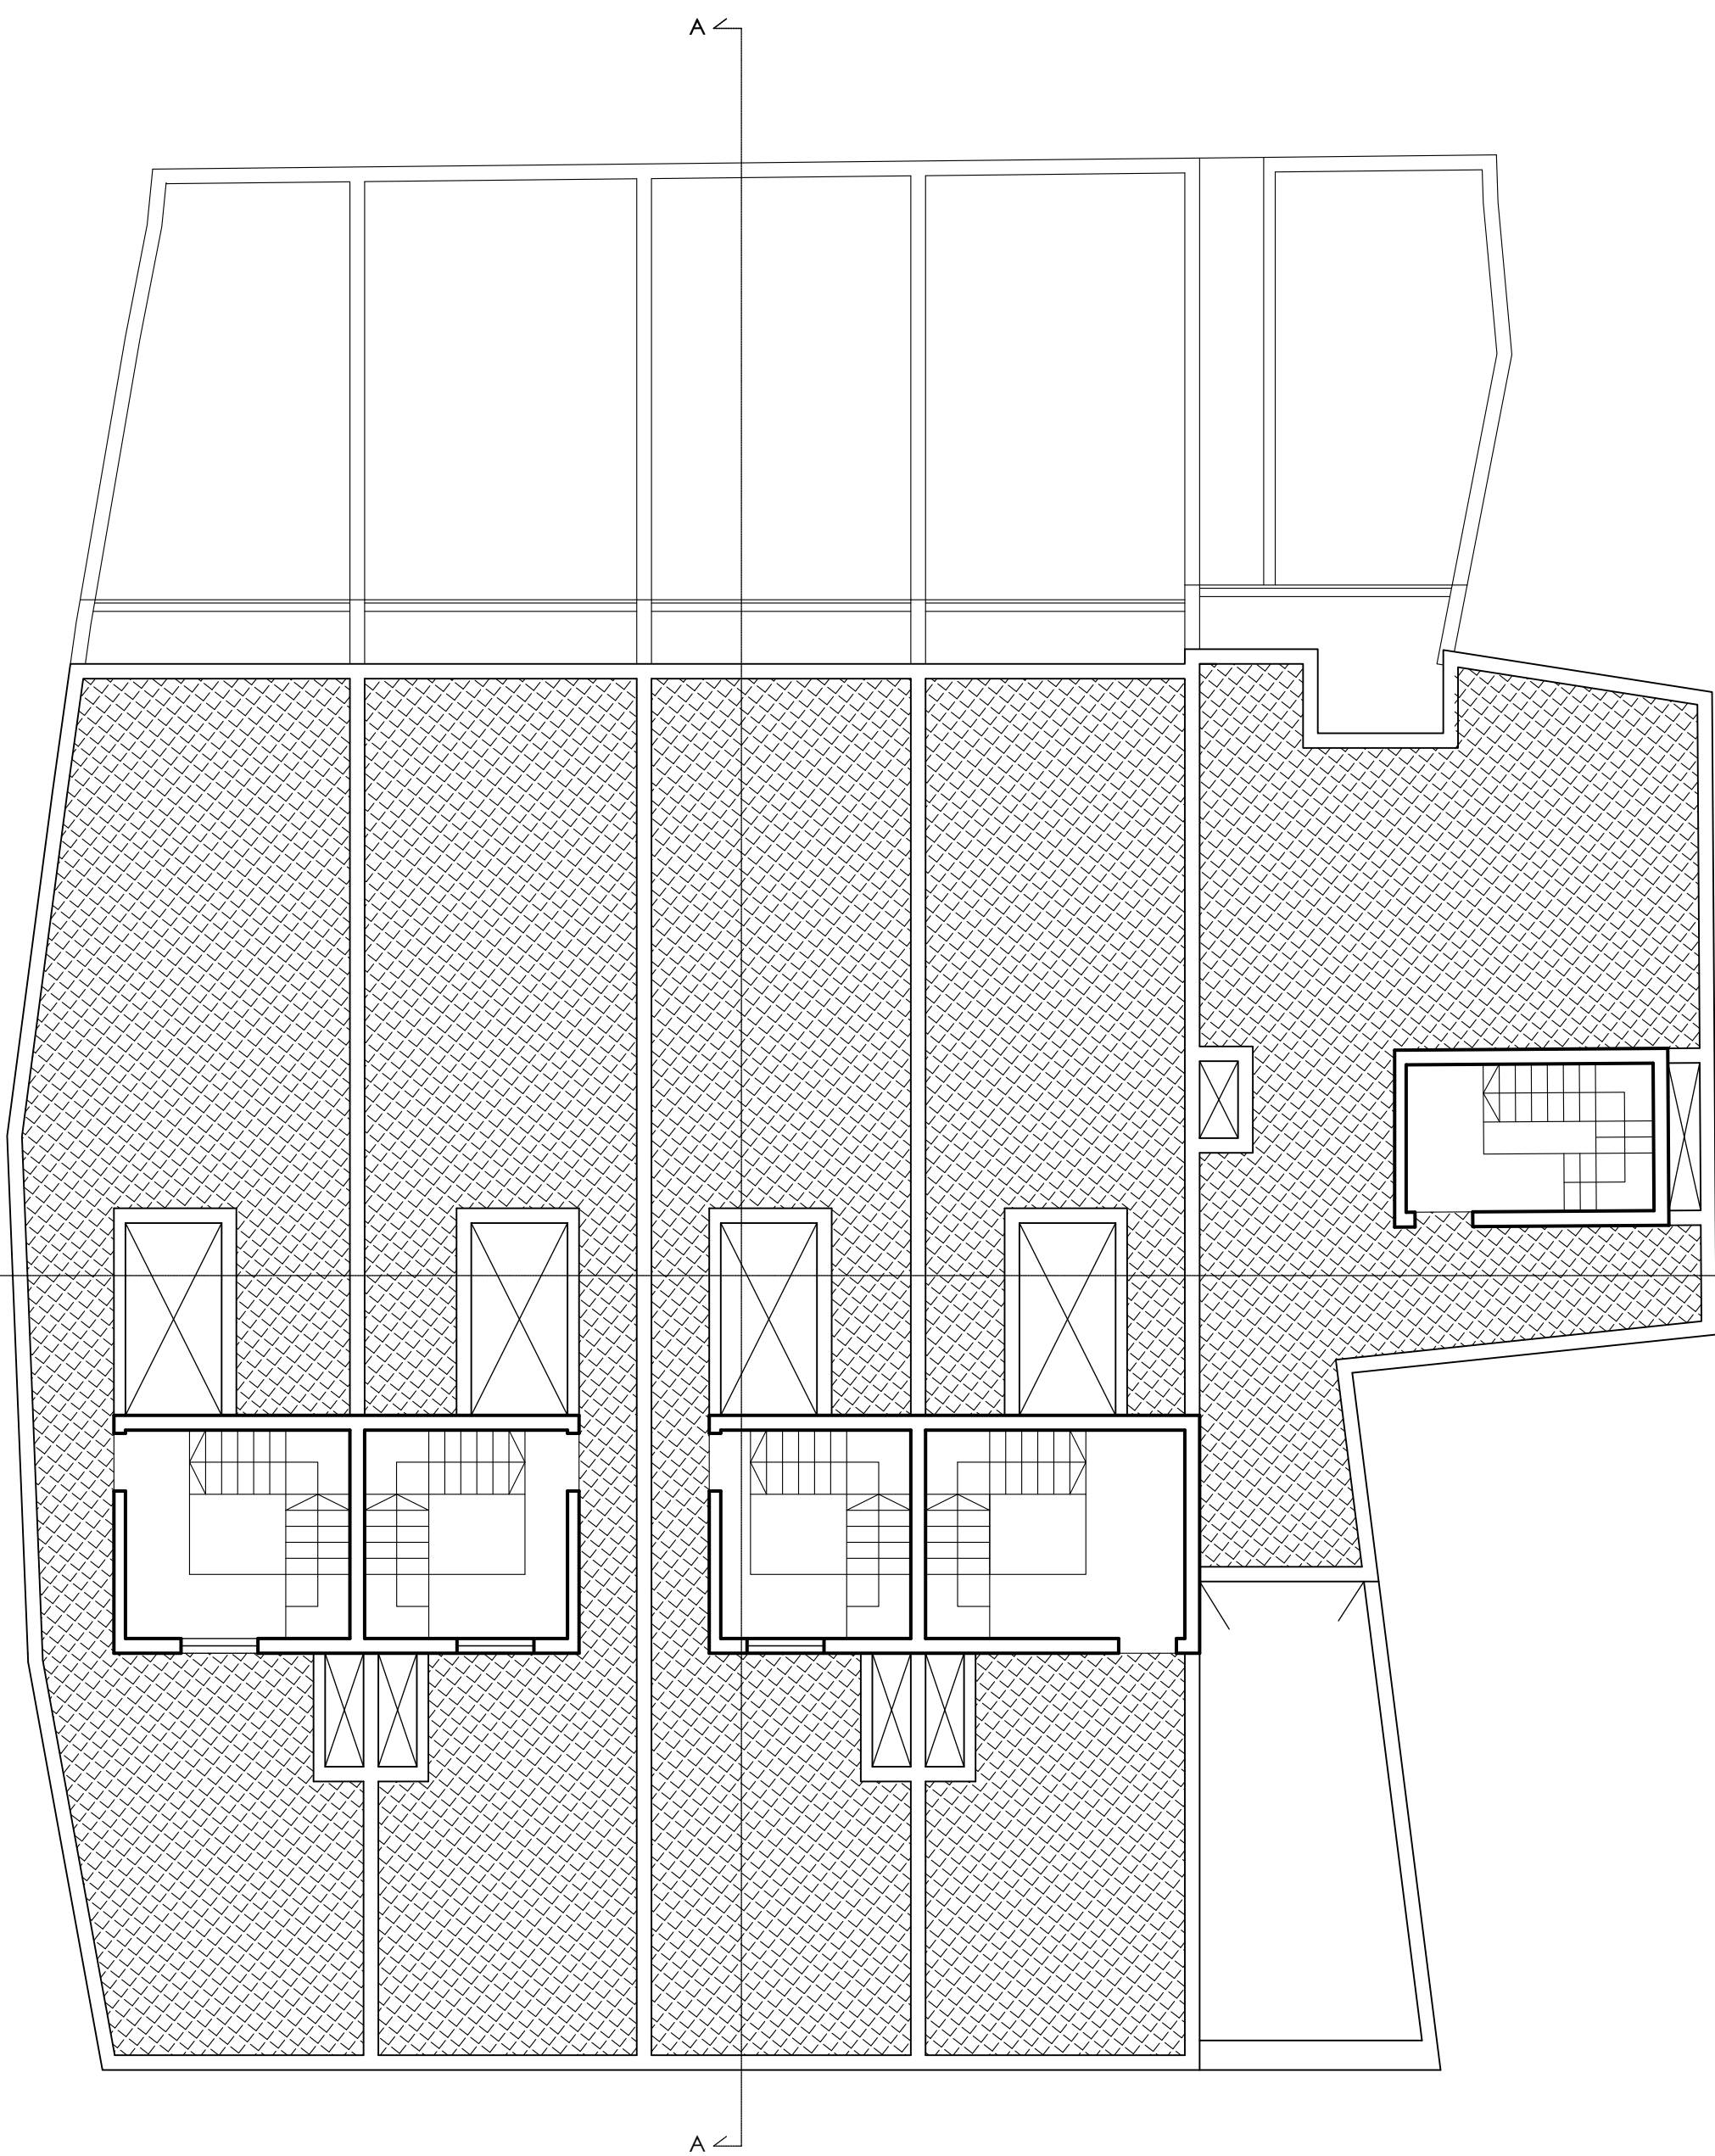

SECOND FLOOR
PROPOSED Scale 1:100

A ←


B ↑

B ↑

A ←

ROOF PLAN
PROPOSED


Scale 1:100

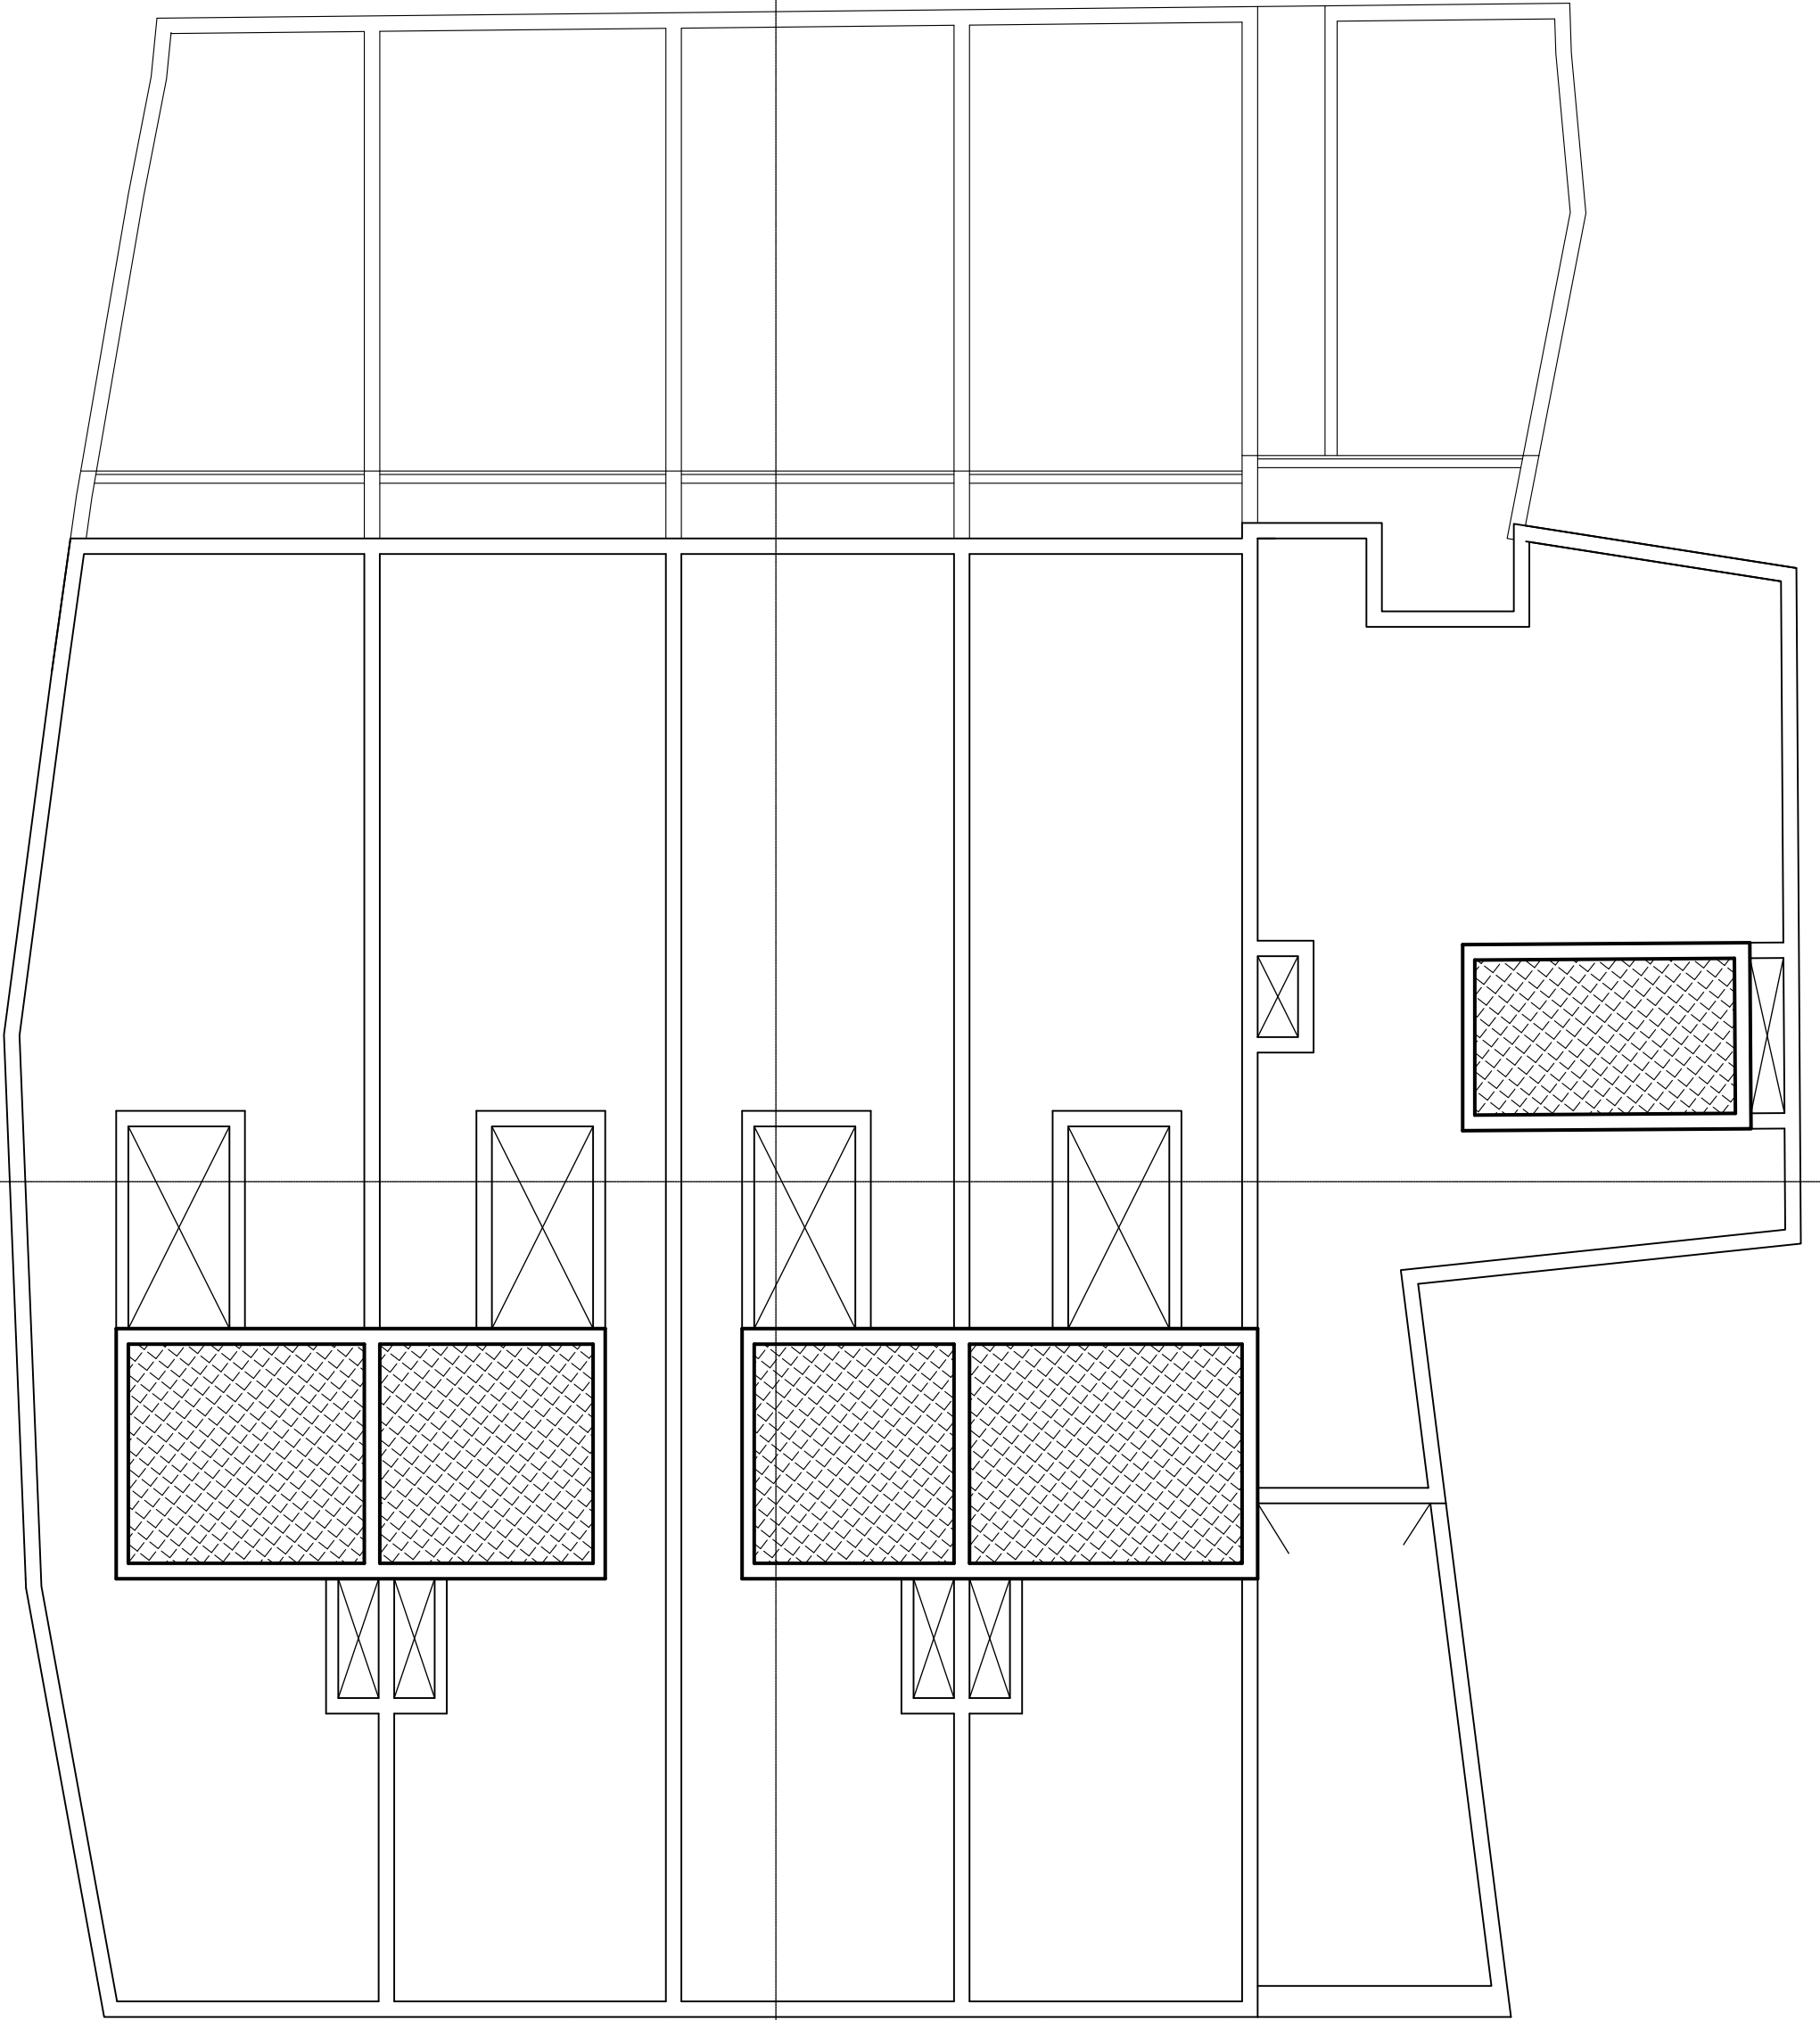




FRONT ELEVATION
PROPOSED Scale 1:50

UFS: Unpainted Franka Stone
 WWIR: White Wrought Iron Railing
 WPTA: White PVC Timberlike Apertures
 TD: Timber Door
 PTGD: PVC Timberlike Garage Door

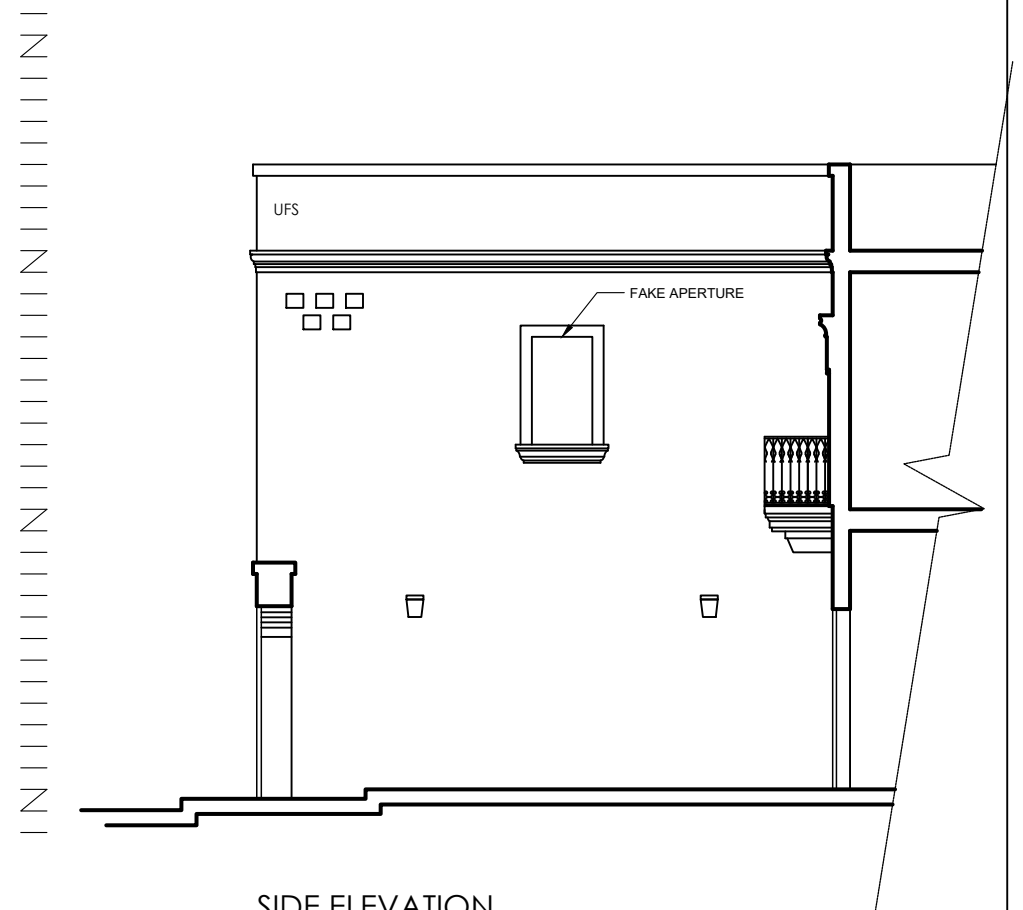

SIDE ELEVATION
PROPOSED Scale 1:100

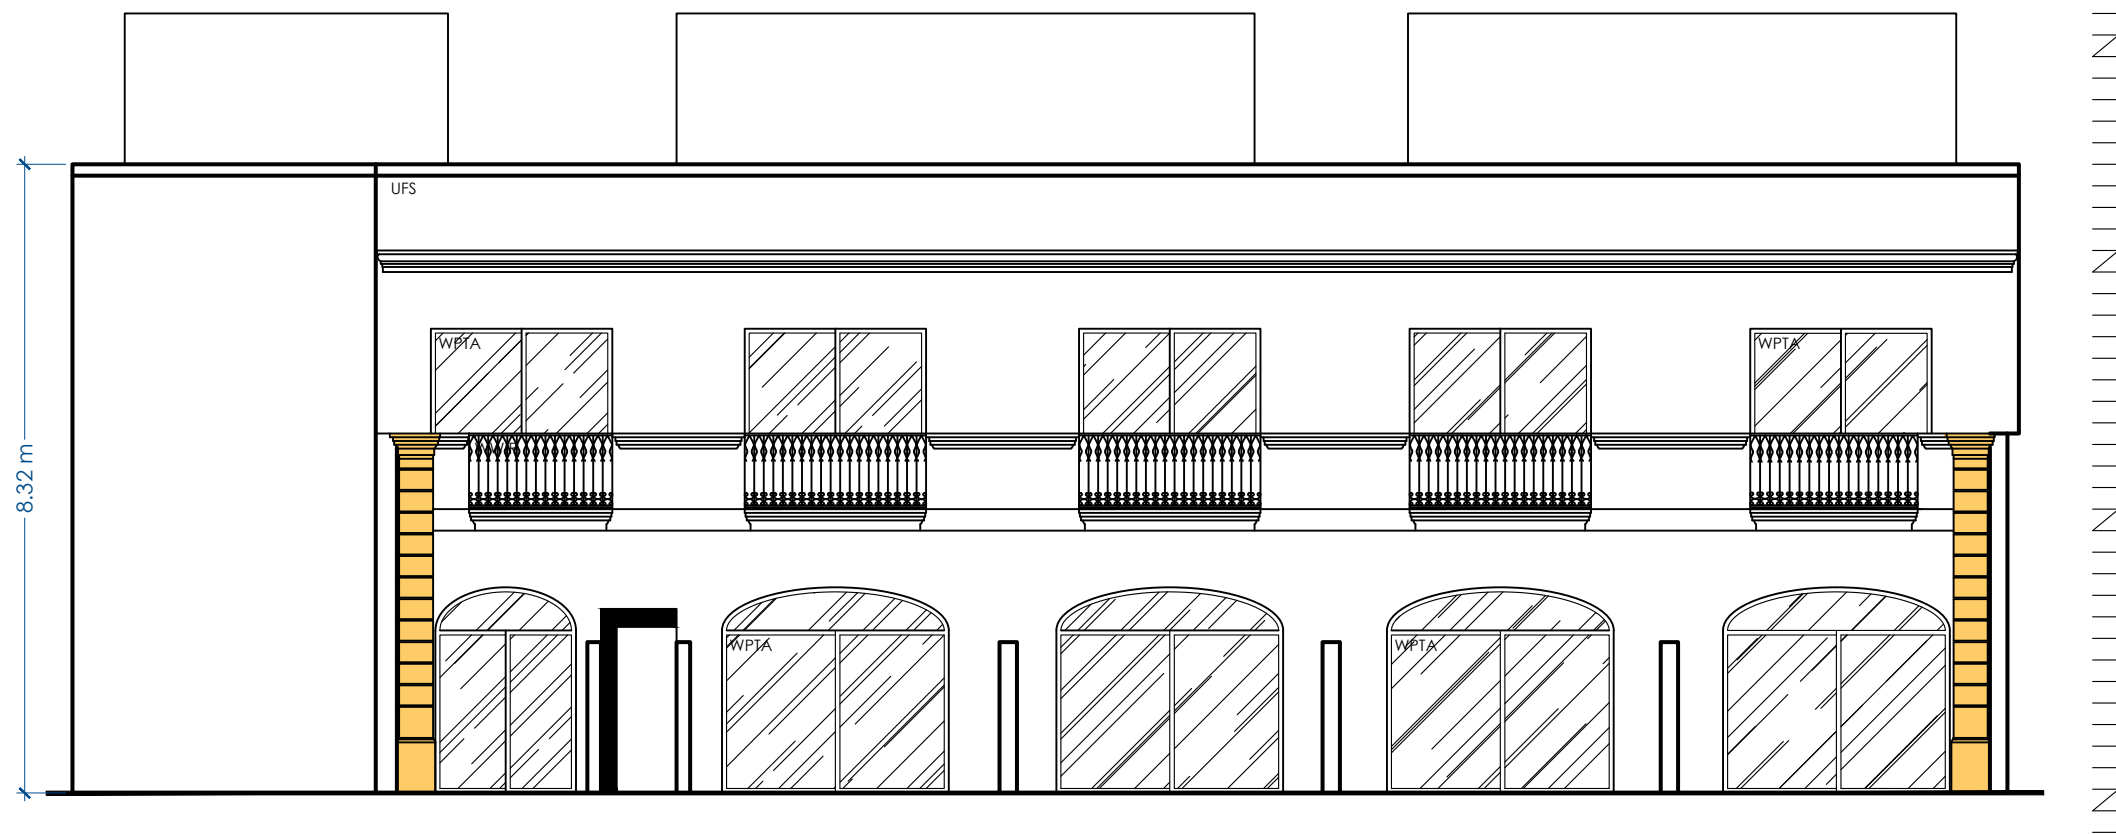

BACK ELEVATION

PROPOSED

Scale 1:100

UFS: Unpainted Franka Stone

WWIR: White Wrought Iron Railing

WPTA: White PVC Timberlike Apertures