




SITE AREA: ~ 110.2m²

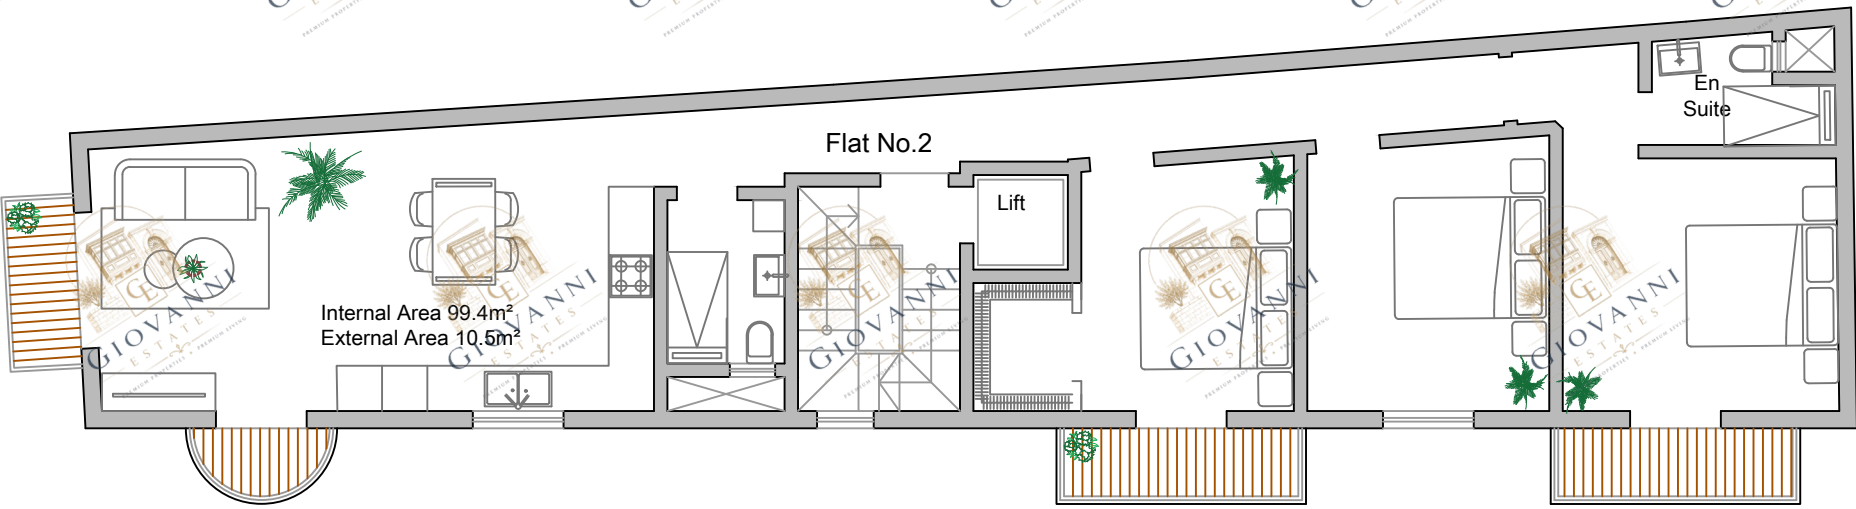

SECOND FLOOR
PROPOSED Scale 1:100

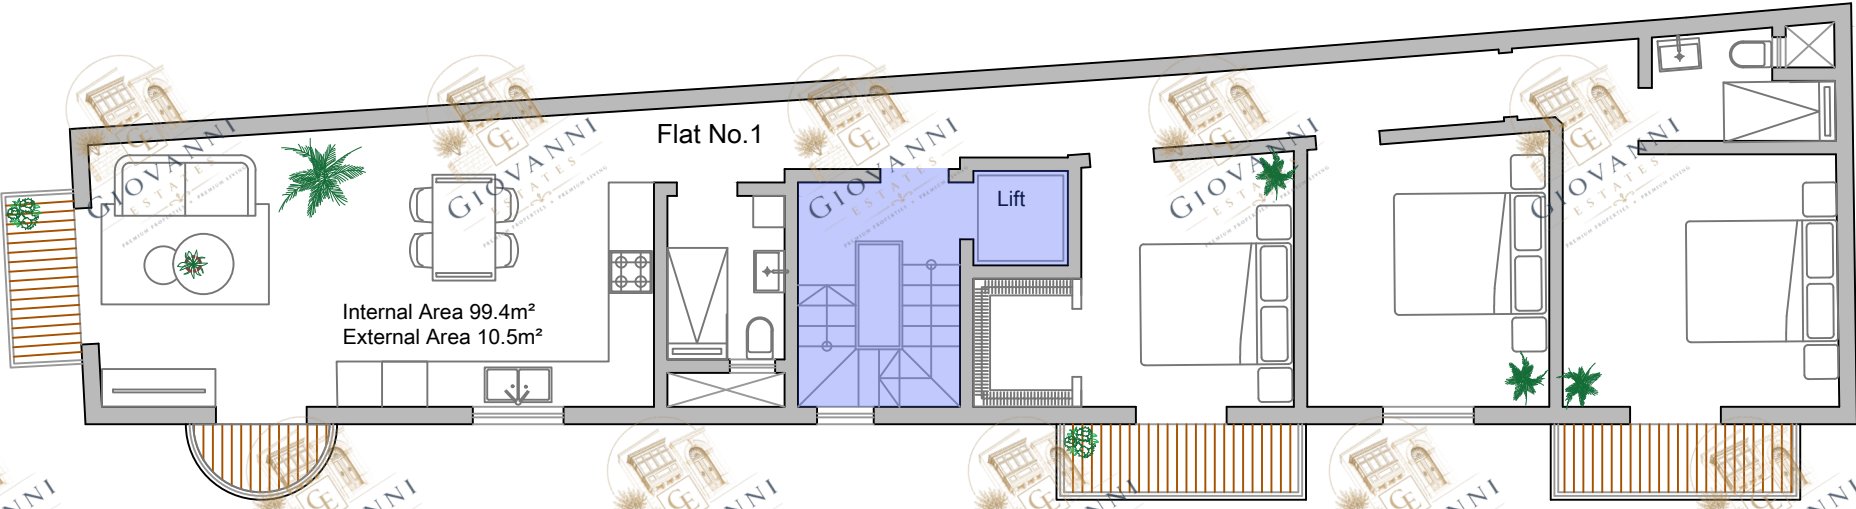


FIRST FLOOR
PROPOSED Scale 1:100

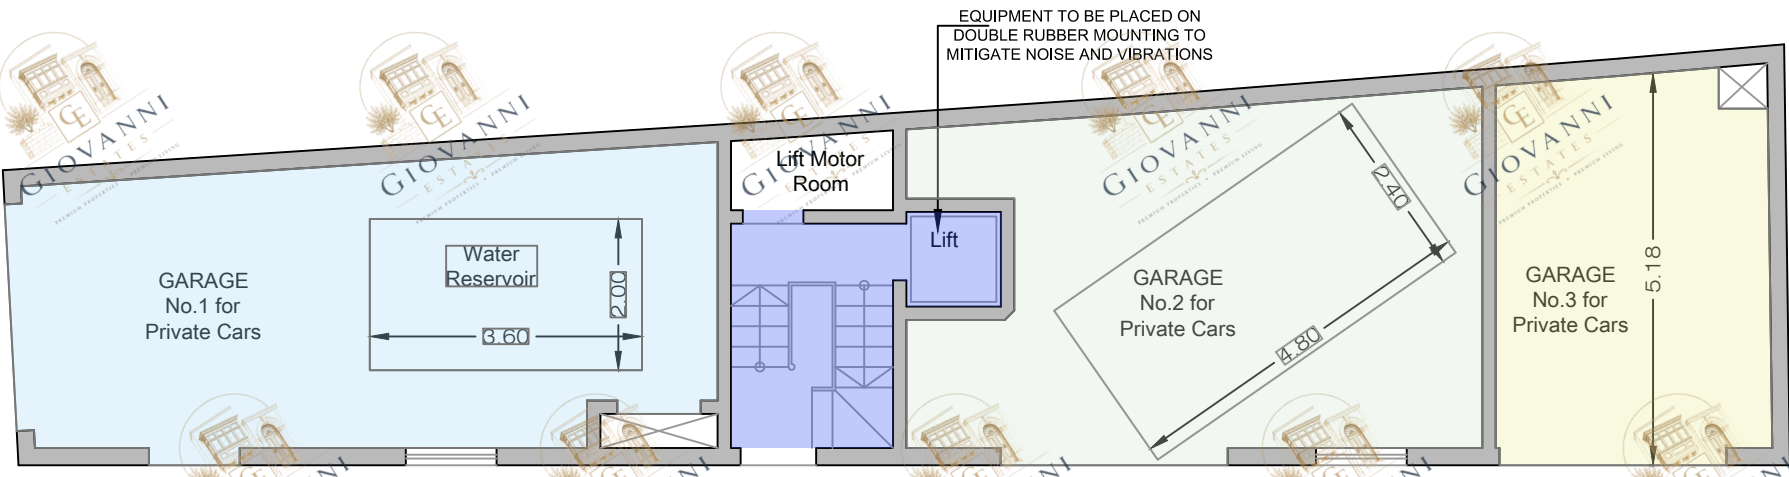


GROUND FLOOR
PROPOSED Scale 1:100



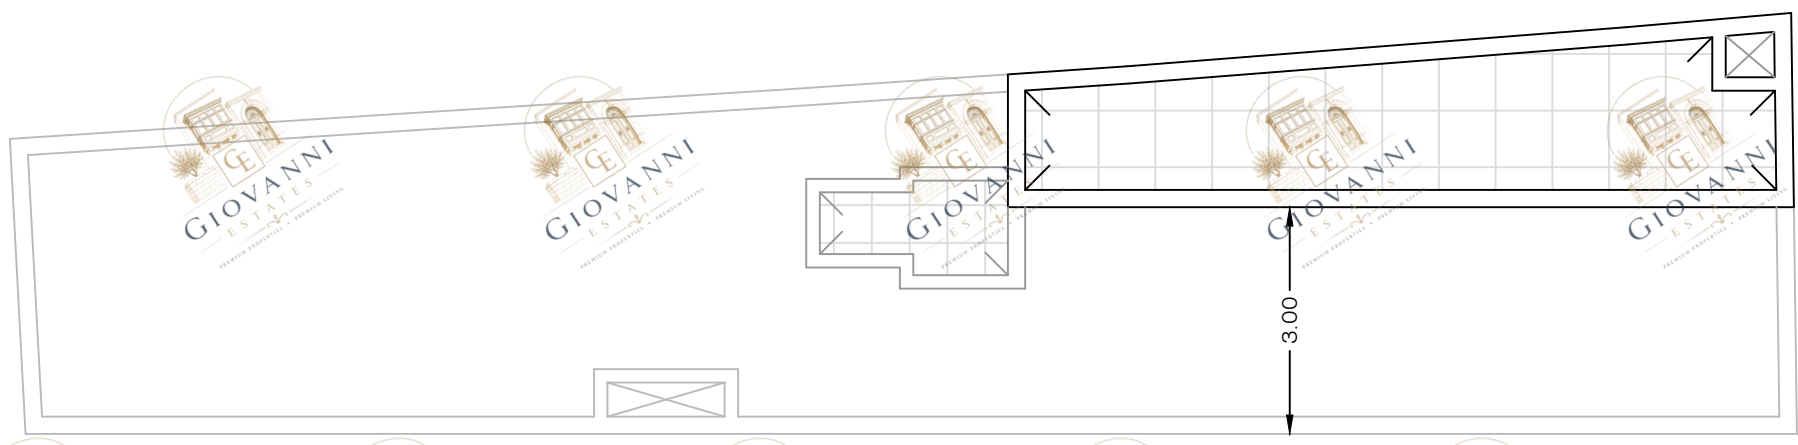


UPPER ROOF PLAN

PROPOSED Scale 1:100

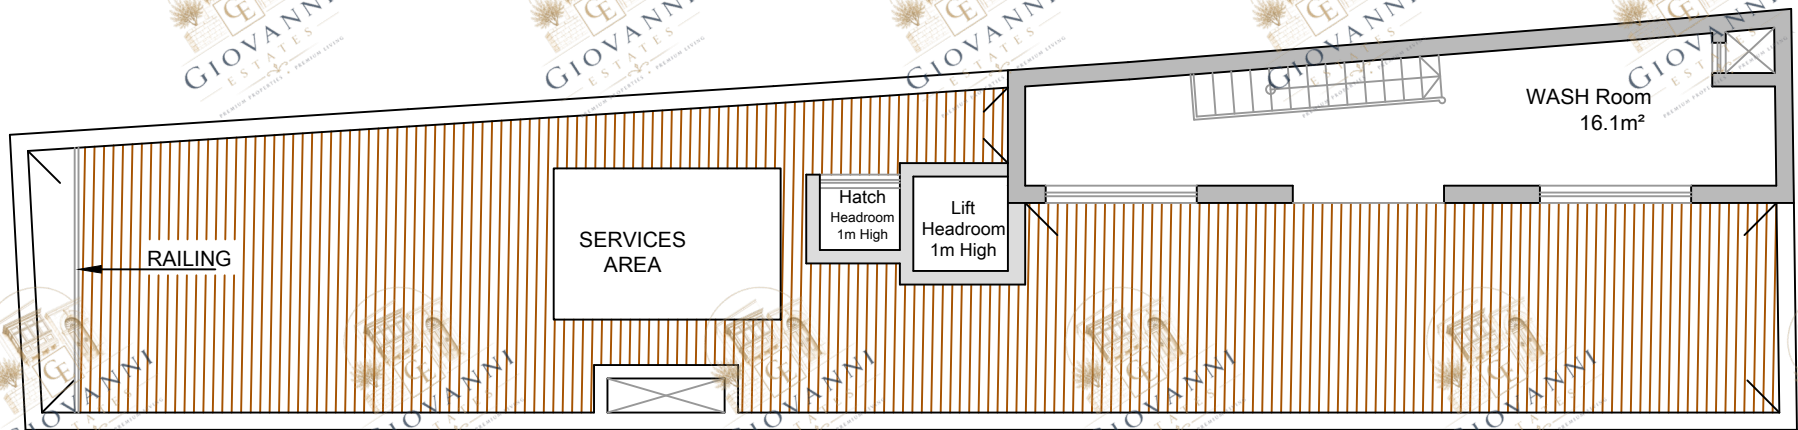

ROOF PLAN

PROPOSED Scale 1:100

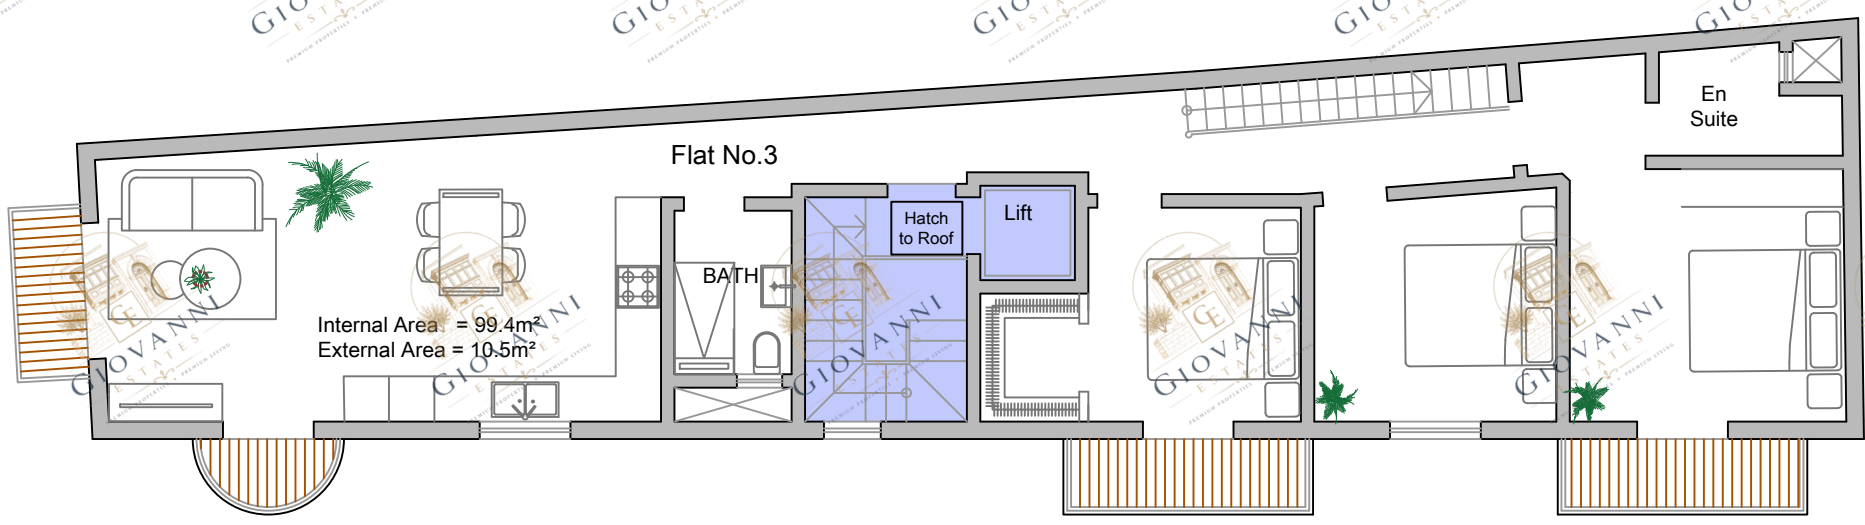

THIRD FLOOR

PROPOSED Scale 1:100

Mts 1 : 100



FACADE :LOCAL STONE UNPAINTED & UN RENDERED
APERTURES :WHITE ALUMINIUM
BALCONY RAILING :WHITE ALUMINIUM
GARAGE DOOR :WHITE POLYURETHANE UP & OVER

FULL RECEDED POTENTIAL
SCHEMATIC HEIGHT

FULL STREET POTENTIAL
SCHEMATIC HEIGHT

