



PROPOSED BACK ELEVATION 1:100
weathered stone facade
timber apertures

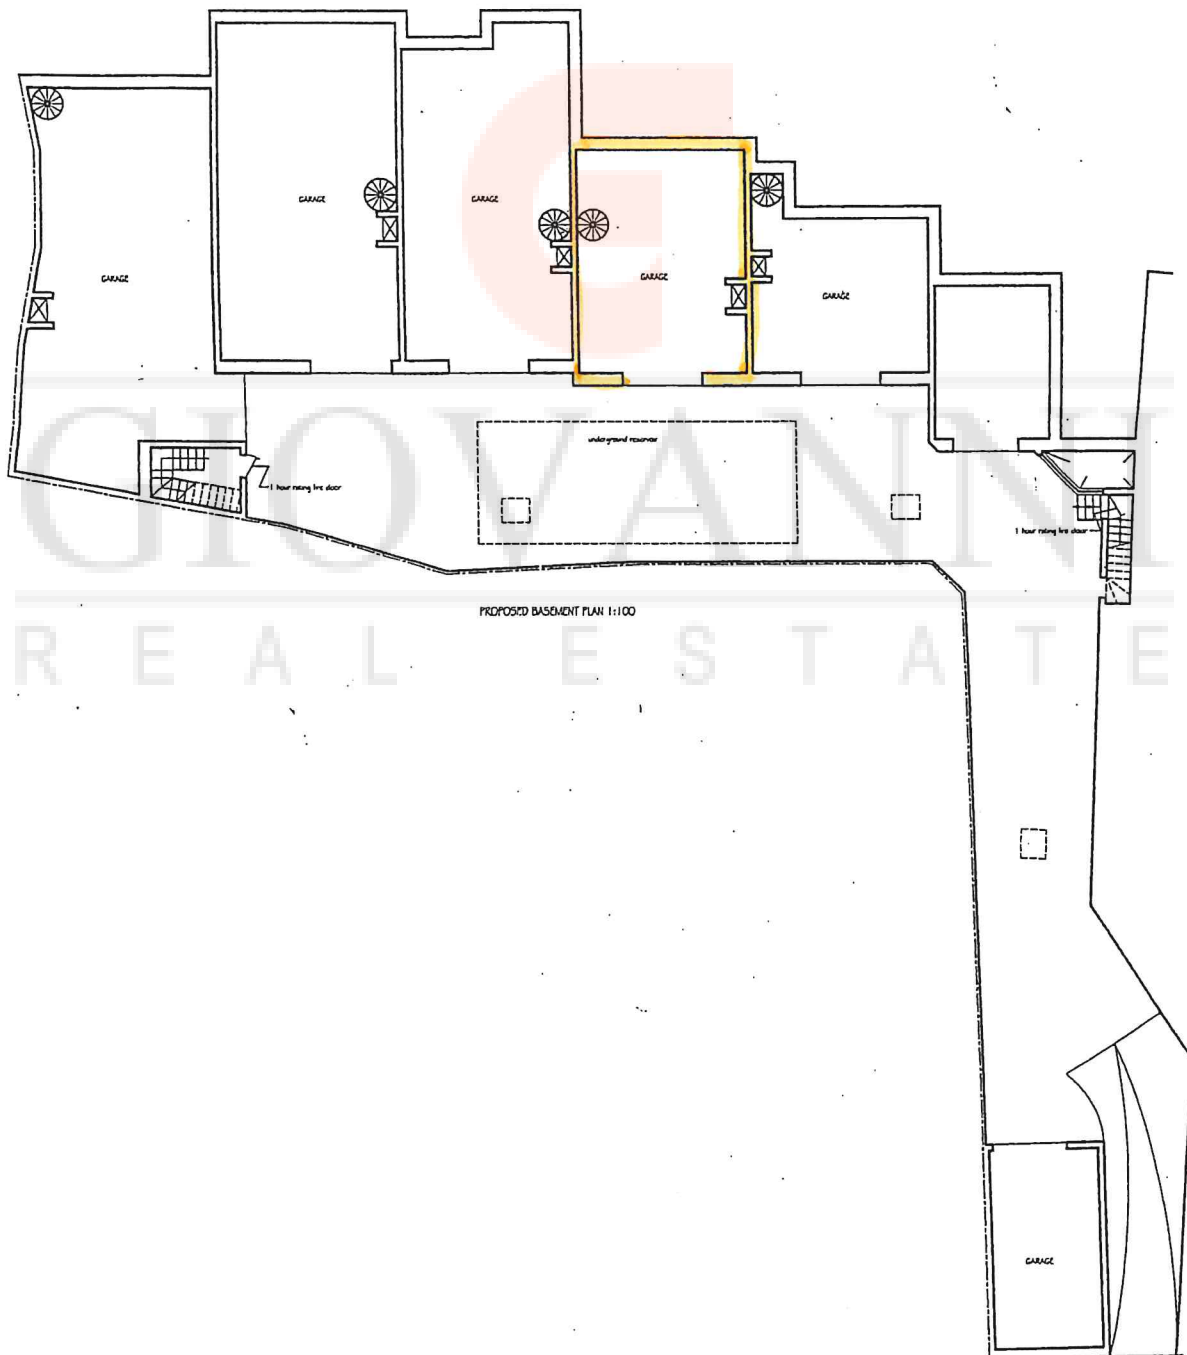


PROPOSED BASEMENT PLAN 1:100

GIOVANNI
REAL ESTATE

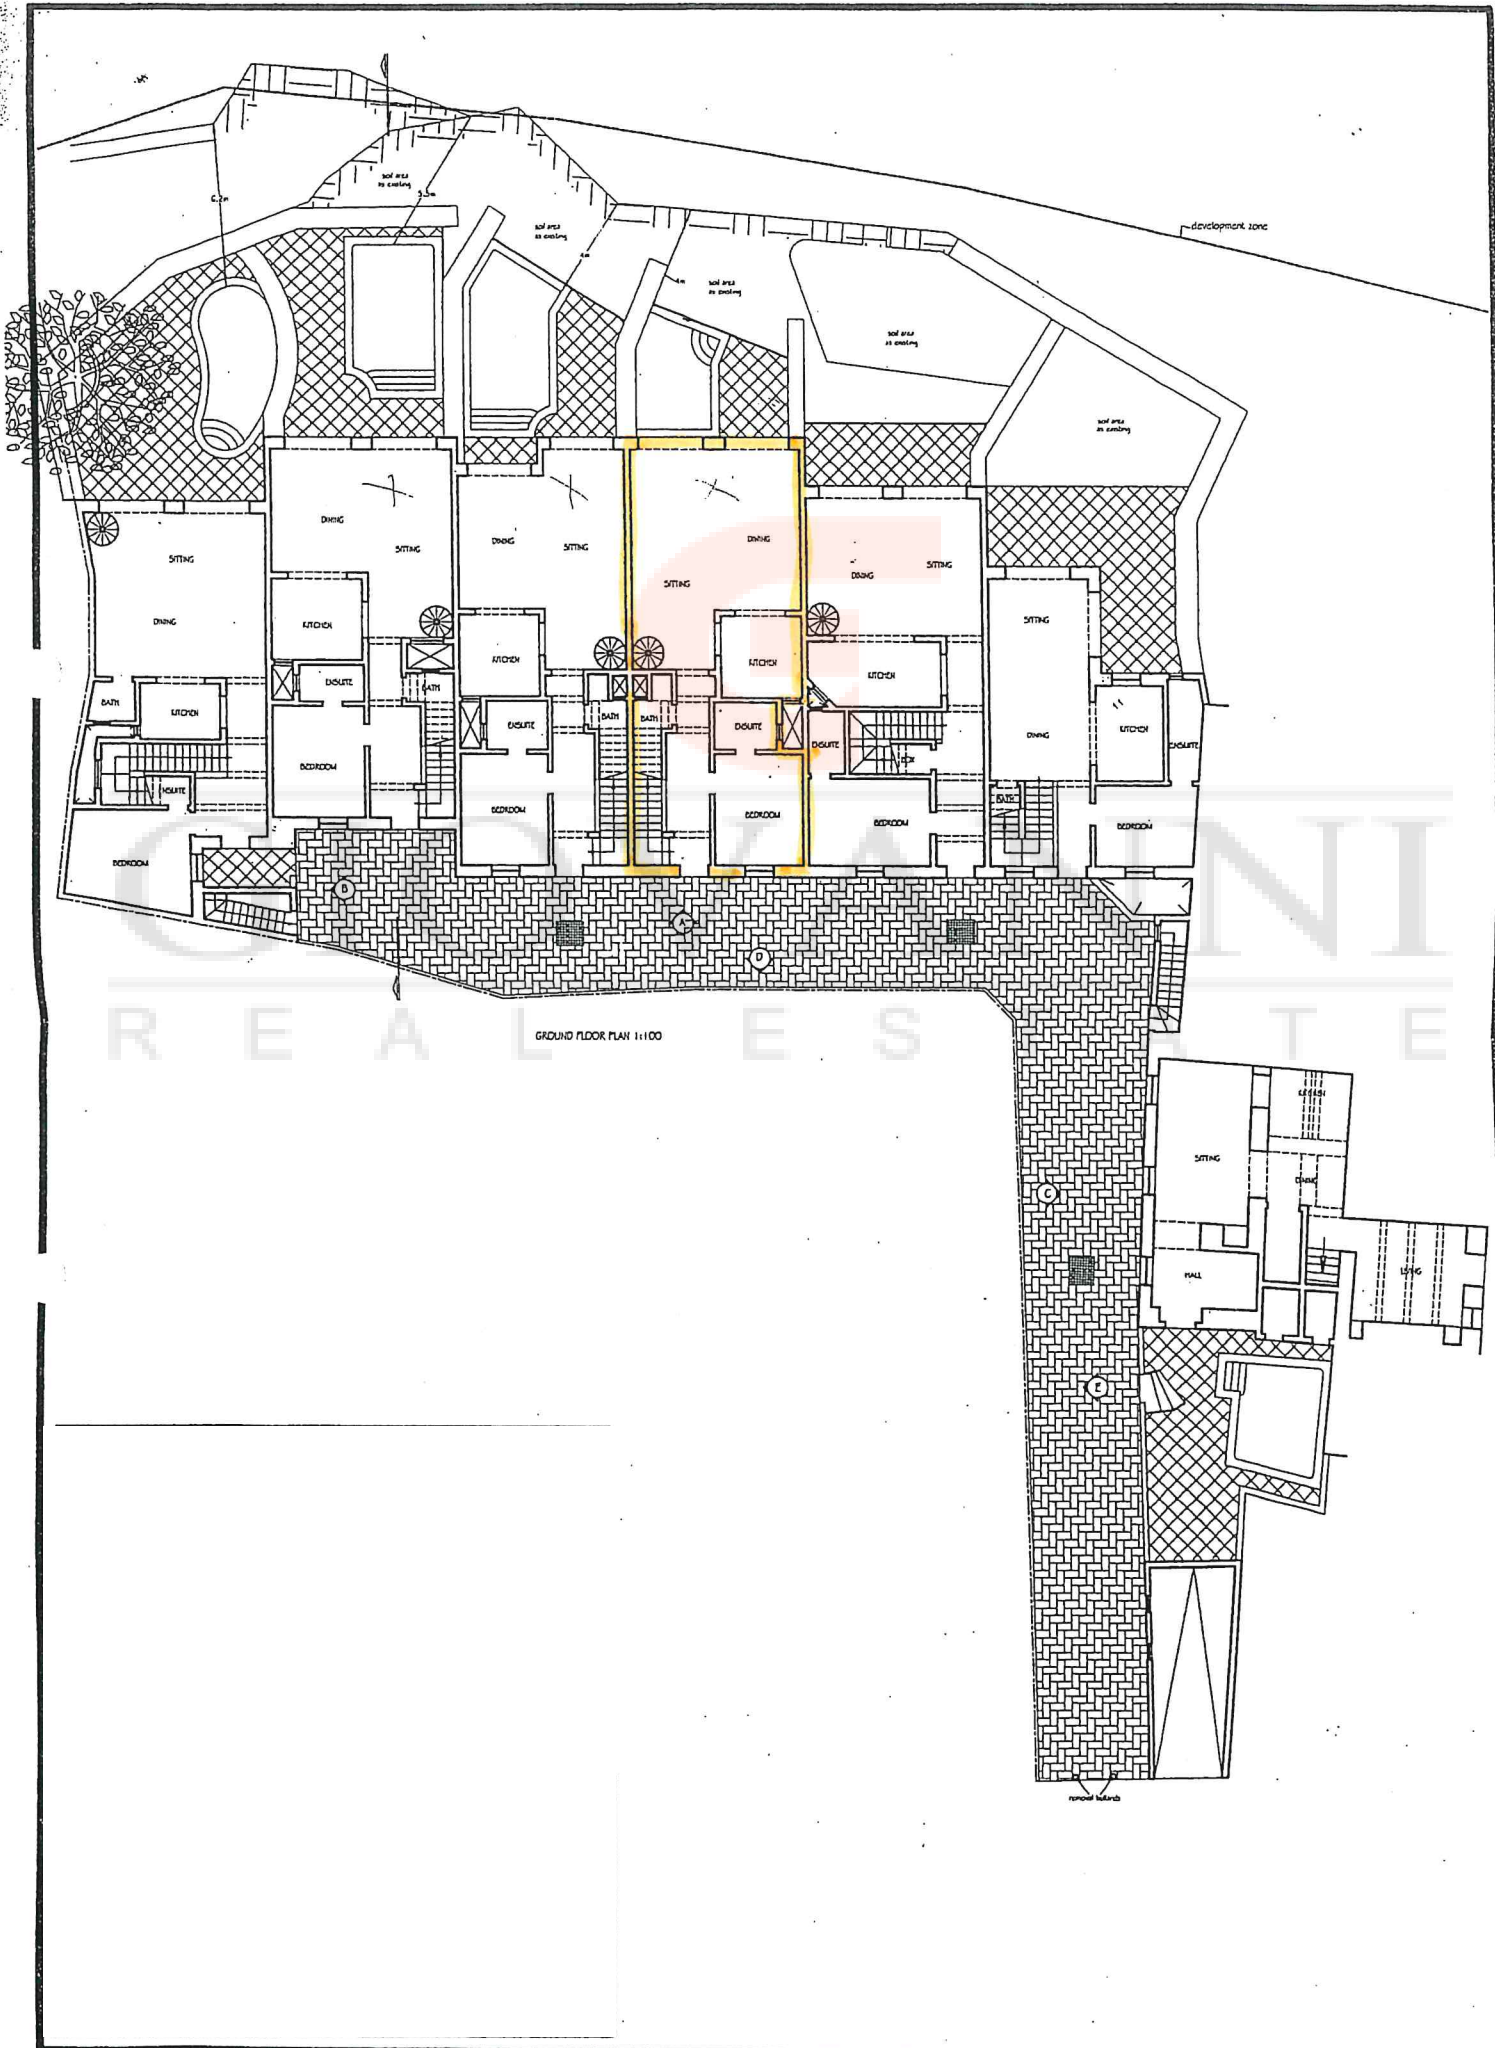

GROUND FLOOR PLAN 1:100

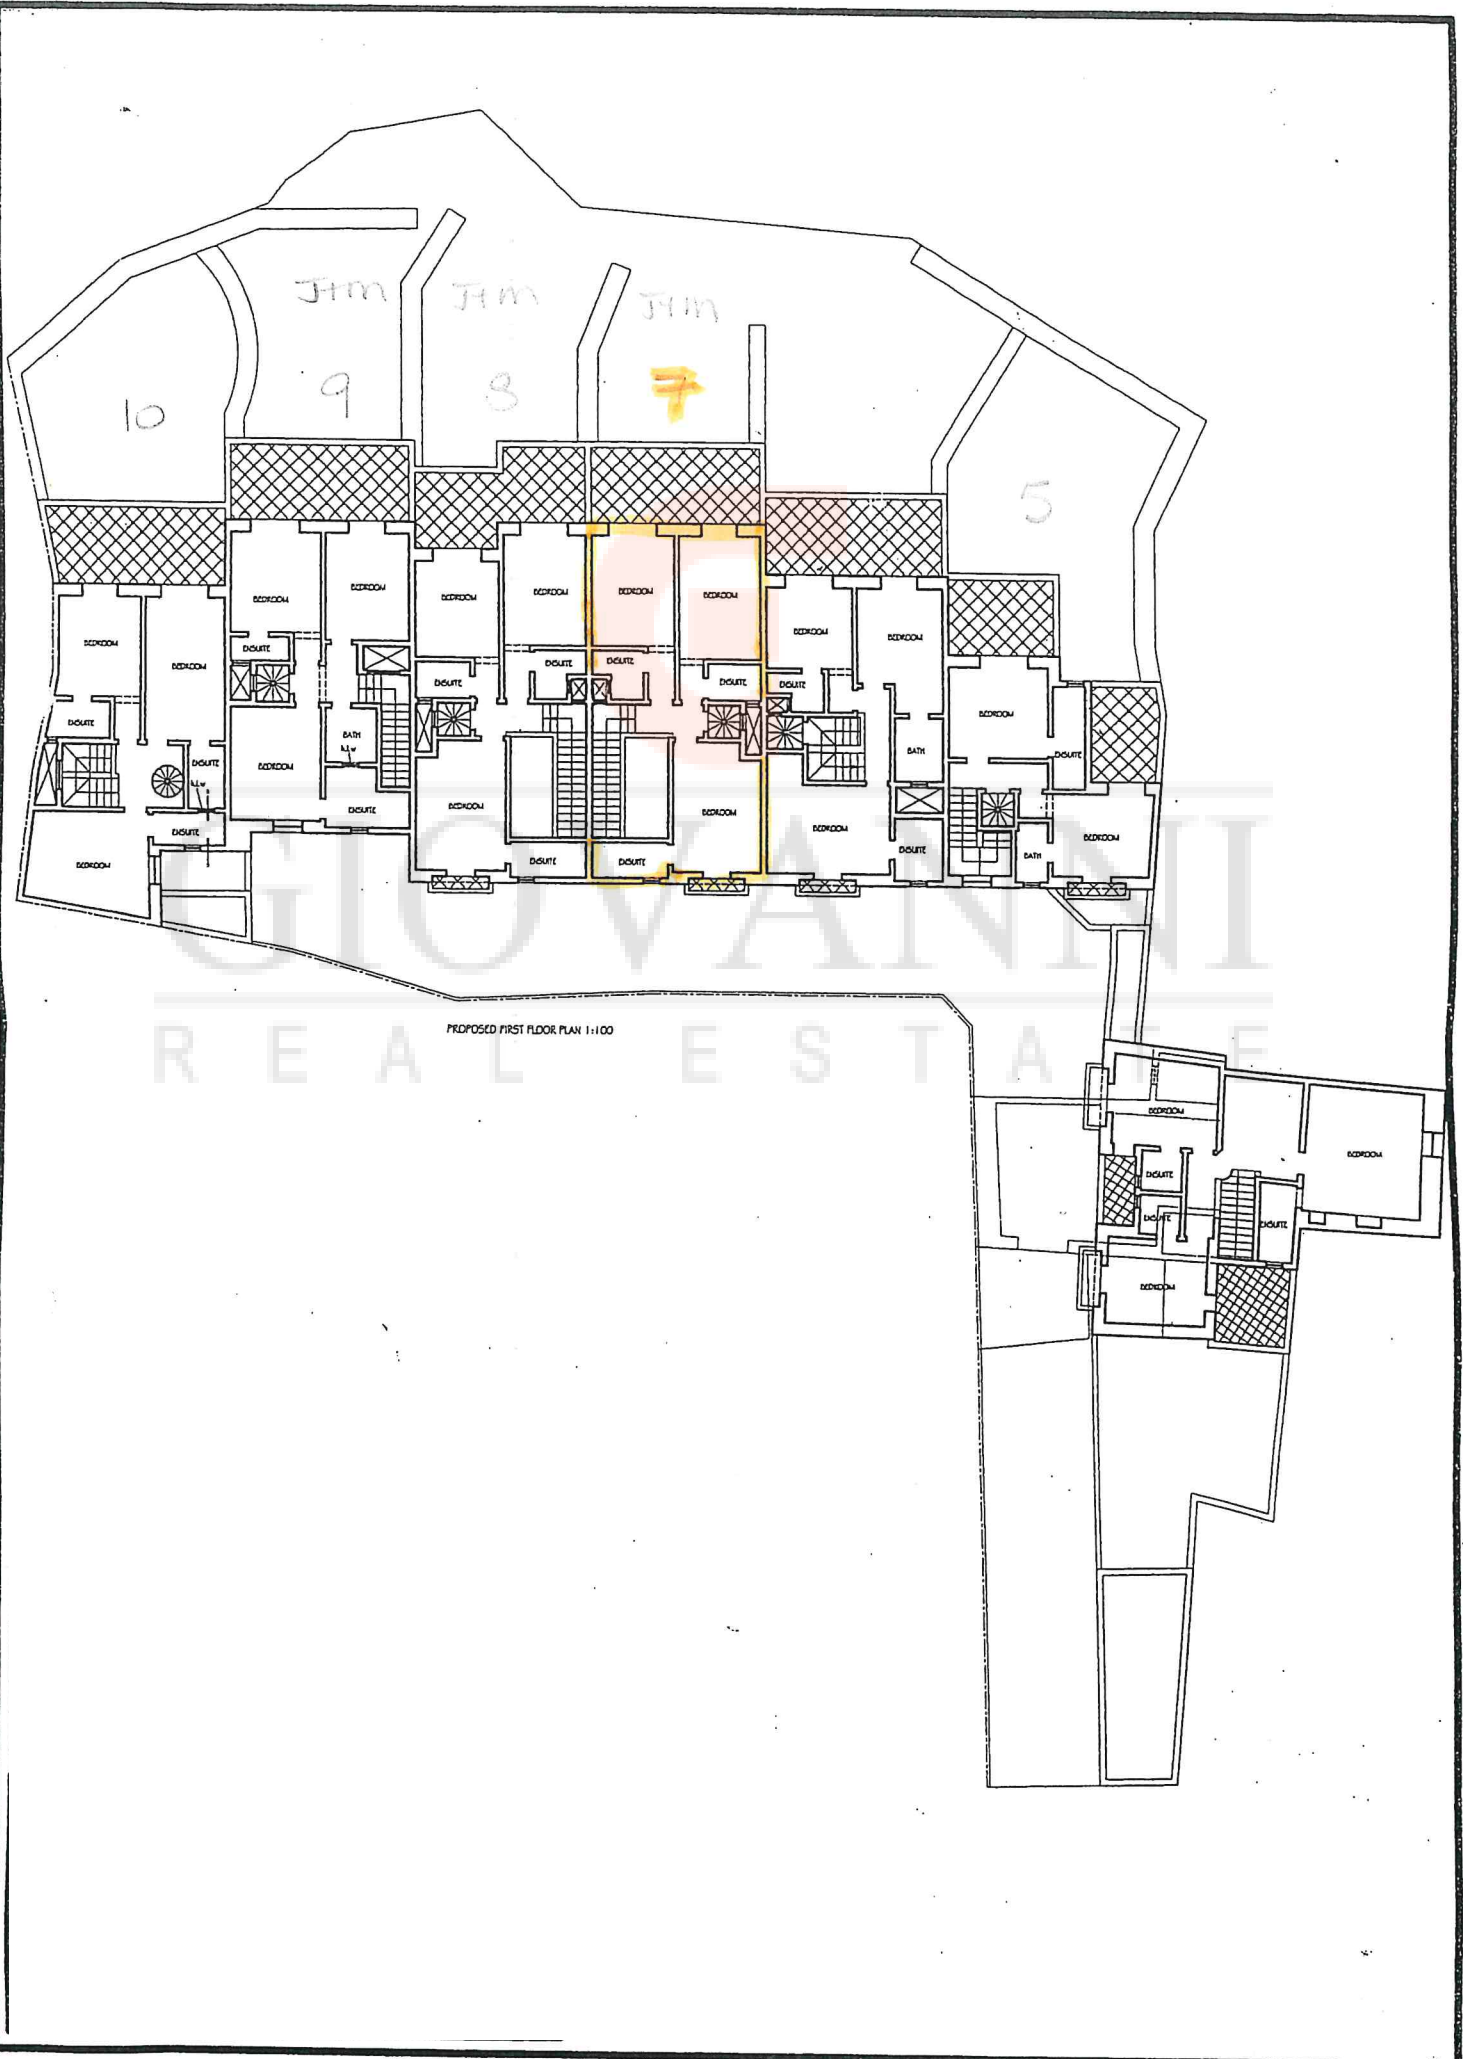

JIM JIM JIM

10

9

8

7

5

PROPOSED FIRST FLOOR PLAN 1:100

GIOVANNI
REAL ESTATE