
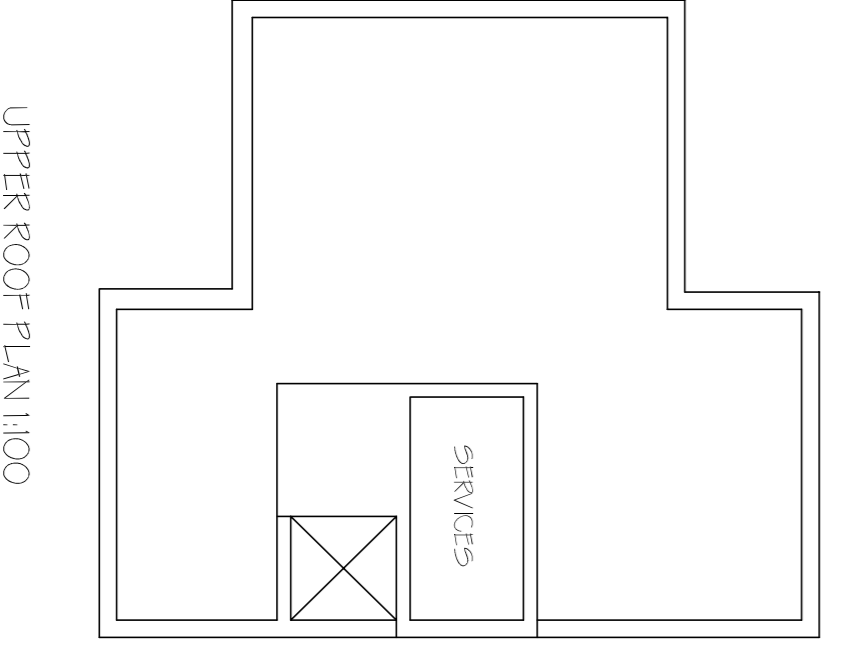
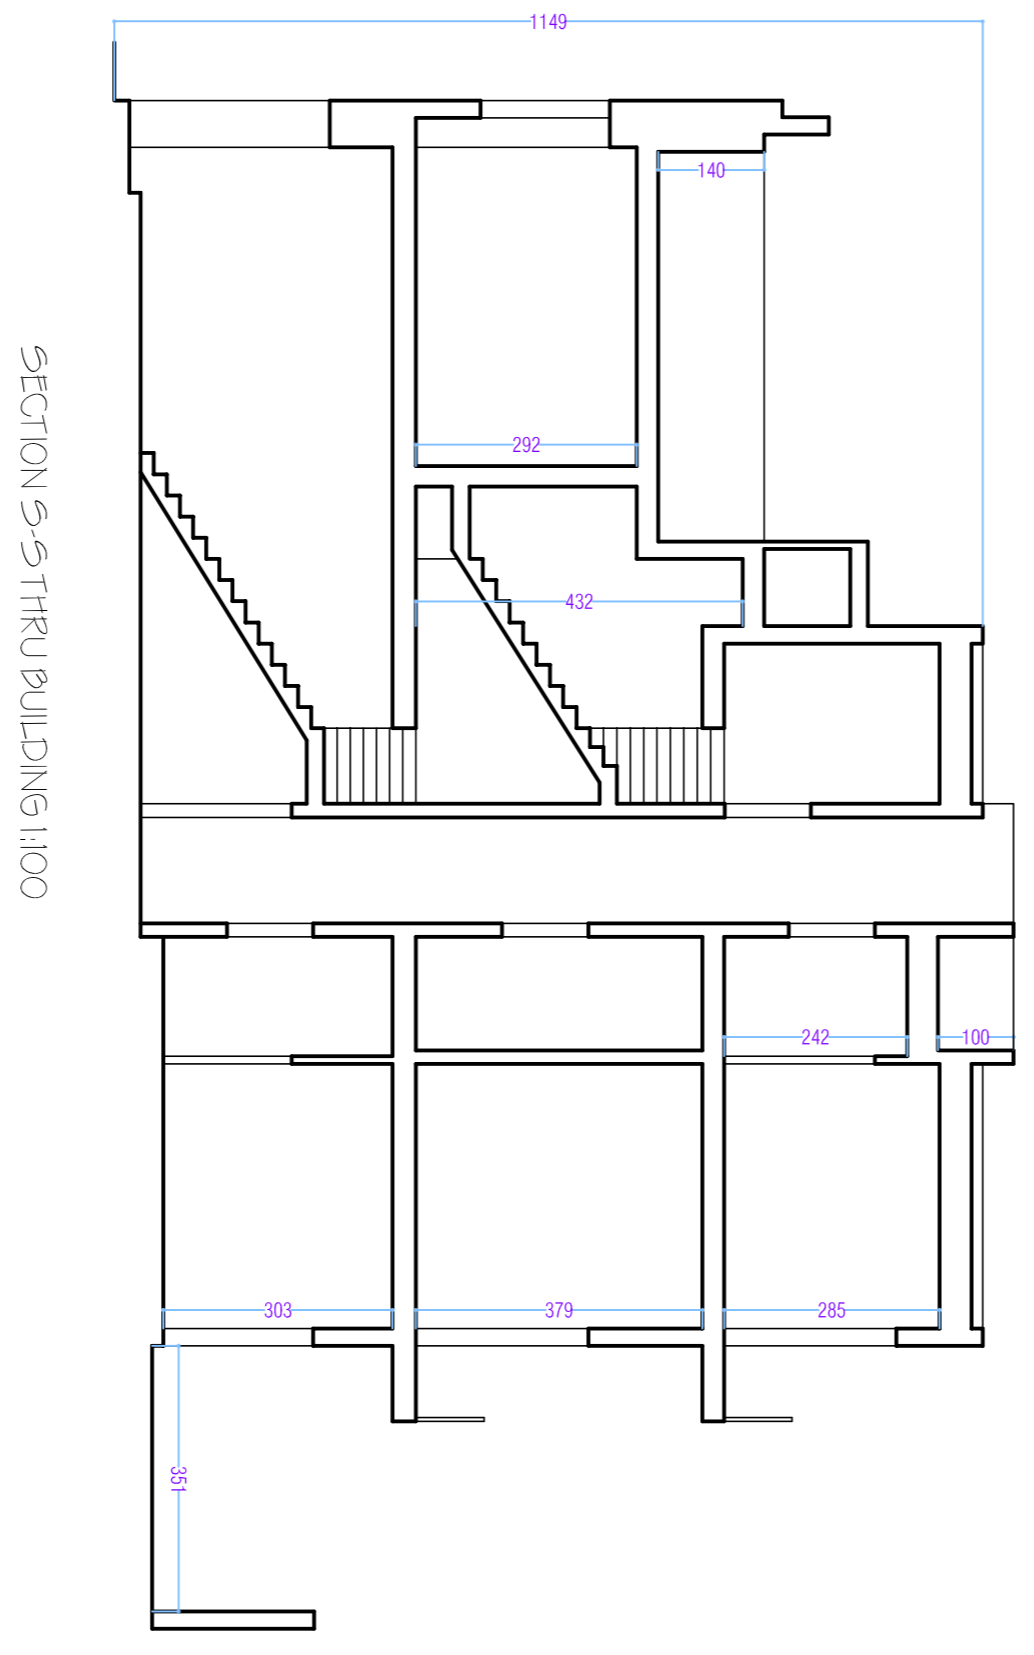
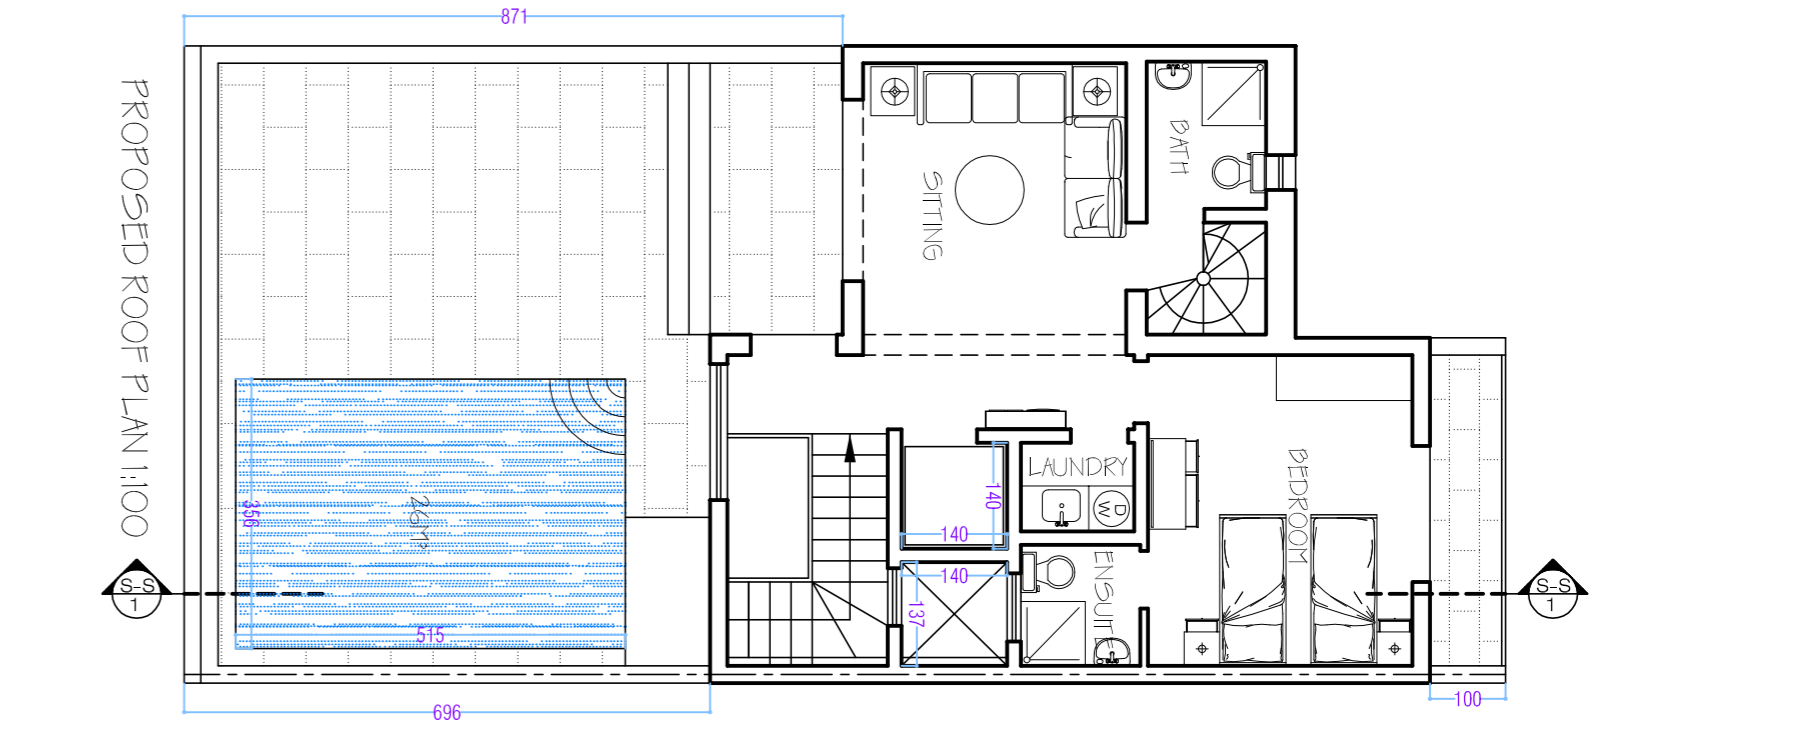
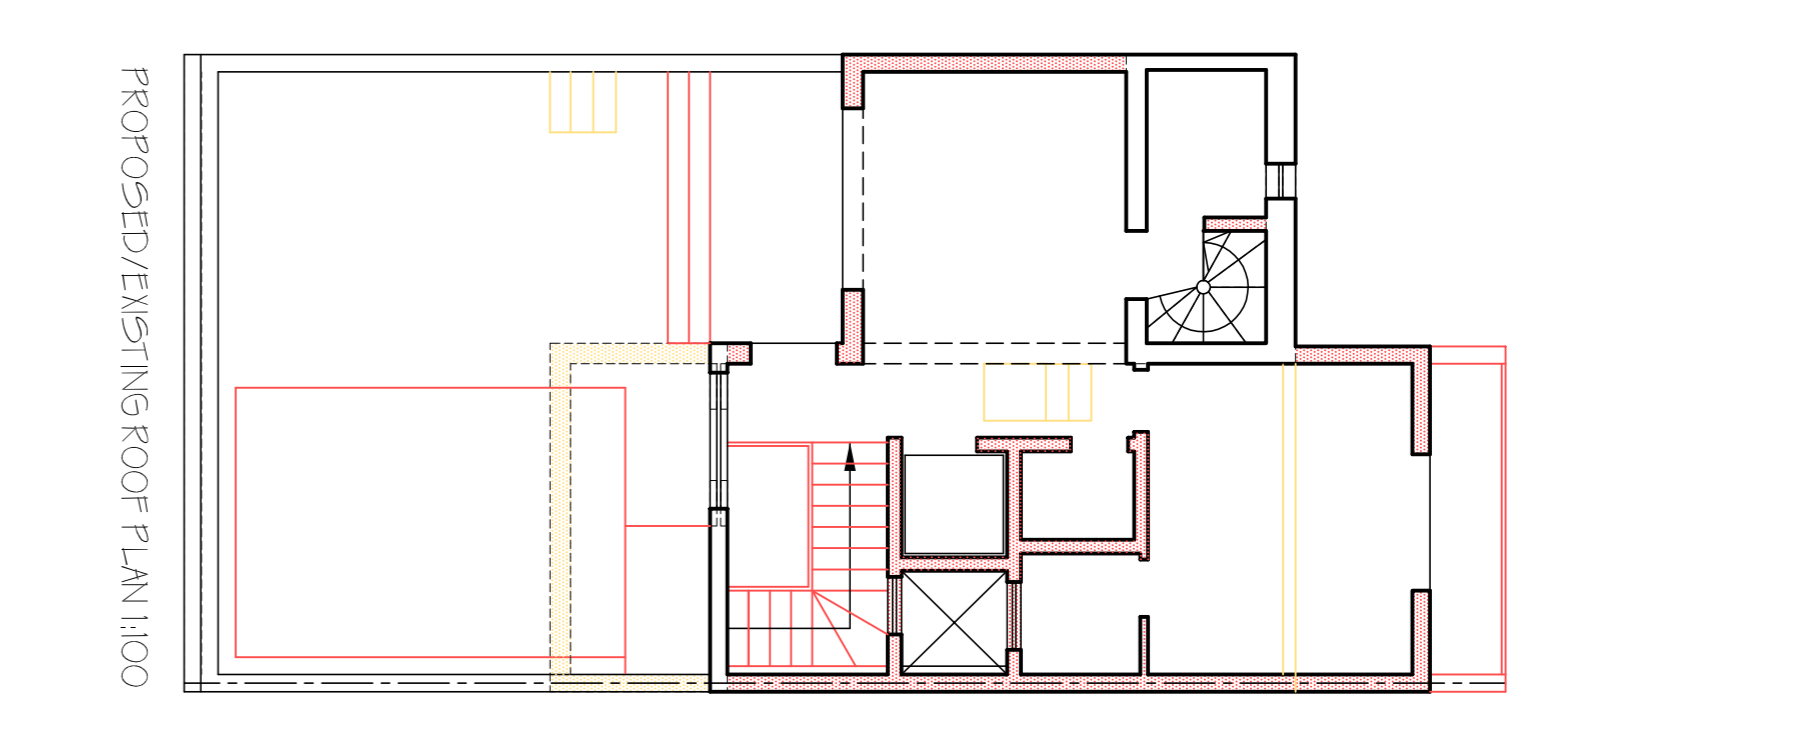
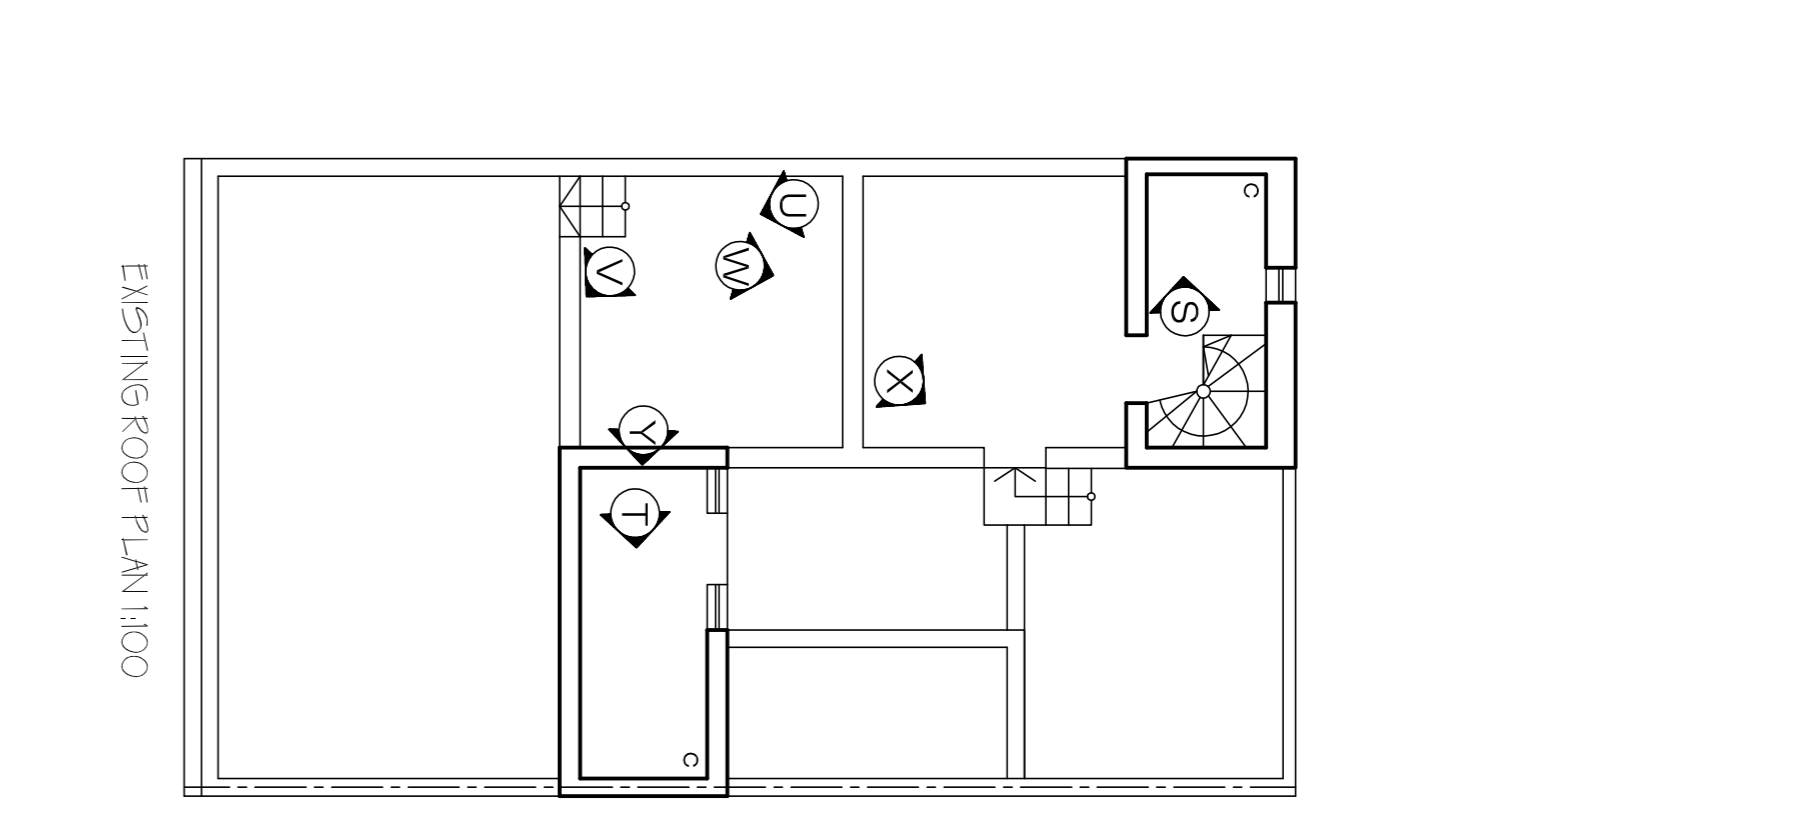
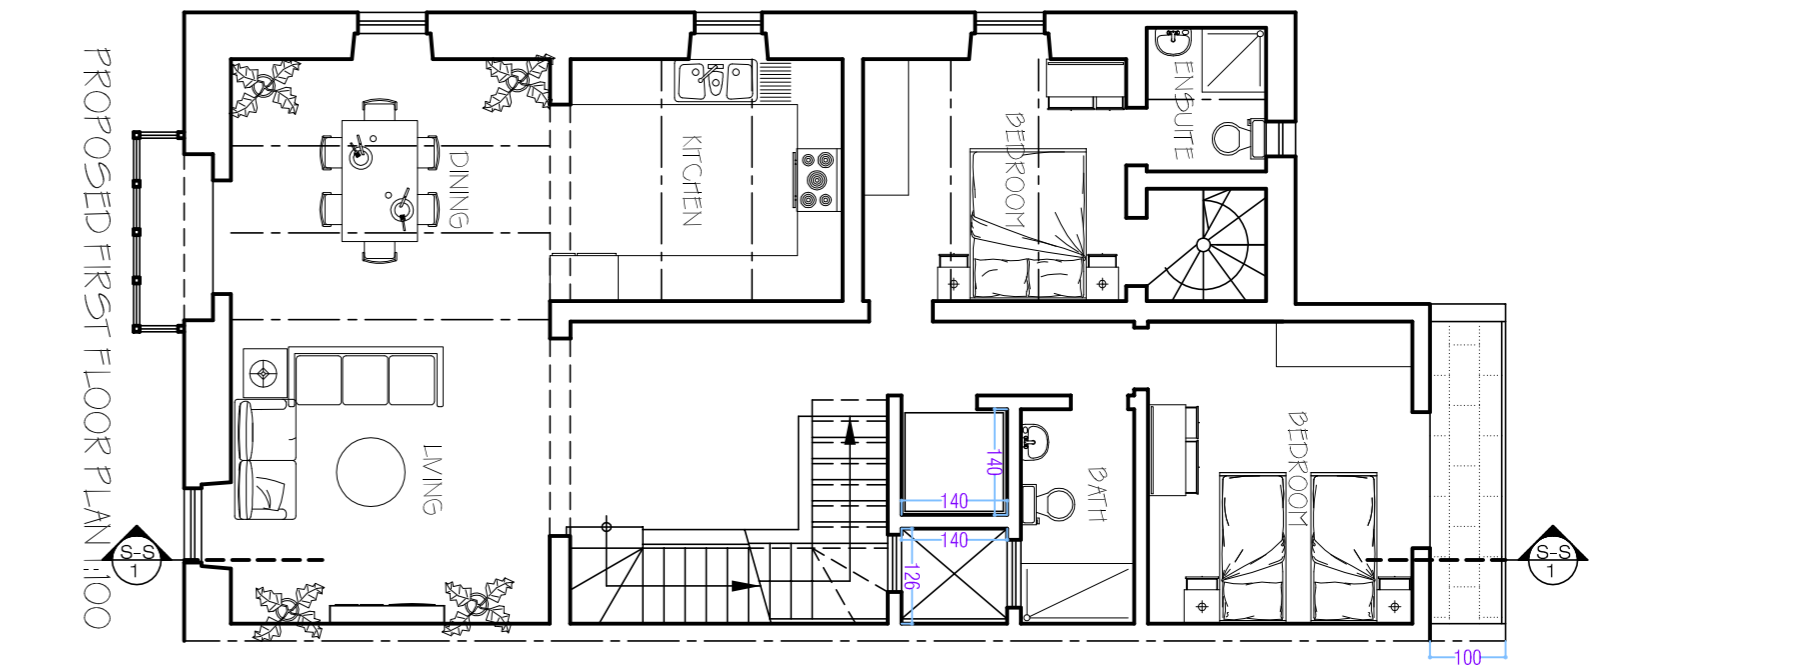
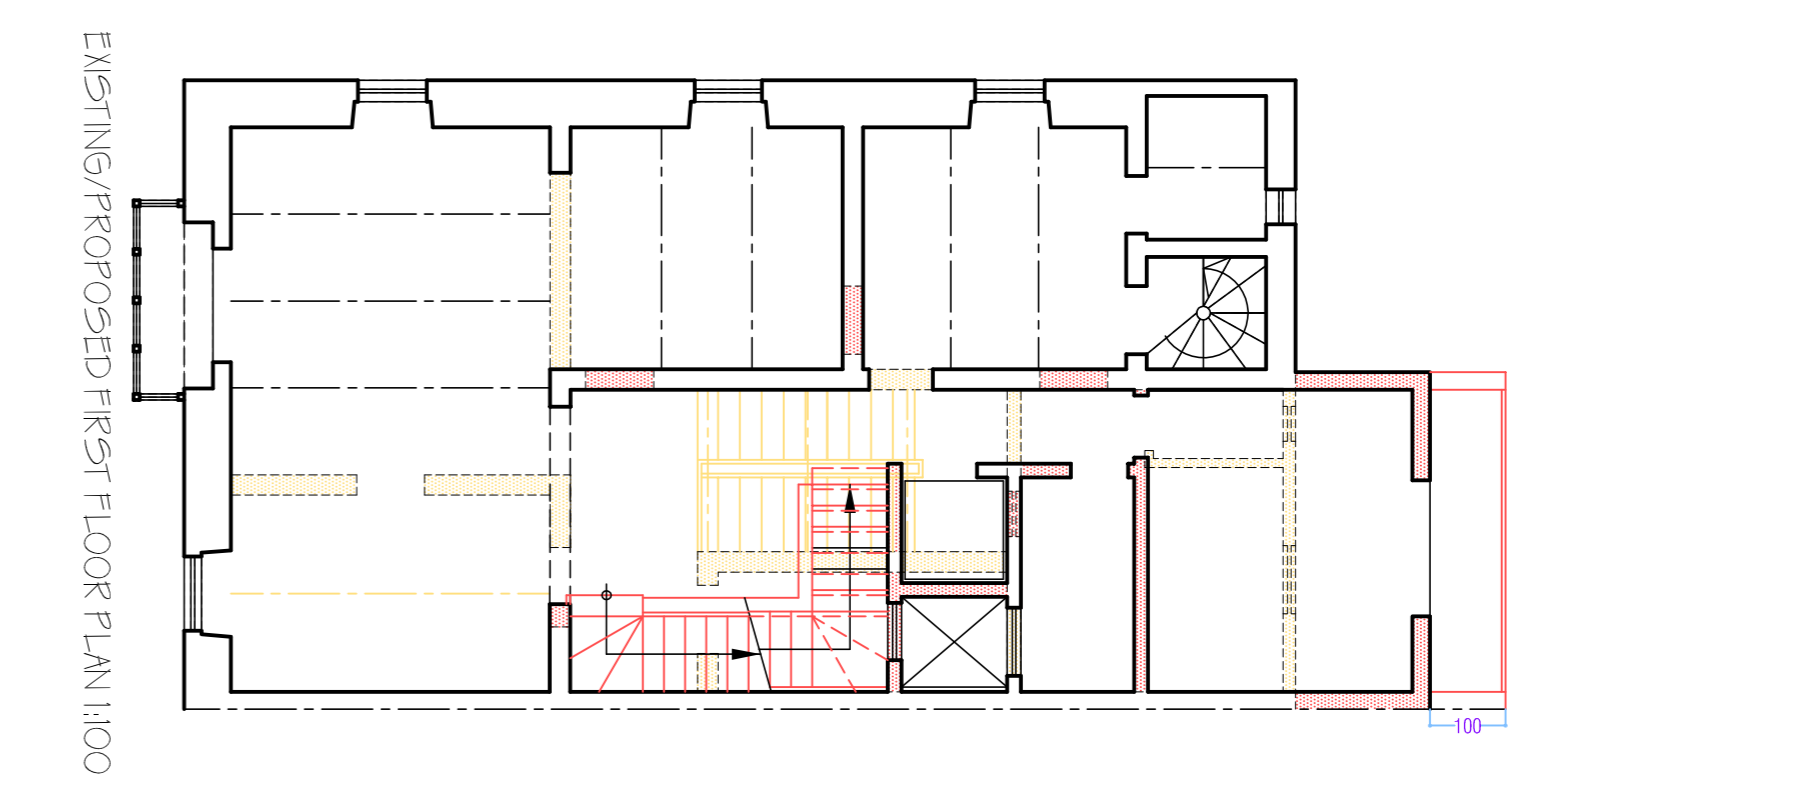
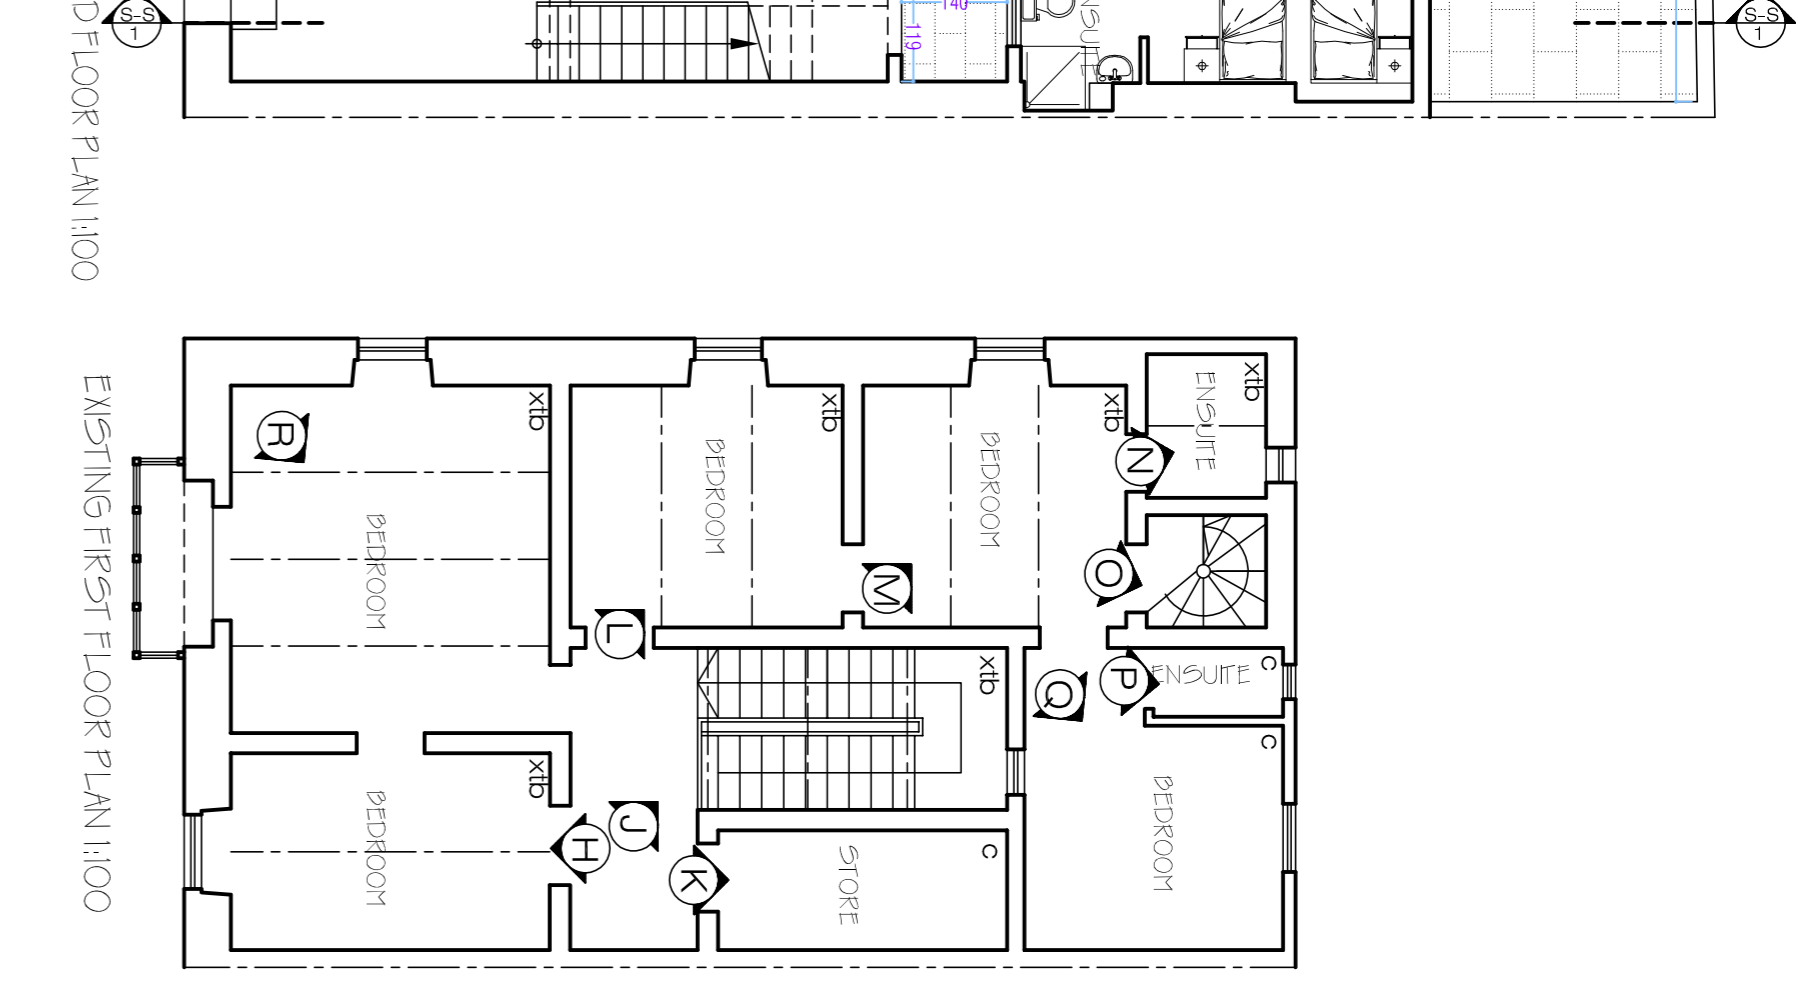
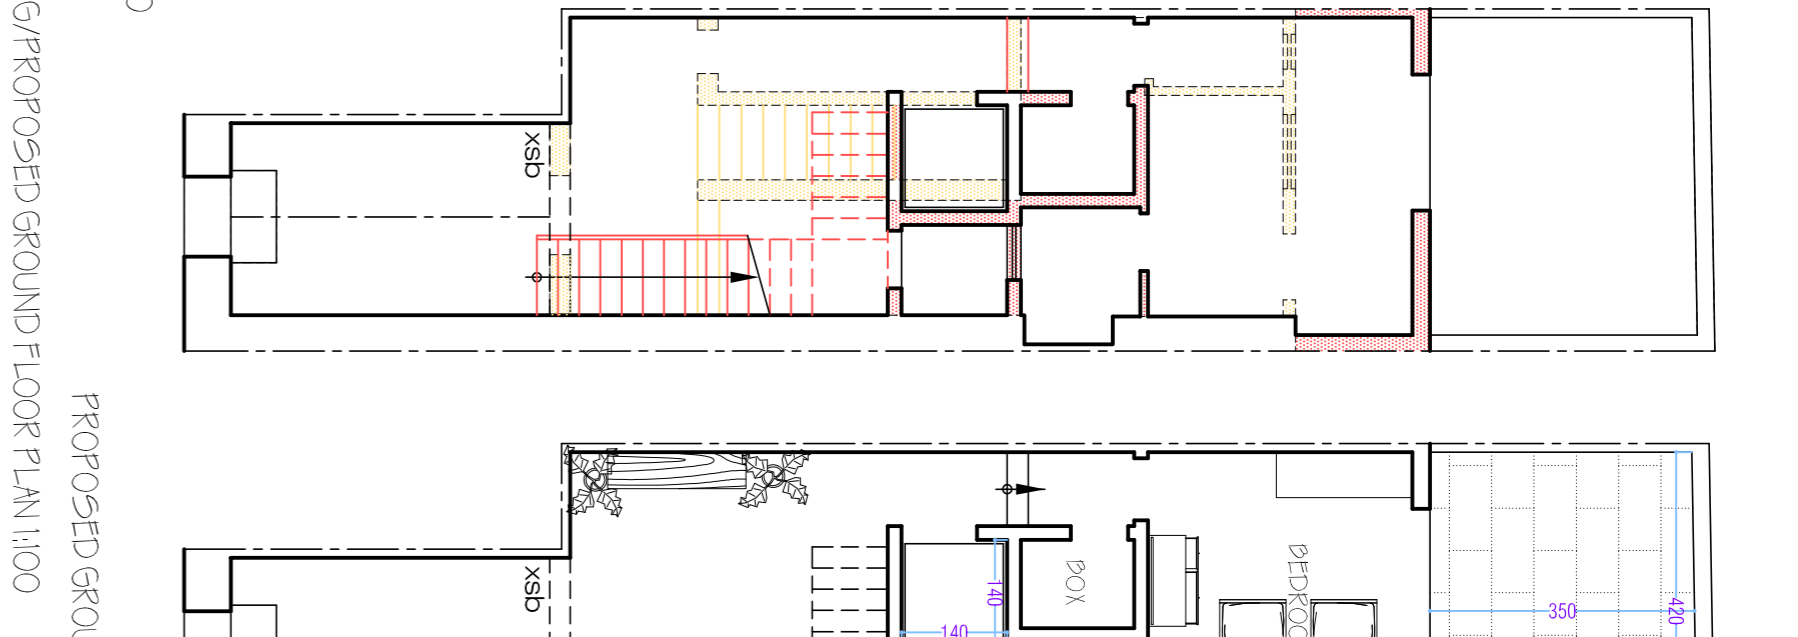
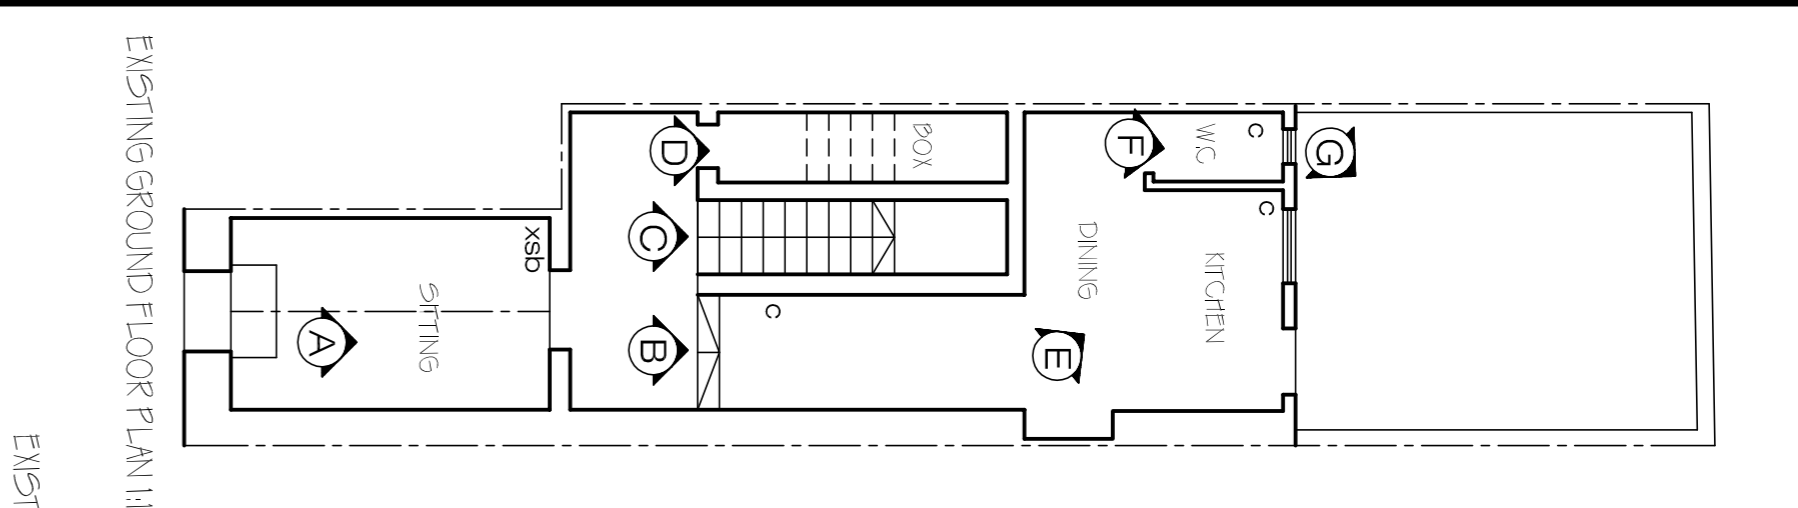
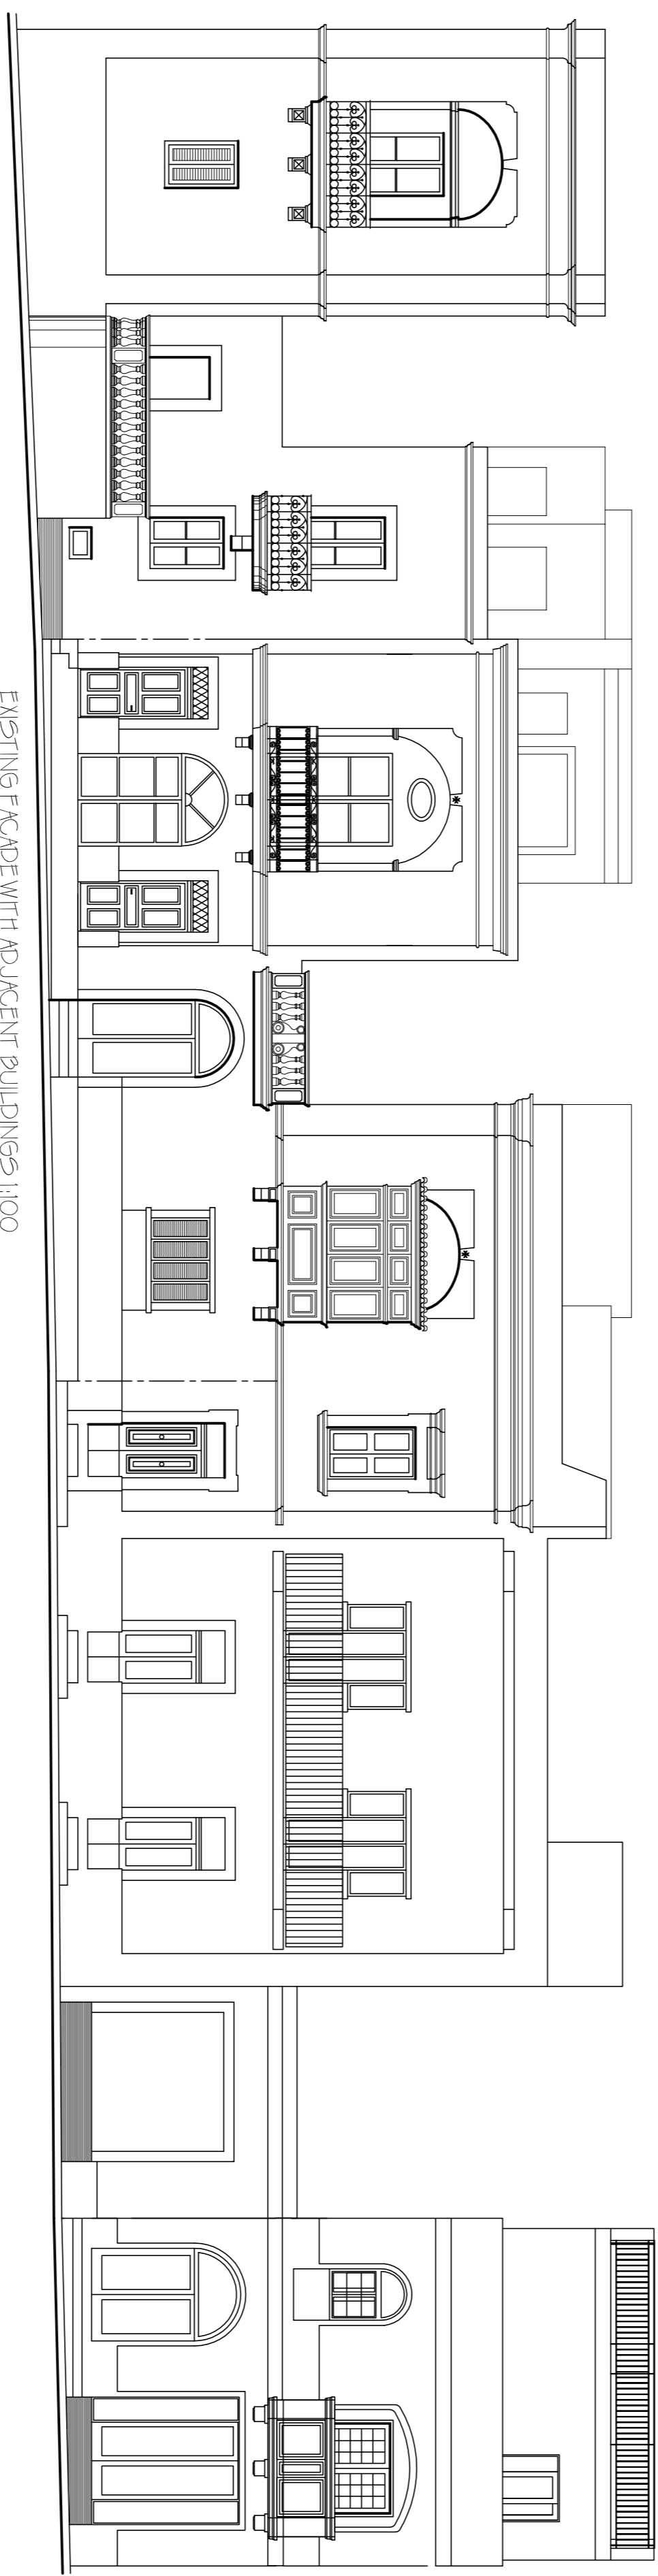


1 0 1 2 3 4 5m
Metric scale 1:100

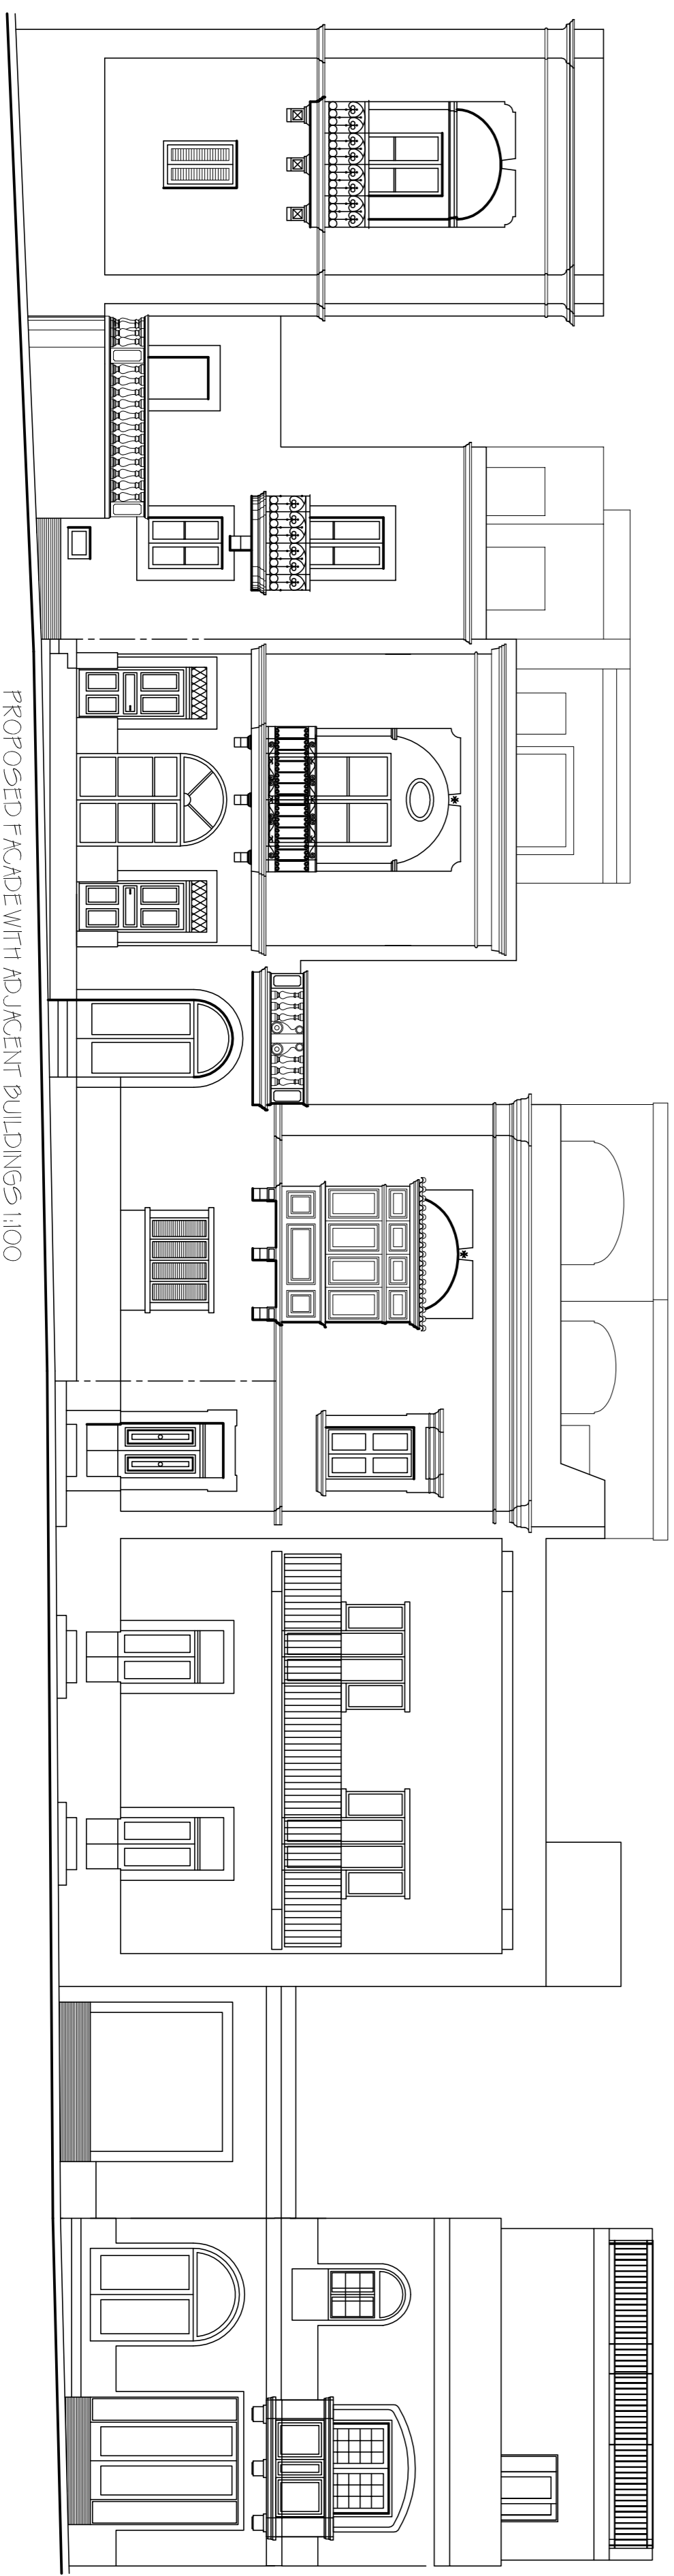

rev no	drawn date	description

Job title	PLANS ELEVATIONS AND SECTION
ADDITONS AND ALTERATIONS AT TRIO SAINT ANTON GHAINSLEIGH - GOZO	

File #	Scale	Drawn by
23049	1:100	

Date	Revision #	Applicant
14M5H 2023	0	

Architect	SAVOUR MCALLEE
35, 8A A'ARCE	
'HOME' BY THE BAYSHOR, VIKTORIA - GOZO, VCT 2907	
Tel # 21951046 Fax # 219565495 Mobile # 994971483	
Email: mcallees@gmail.com	