



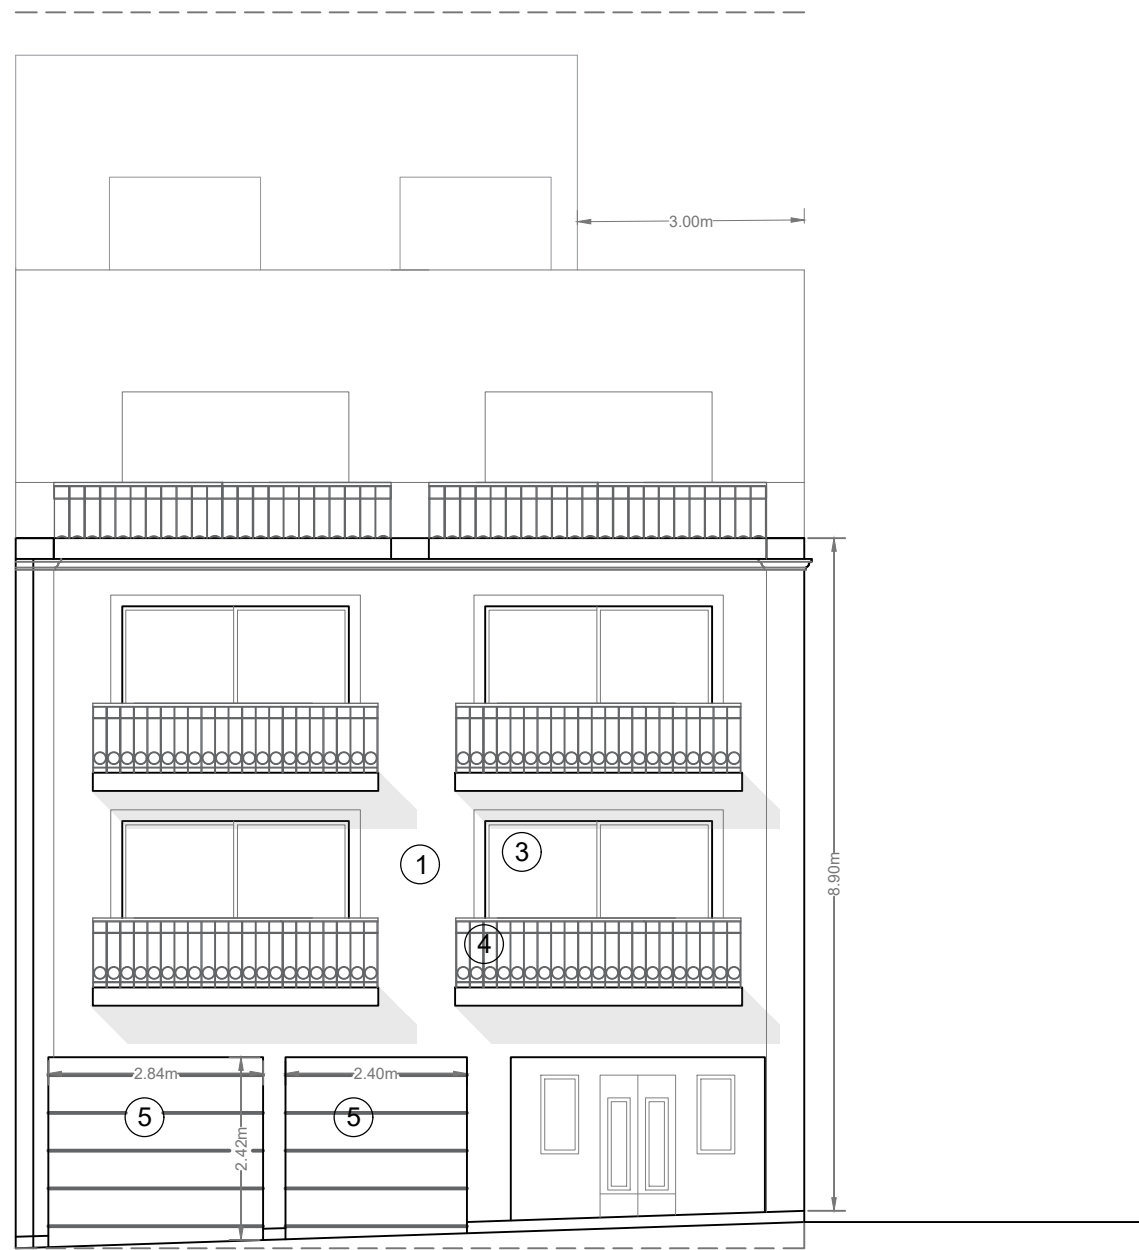

PROPOSED ELEVATION - CLEAN COPY
SCALE 1:100

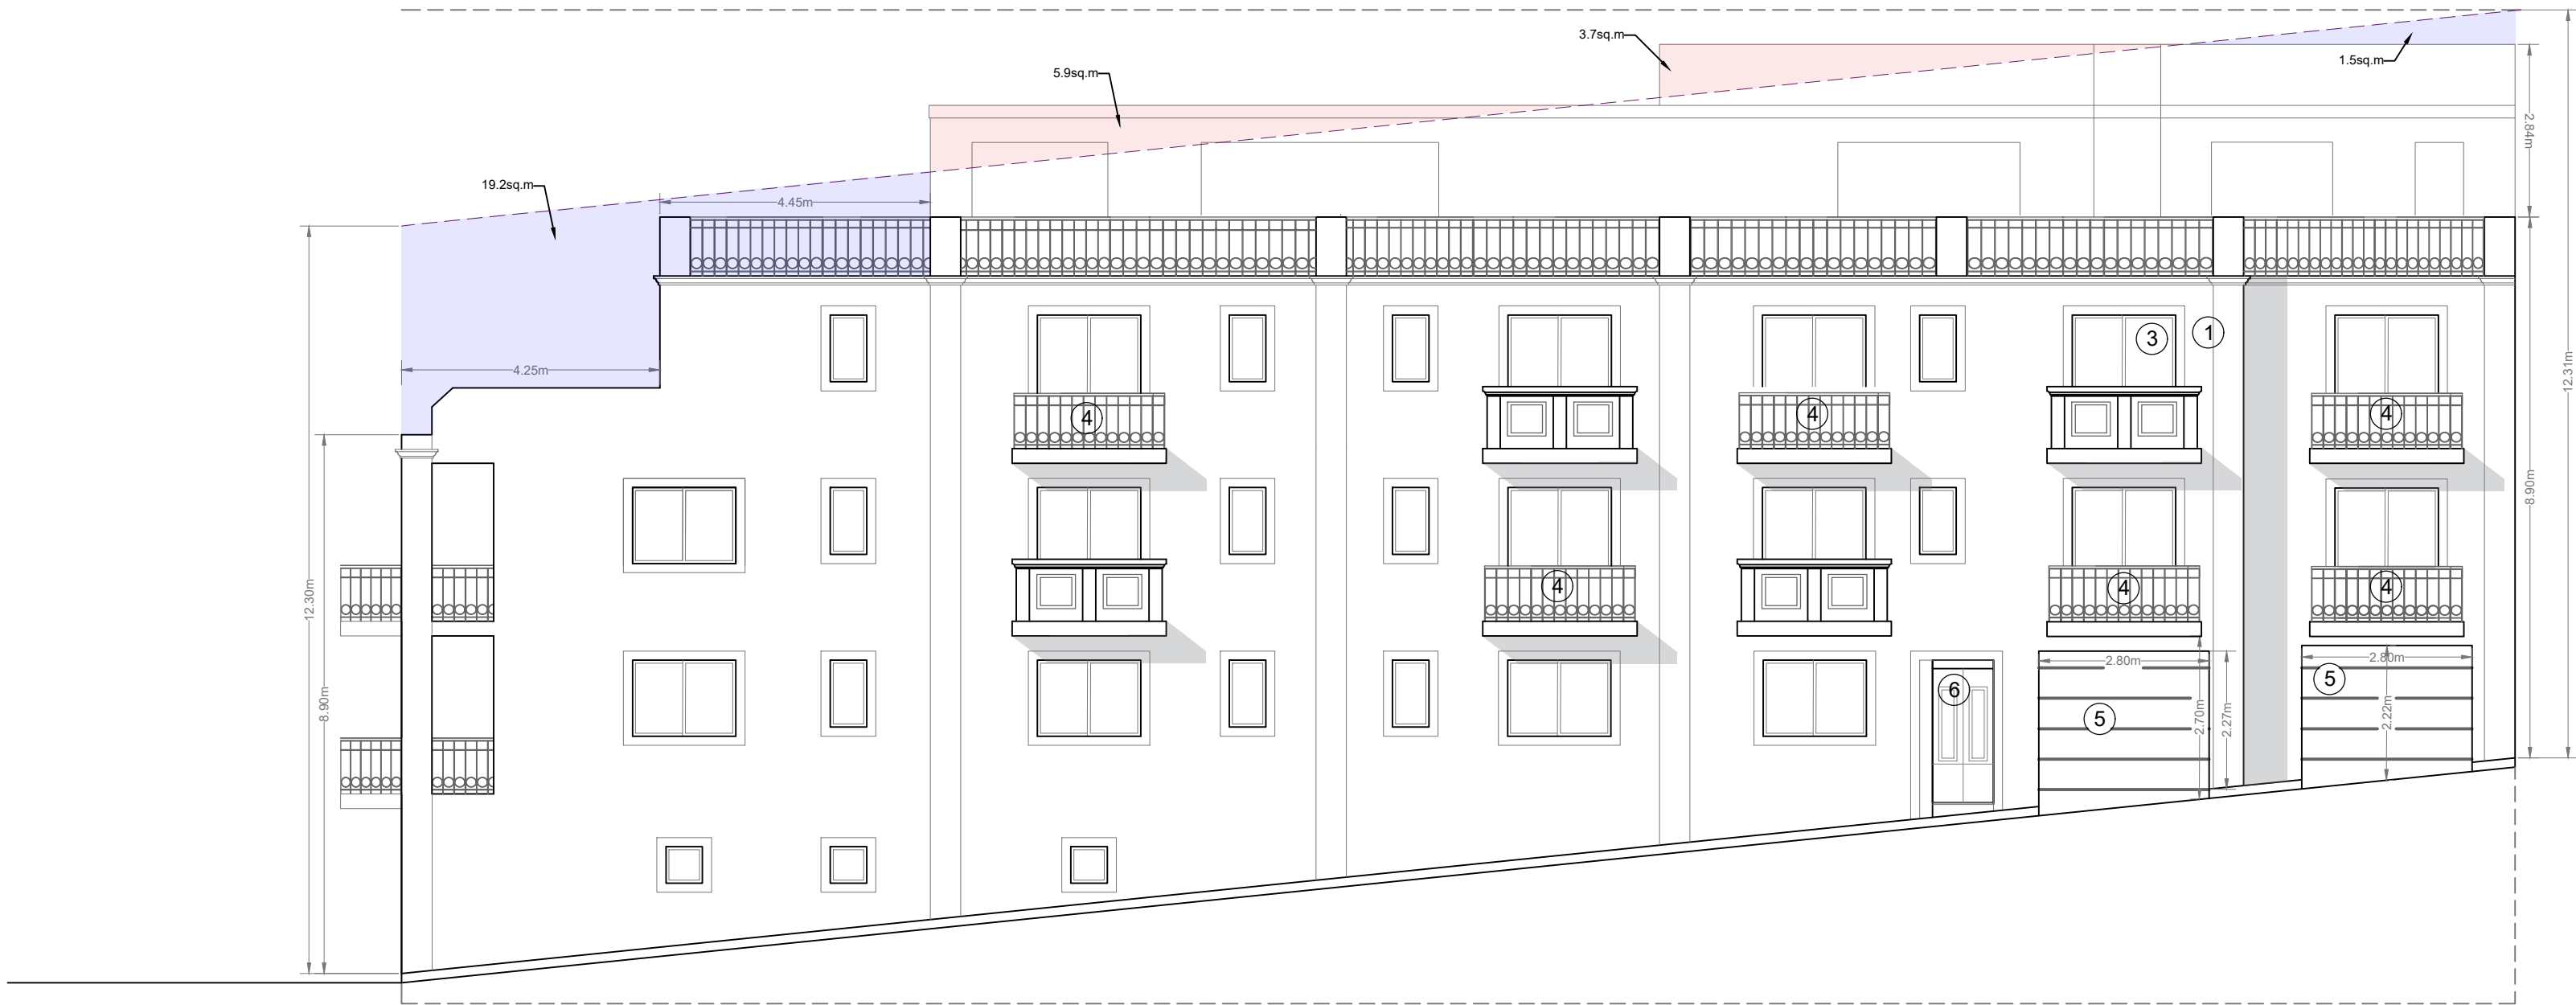

PROPOSED ELEVATION - CLEAN COPY
SCALE 1:100

Proposed Materials & Finishes:

1. Exposed Globigerina Limestone Facade - Neat Jointings
2. Exposed Globigerina Limestone Facade - "Imbroll"
3. Aluminium Apertures - White in Colour
4. Wrought Iron Railing - White in Colour
5. PVC Up & Over Garage door - White in Colour
6. Iroko Timber Door

PERIT
LAURAN DIMECH
B.E&A (HONS), A&C.E
PALM SPRINGS
NINU CREMONA STREET
VICTORIA, GOZO
VCT 2561

Mobile: +356 7925 6940
Email: info@laurandimech.com

Project:

Block of Apartments,
Troq il-Wardja,
Qala

Drawing Name:

Plans

Dwg No: 01

Rev: A

Drawn: TZ


Date: 02/08/2024

Approved: LD


Scale: 1:100_(A1)

File No: LD 649


GROSS FLOOR AREA			
Unit	Int. Area	Ext. Area	Total Area
1	50sq.m	5sq.m	55sq.m
2	119sq.m	11sq.m	130sq.m
3	109sq.m	17sq.m	126sq.m
4	117sq.m	18sq.m	135sq.m
5	109sq.m	12sq.m	121sq.m
6	71 sq.m	4sq.m	75 sq.m

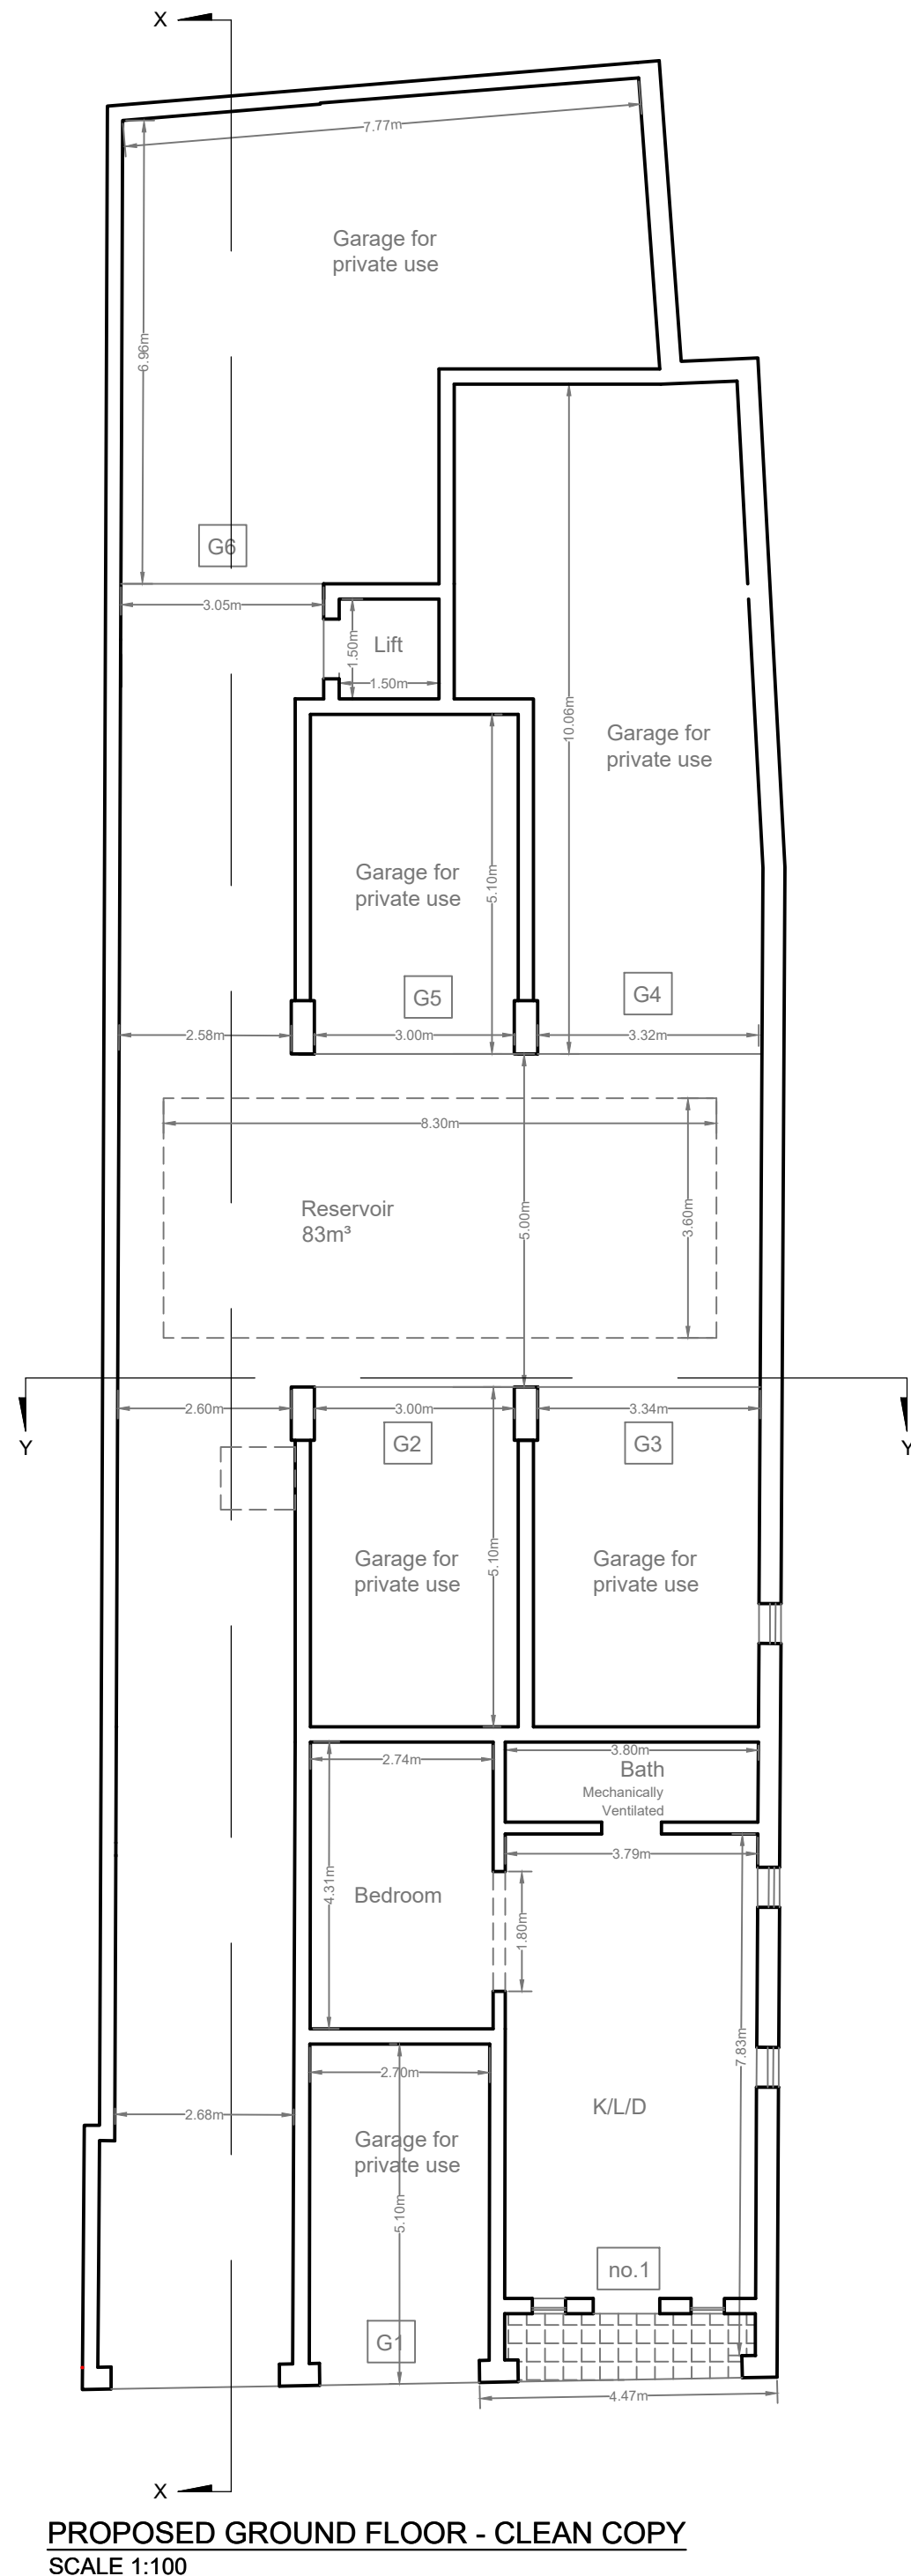

PROPOSED GROUND FLOOR - CLEAN COPY
SCALE 1:100

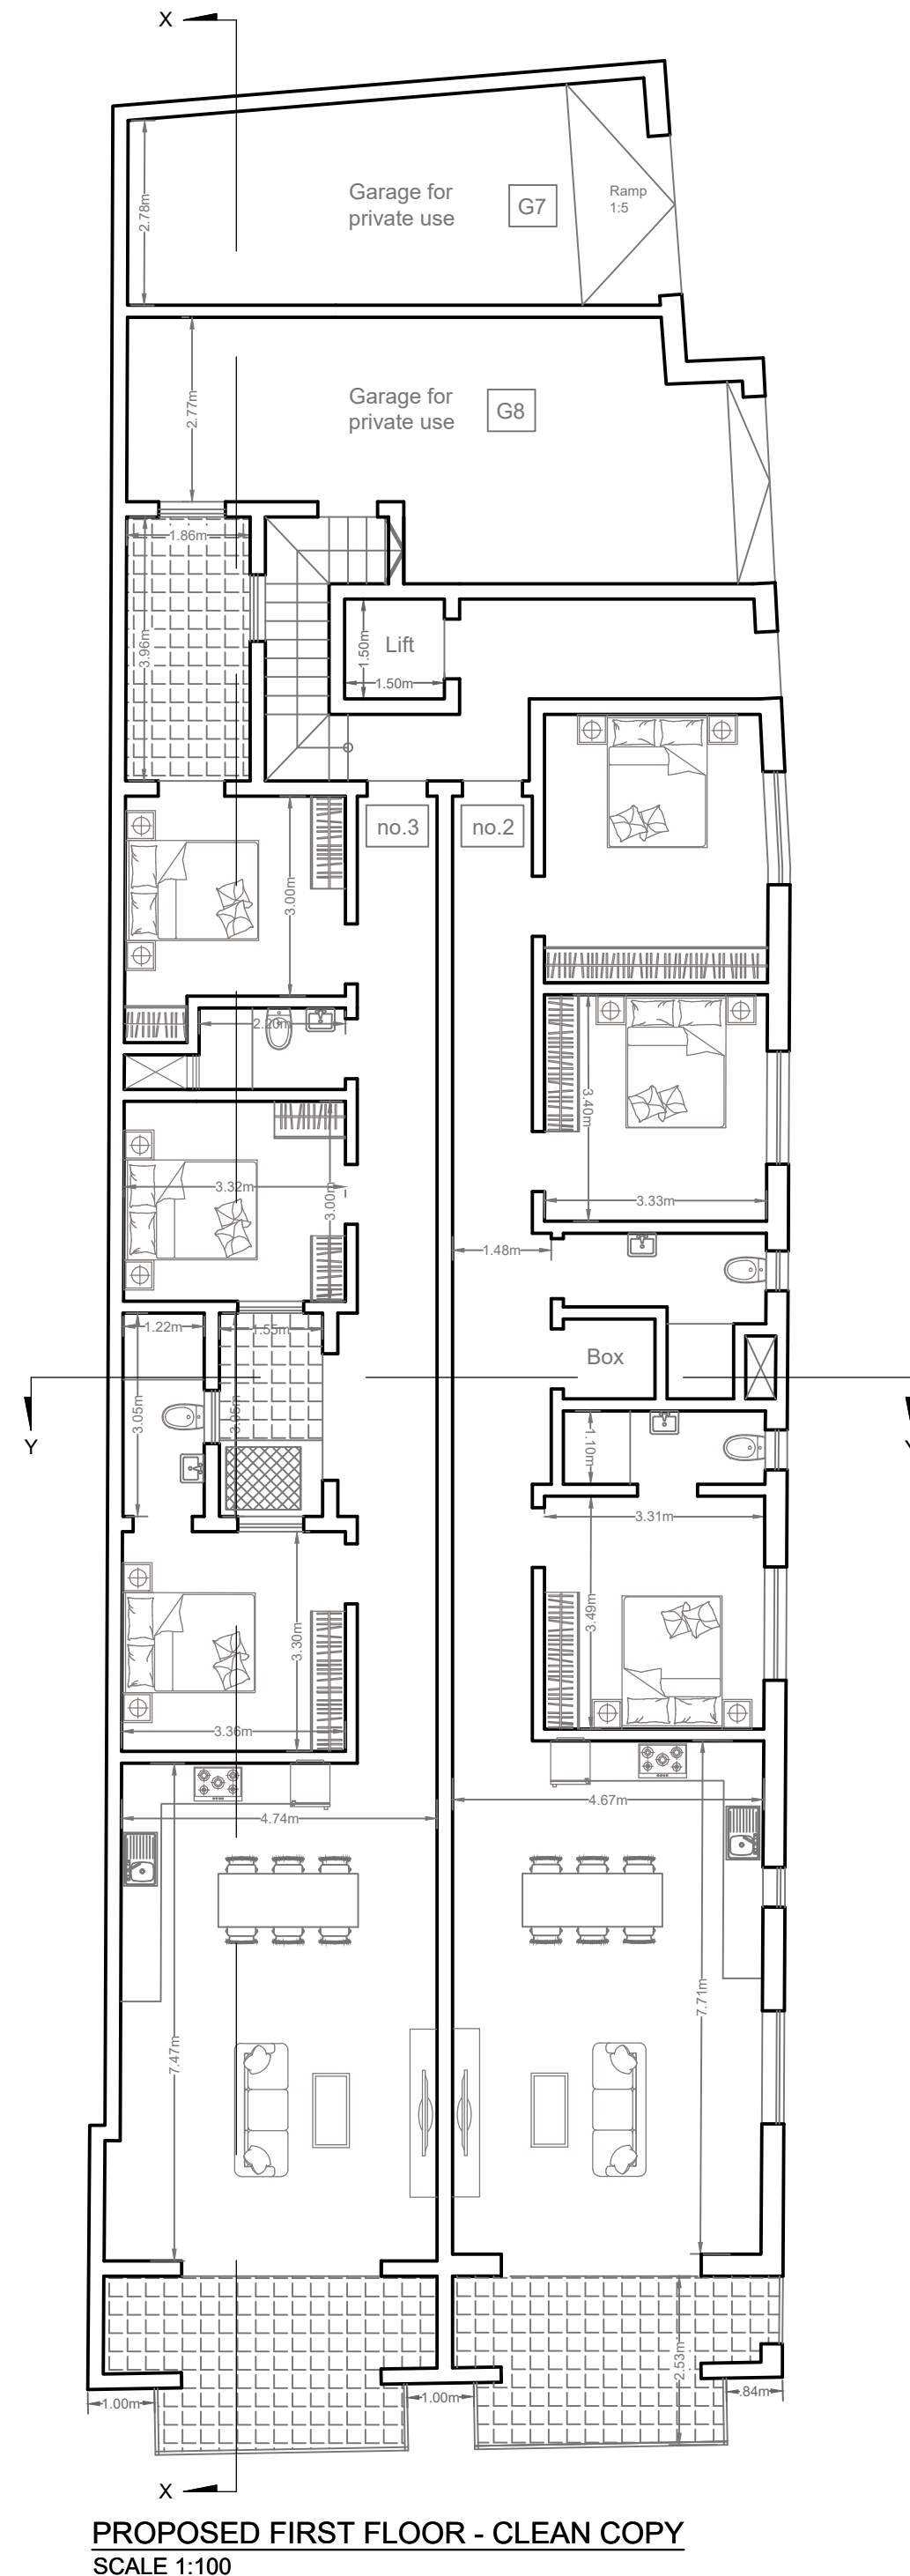

PROPOSED FIRST FLOOR - CLEAN COPY
SCALE 1:100

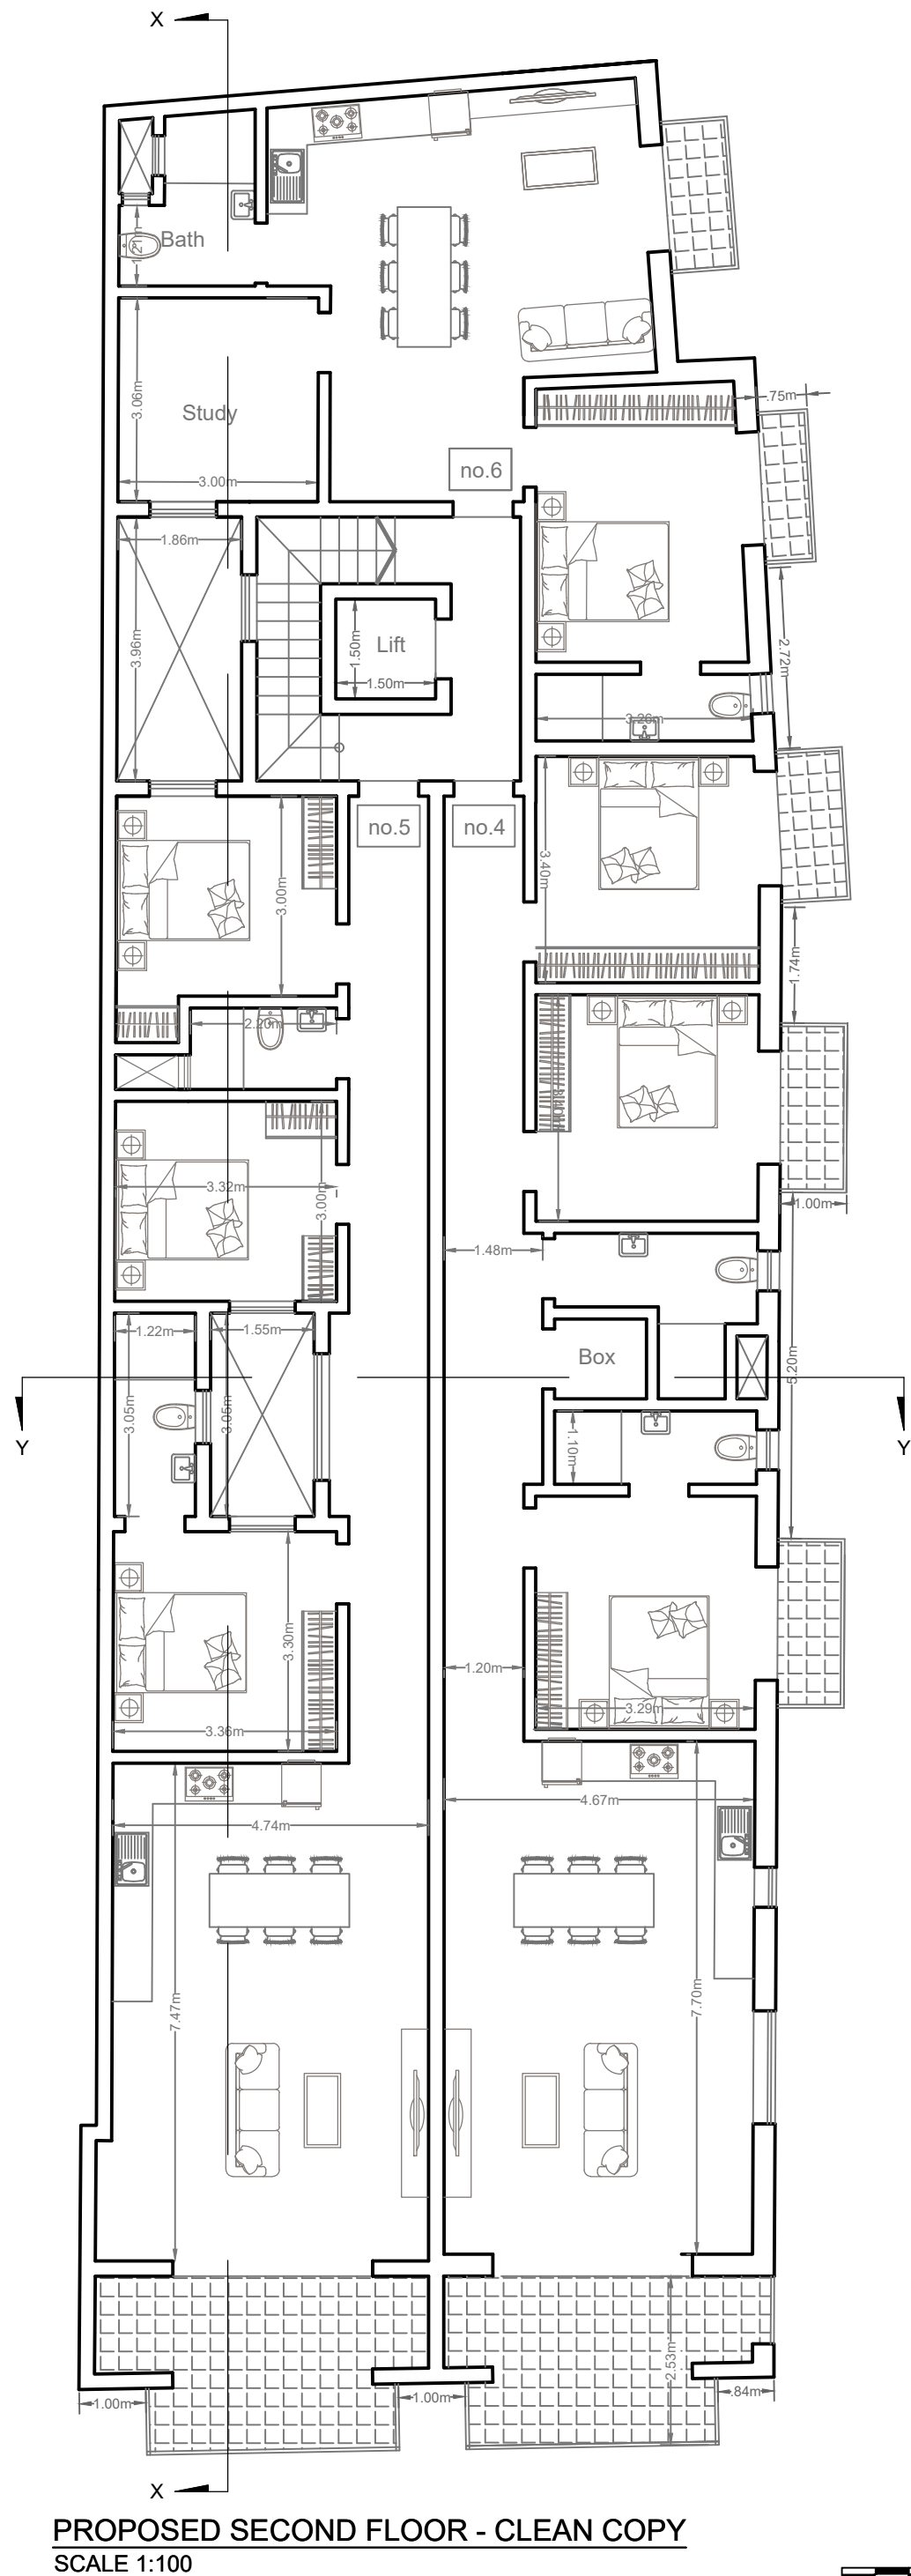

PROPOSED SECOND FLOOR - CLEAN COPY
SCALE 1:100





PERIT
LAURAN DIMECH
B.Eng. (HONS) A&C.E
PALM SPRINGS
NINU CREMONA STREET
VICTORIA, GOZO
VCT 2561

Mobile: +356 7925 6940
Email: info@laurandimech.com

Project:

Block of Apartments,
Troj il-Wardija,
Qala

Drawing Name:

Plans

Dwg No: 01

Rev: A

Drawn: TZ

Date: 02/08/2024


Approved: LD

Scale: 1:100_(A1)


File No: LD 649

GROSS FLOOR AREA


Unit	Int. Area	Ext. Area	Total Area
7	103sq.m	28sq.m	131sq.m
8	95sq.m	22sq.m	117sq.m
9	71sq.m	4sq.m	75sq.m
10	152sq.m	127sq.m	279sq.m

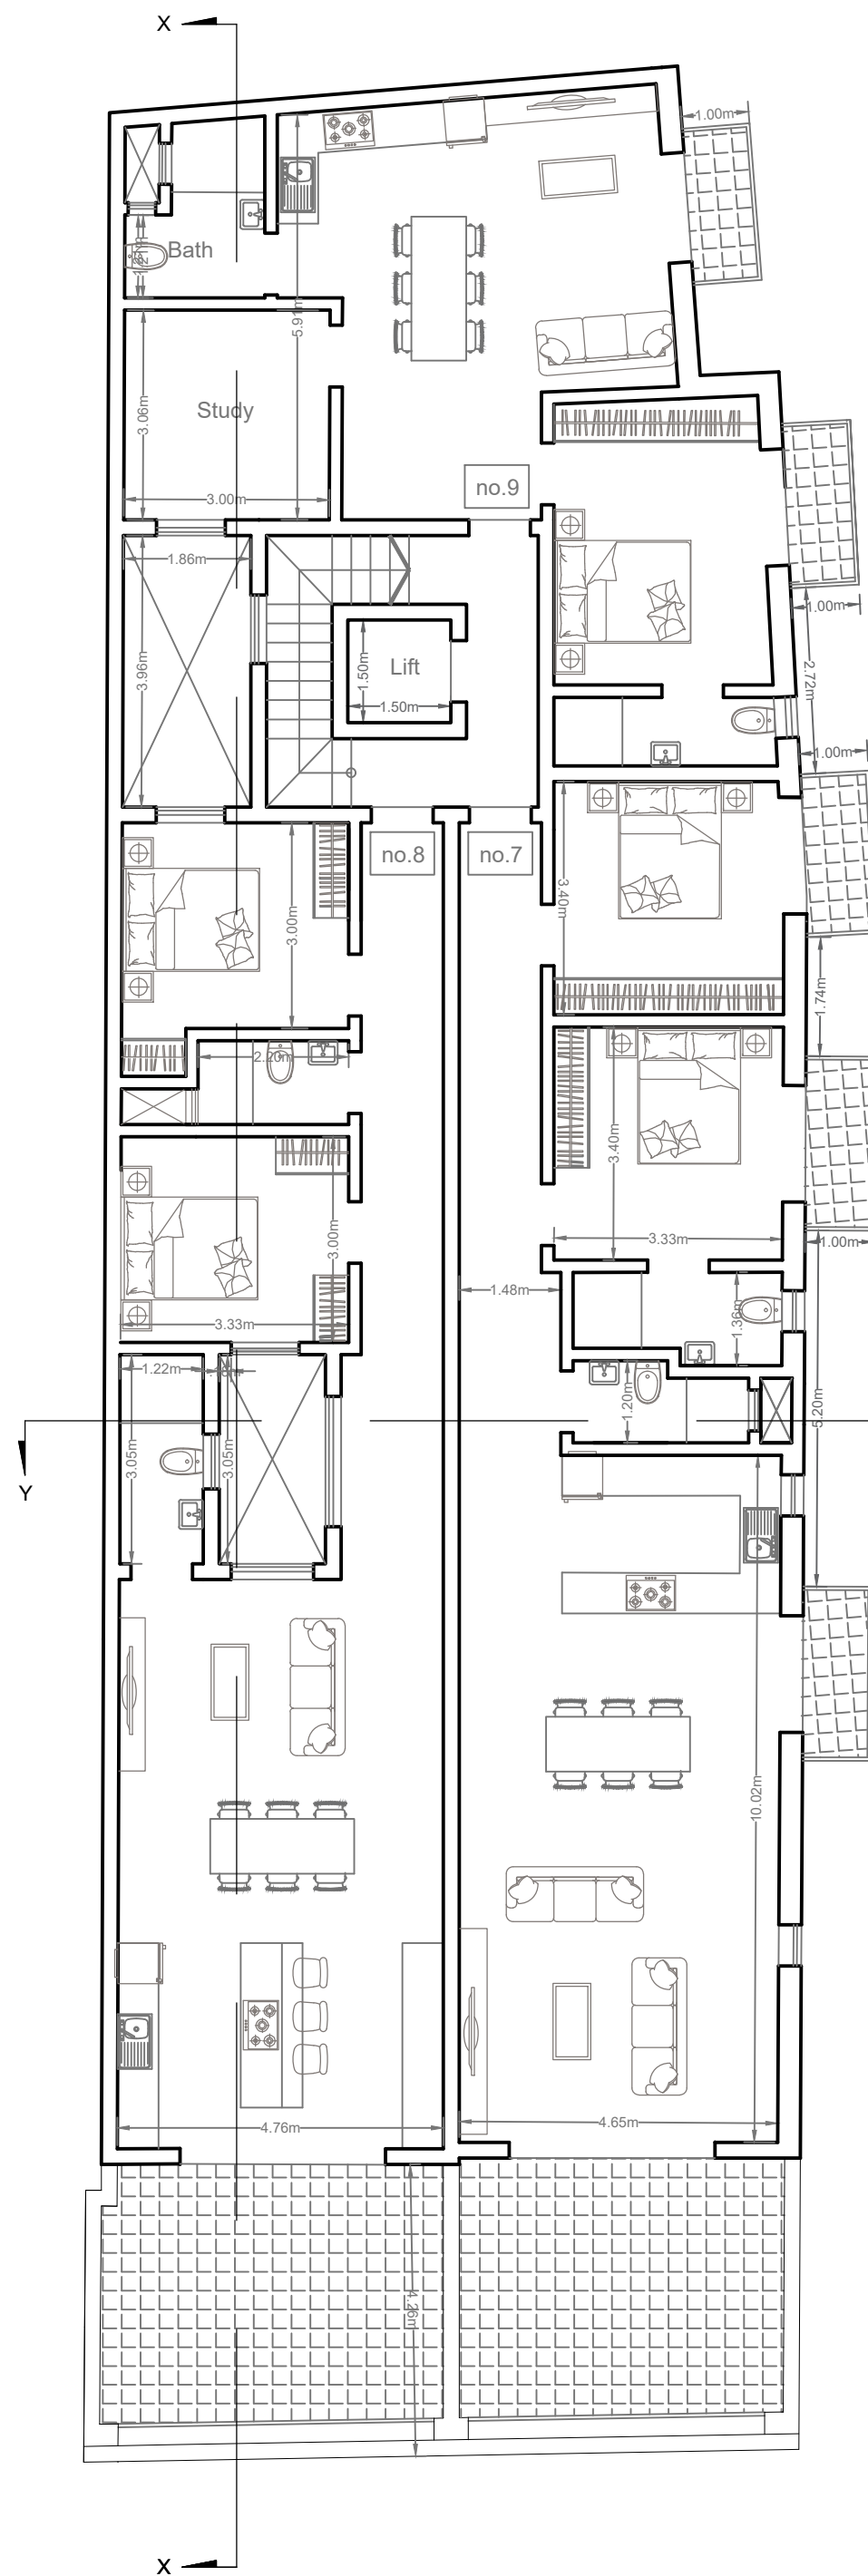

PROPOSED THIRD FLOOR - CLEAN COPY
SCALE 1:100

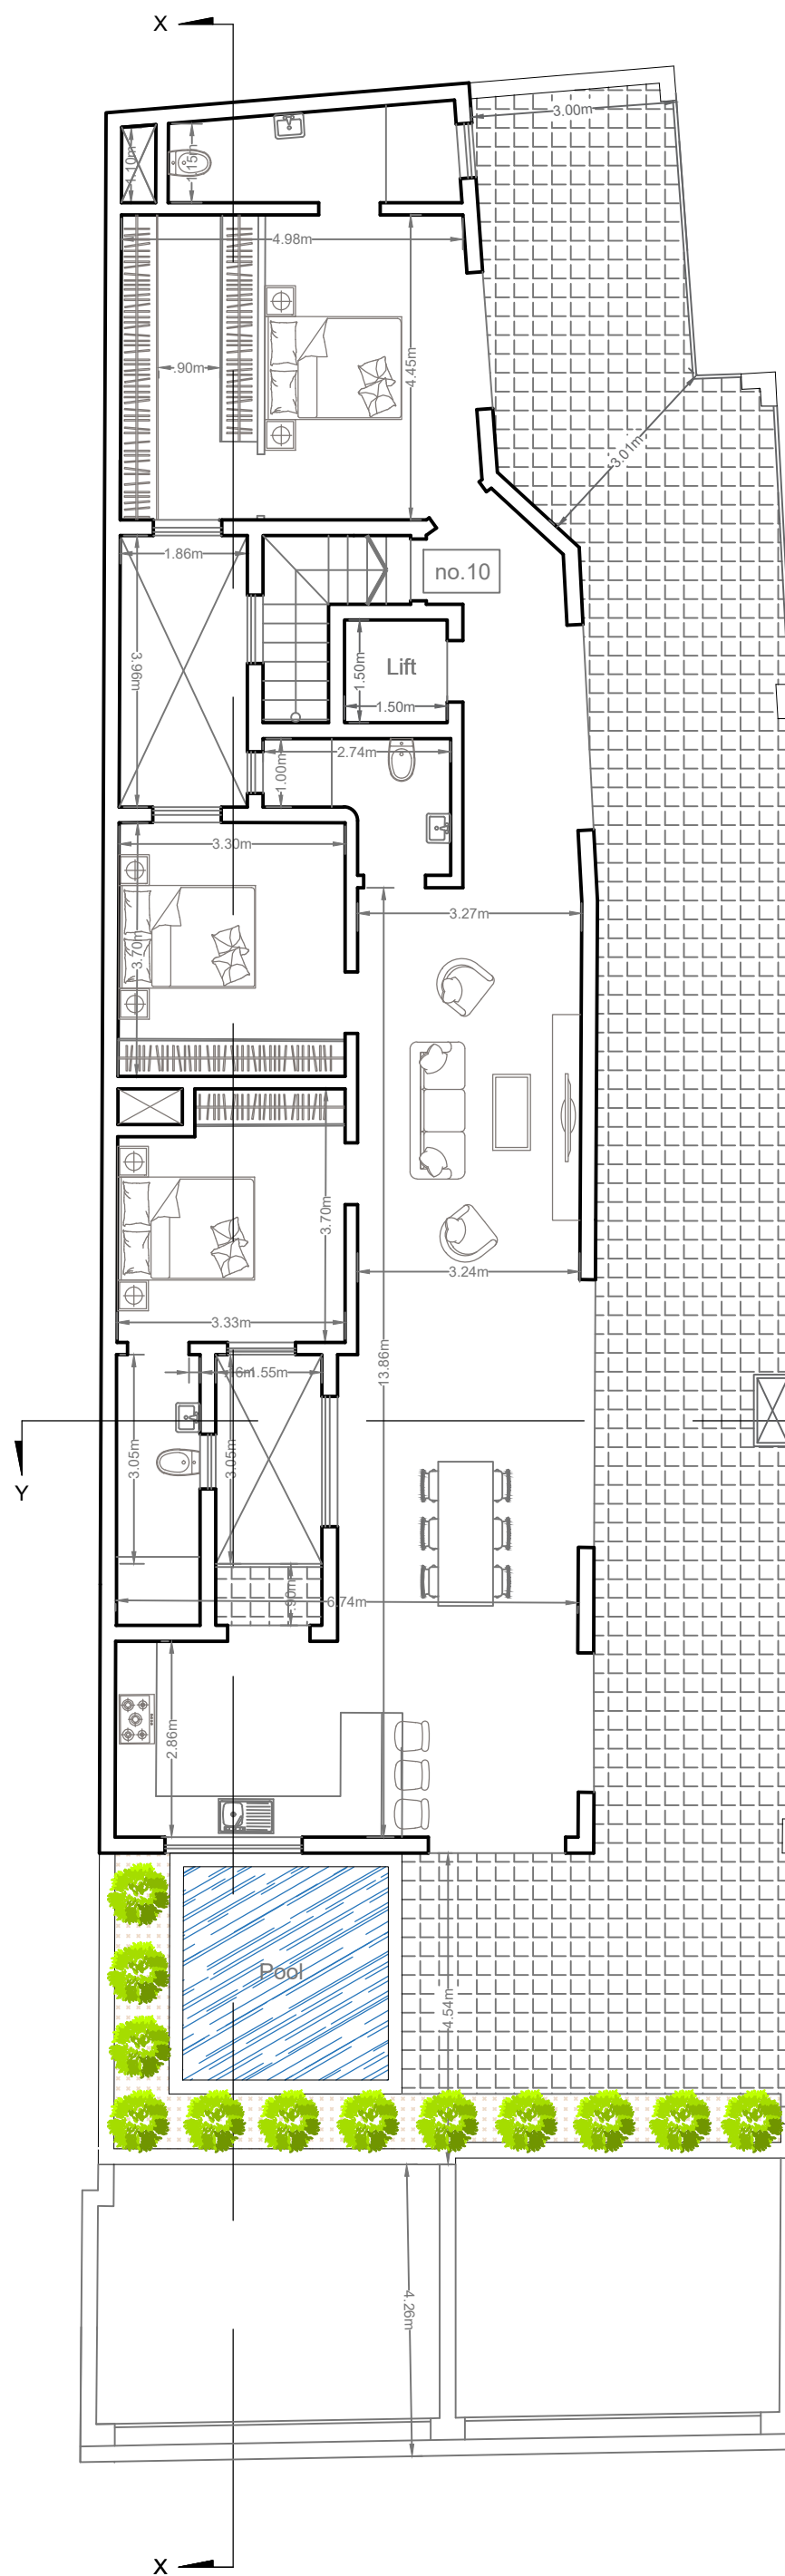

PROPOSED RECEDED FLOOR - CLEAN COPY
SCALE 1:100

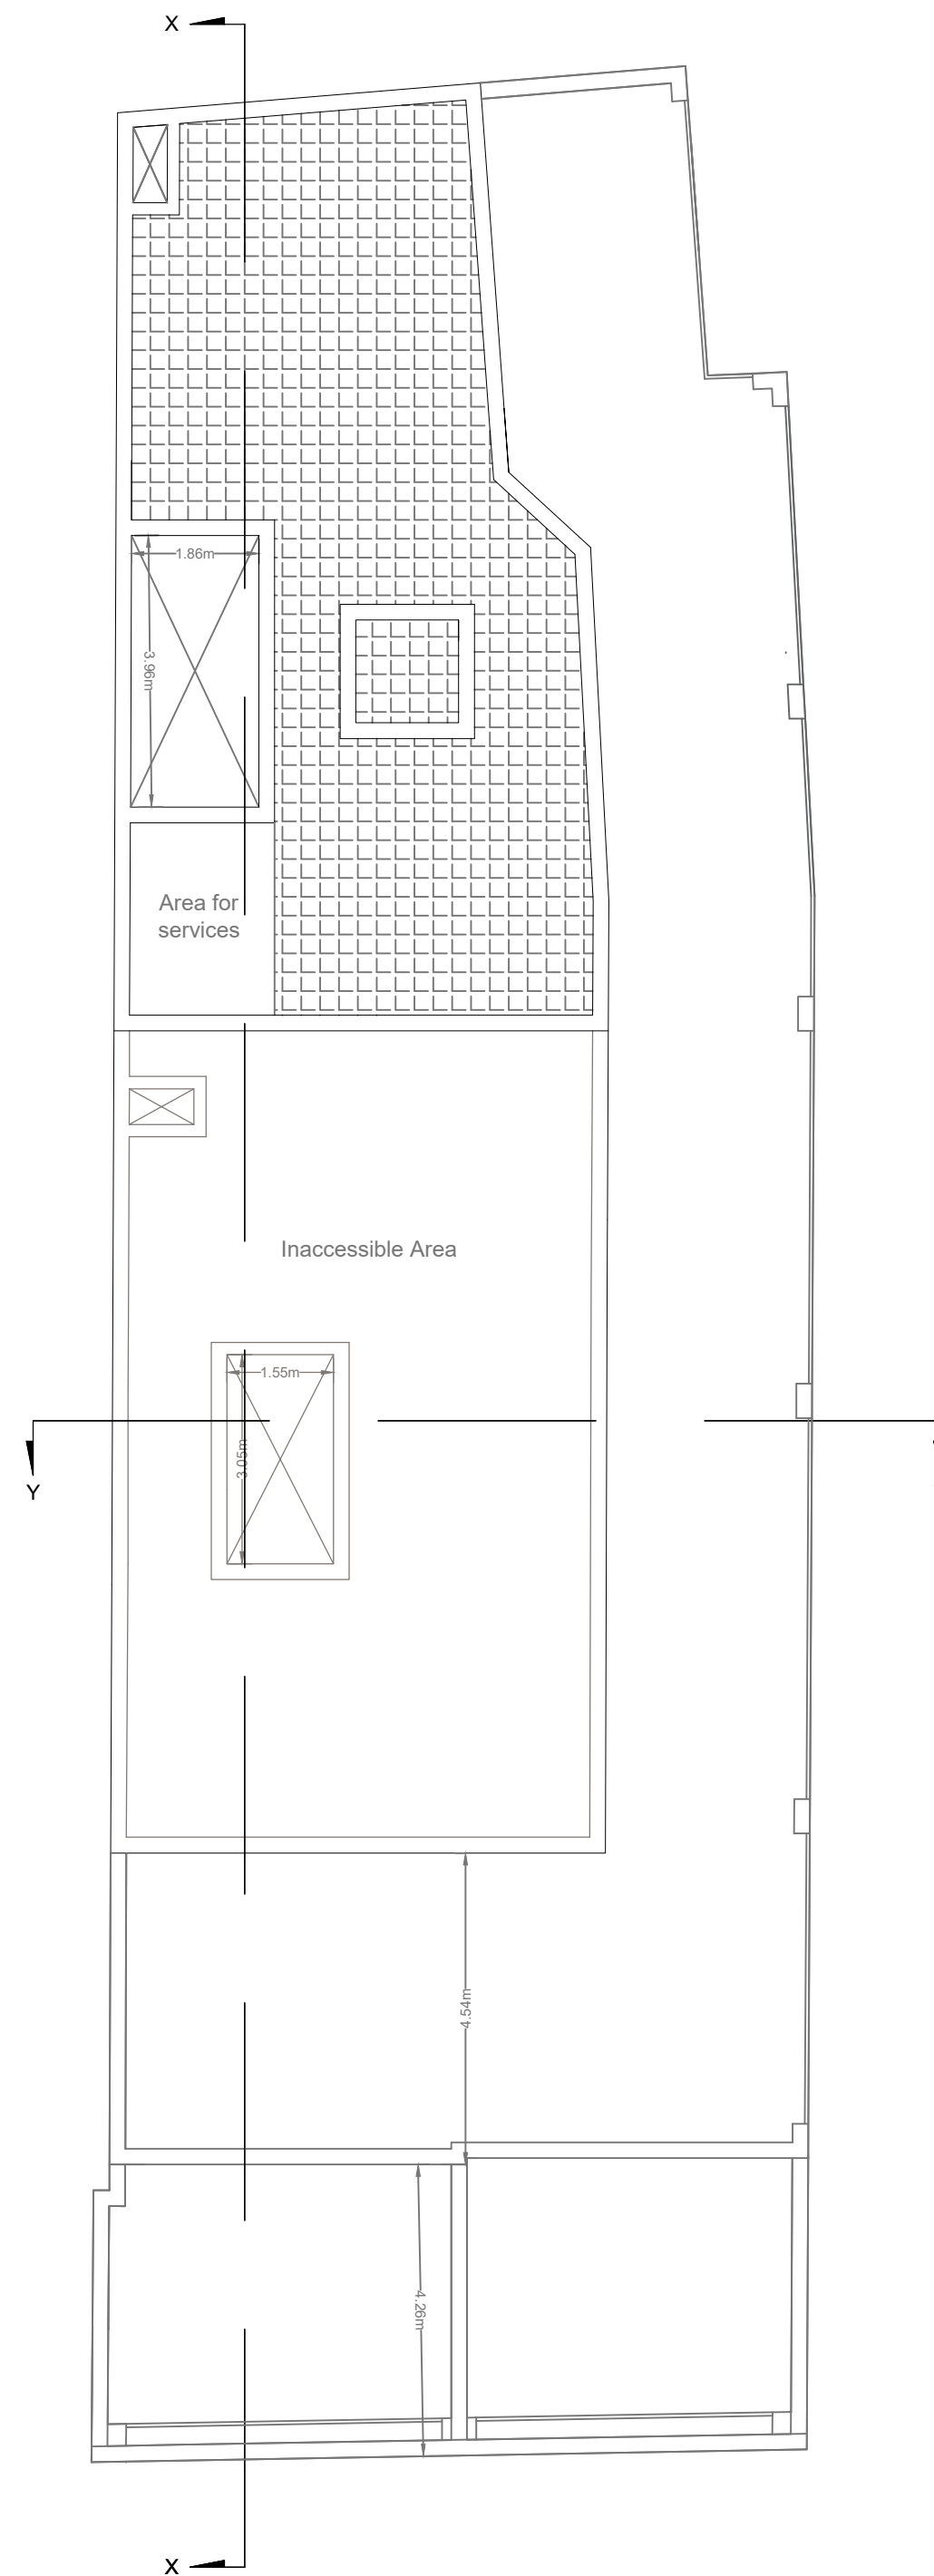

PROPOSED RECEDED FLOOR - CLEAN COPY
SCALE 1:100

Scale 1:100
1m 0 1m 2m 3m 4m 5m 6m 7m 8m 9m 10m