


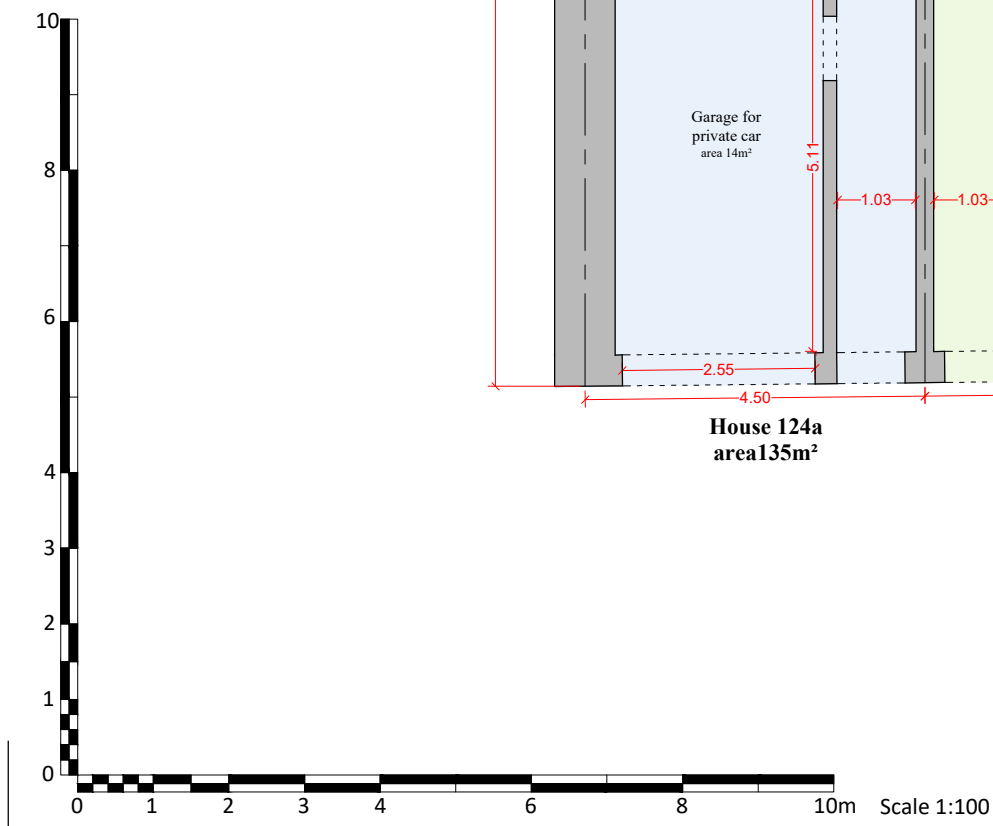
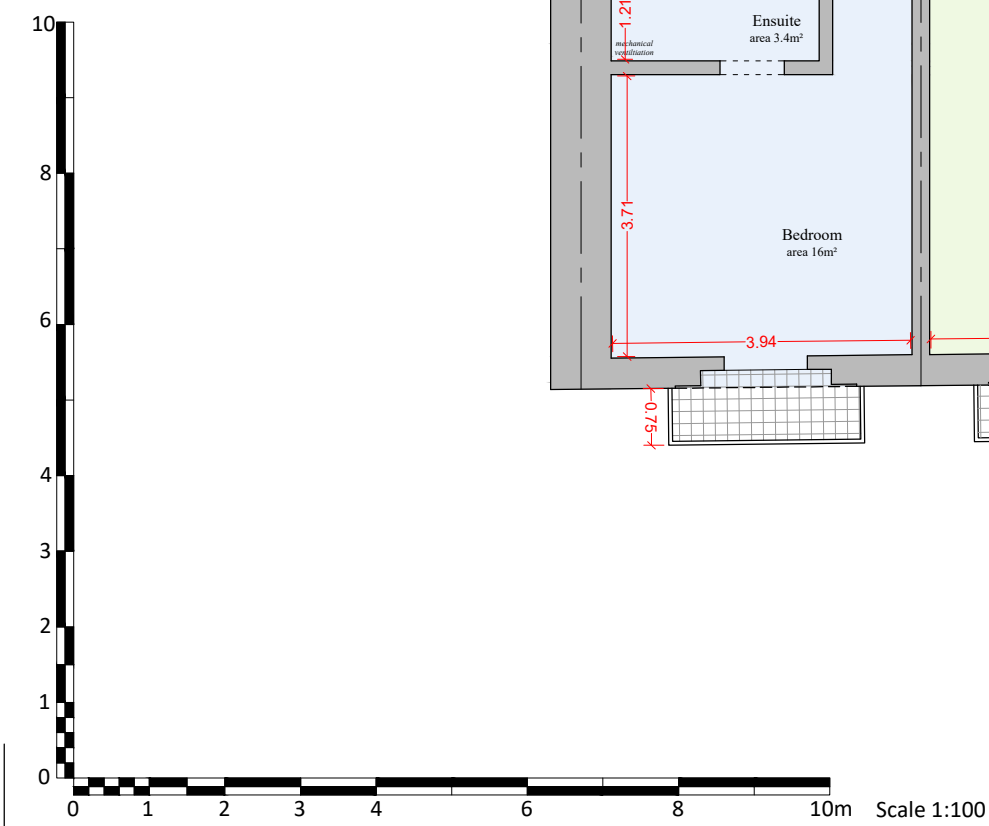


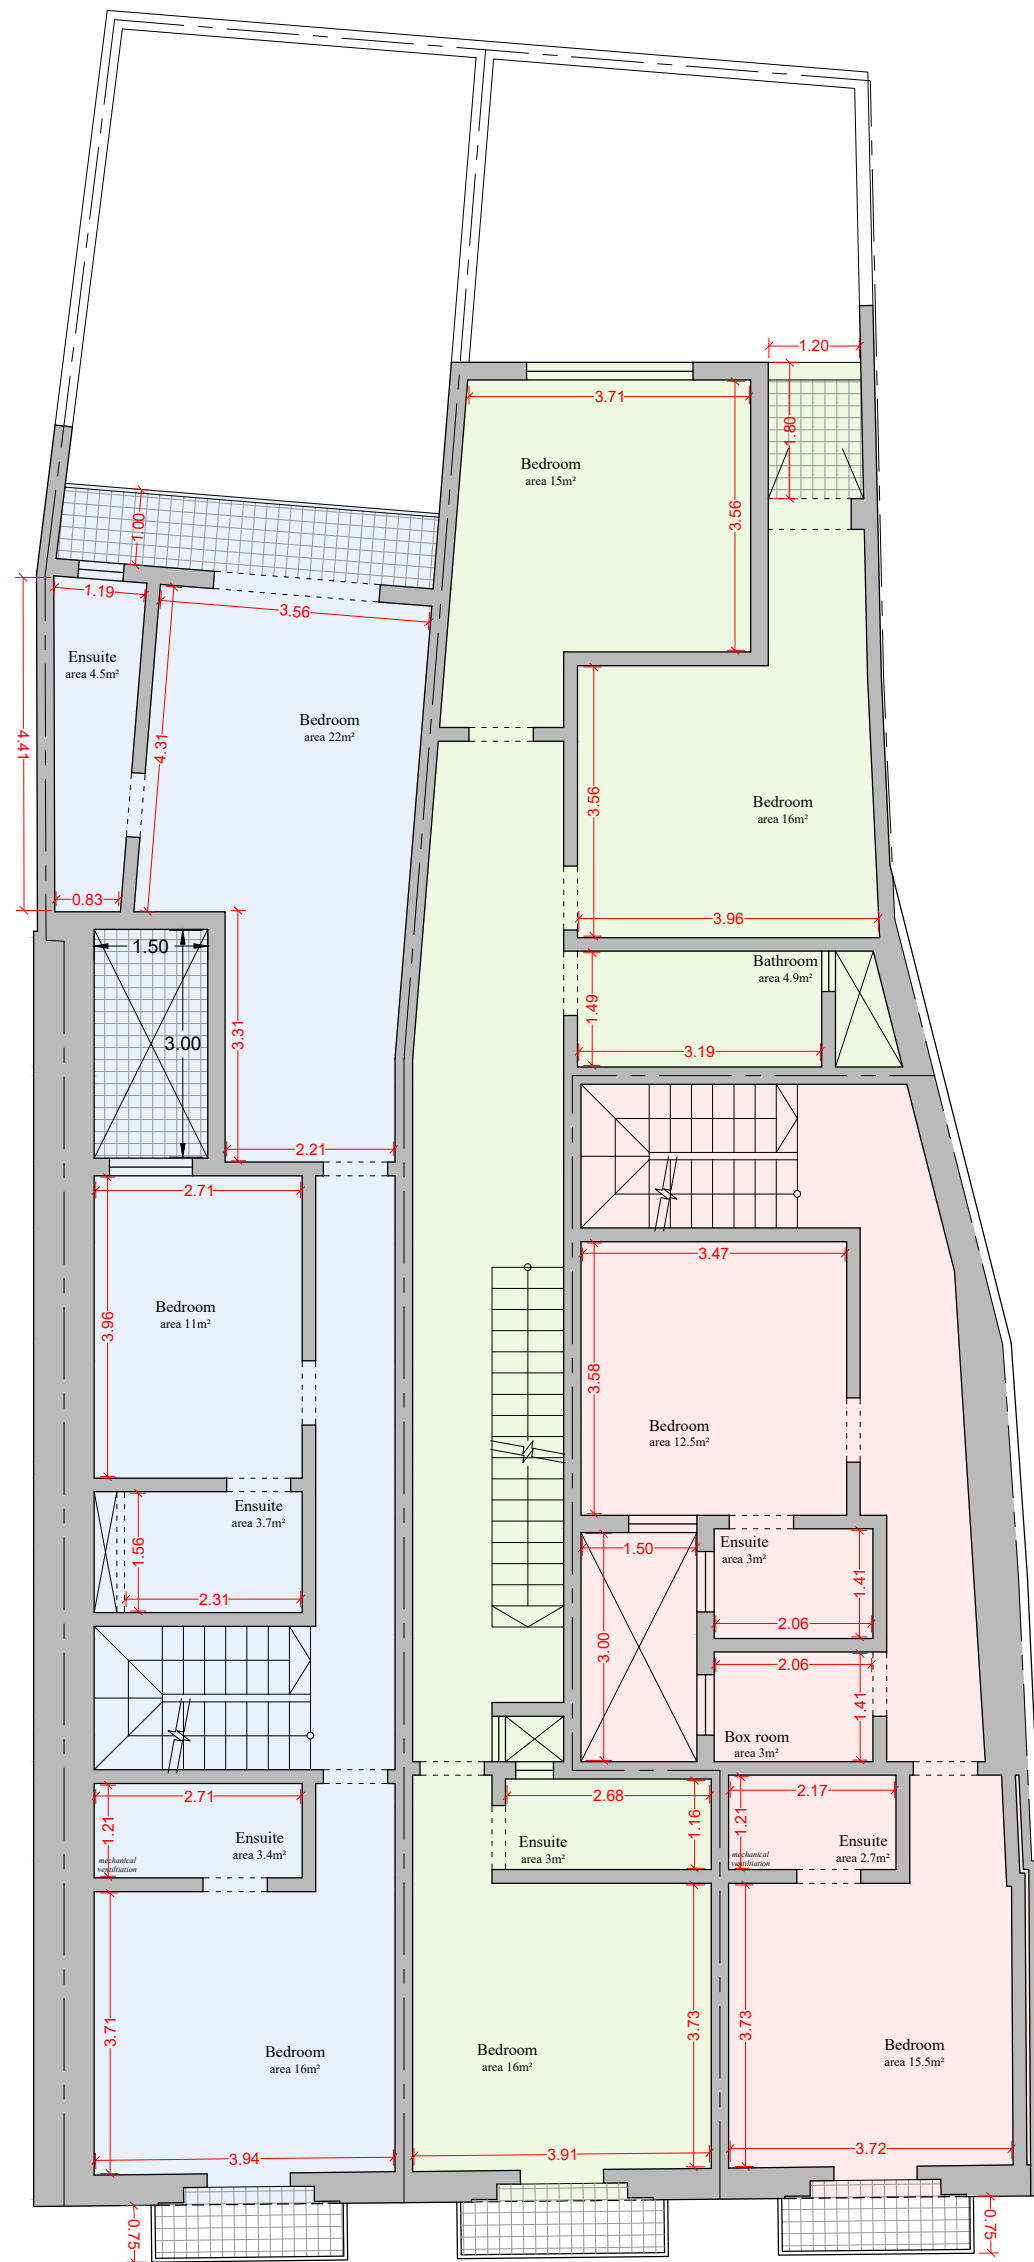

Ground floor level
Scale 1:100

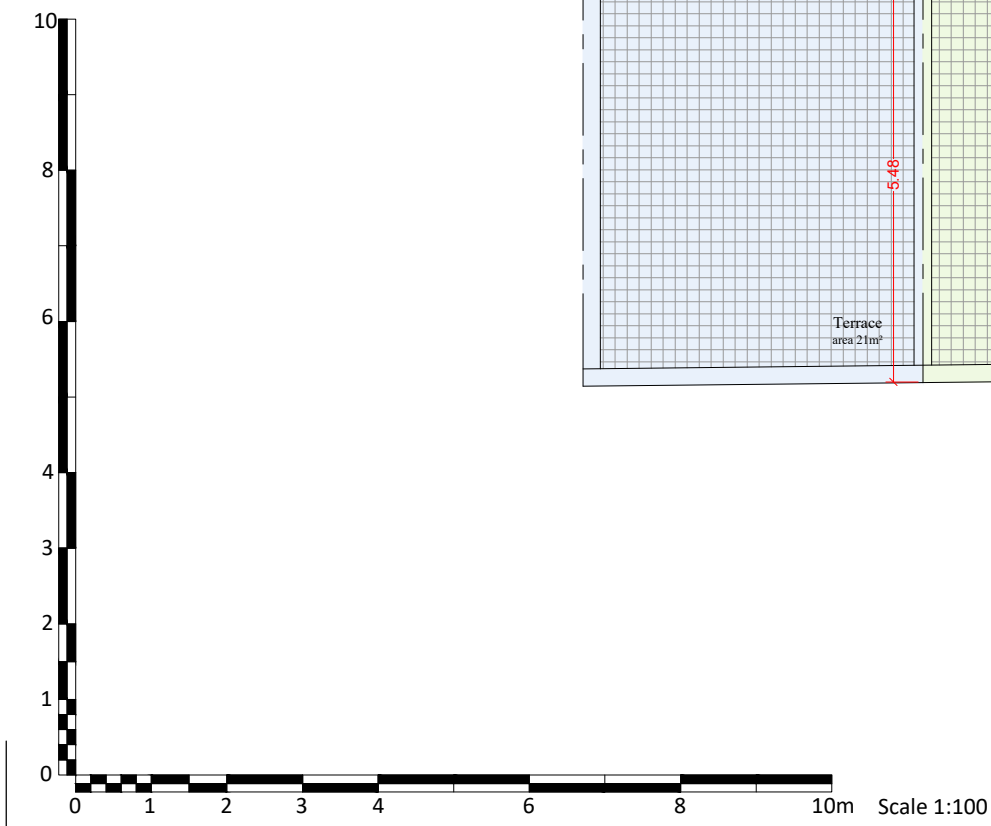

First floor level
Scale 1:100

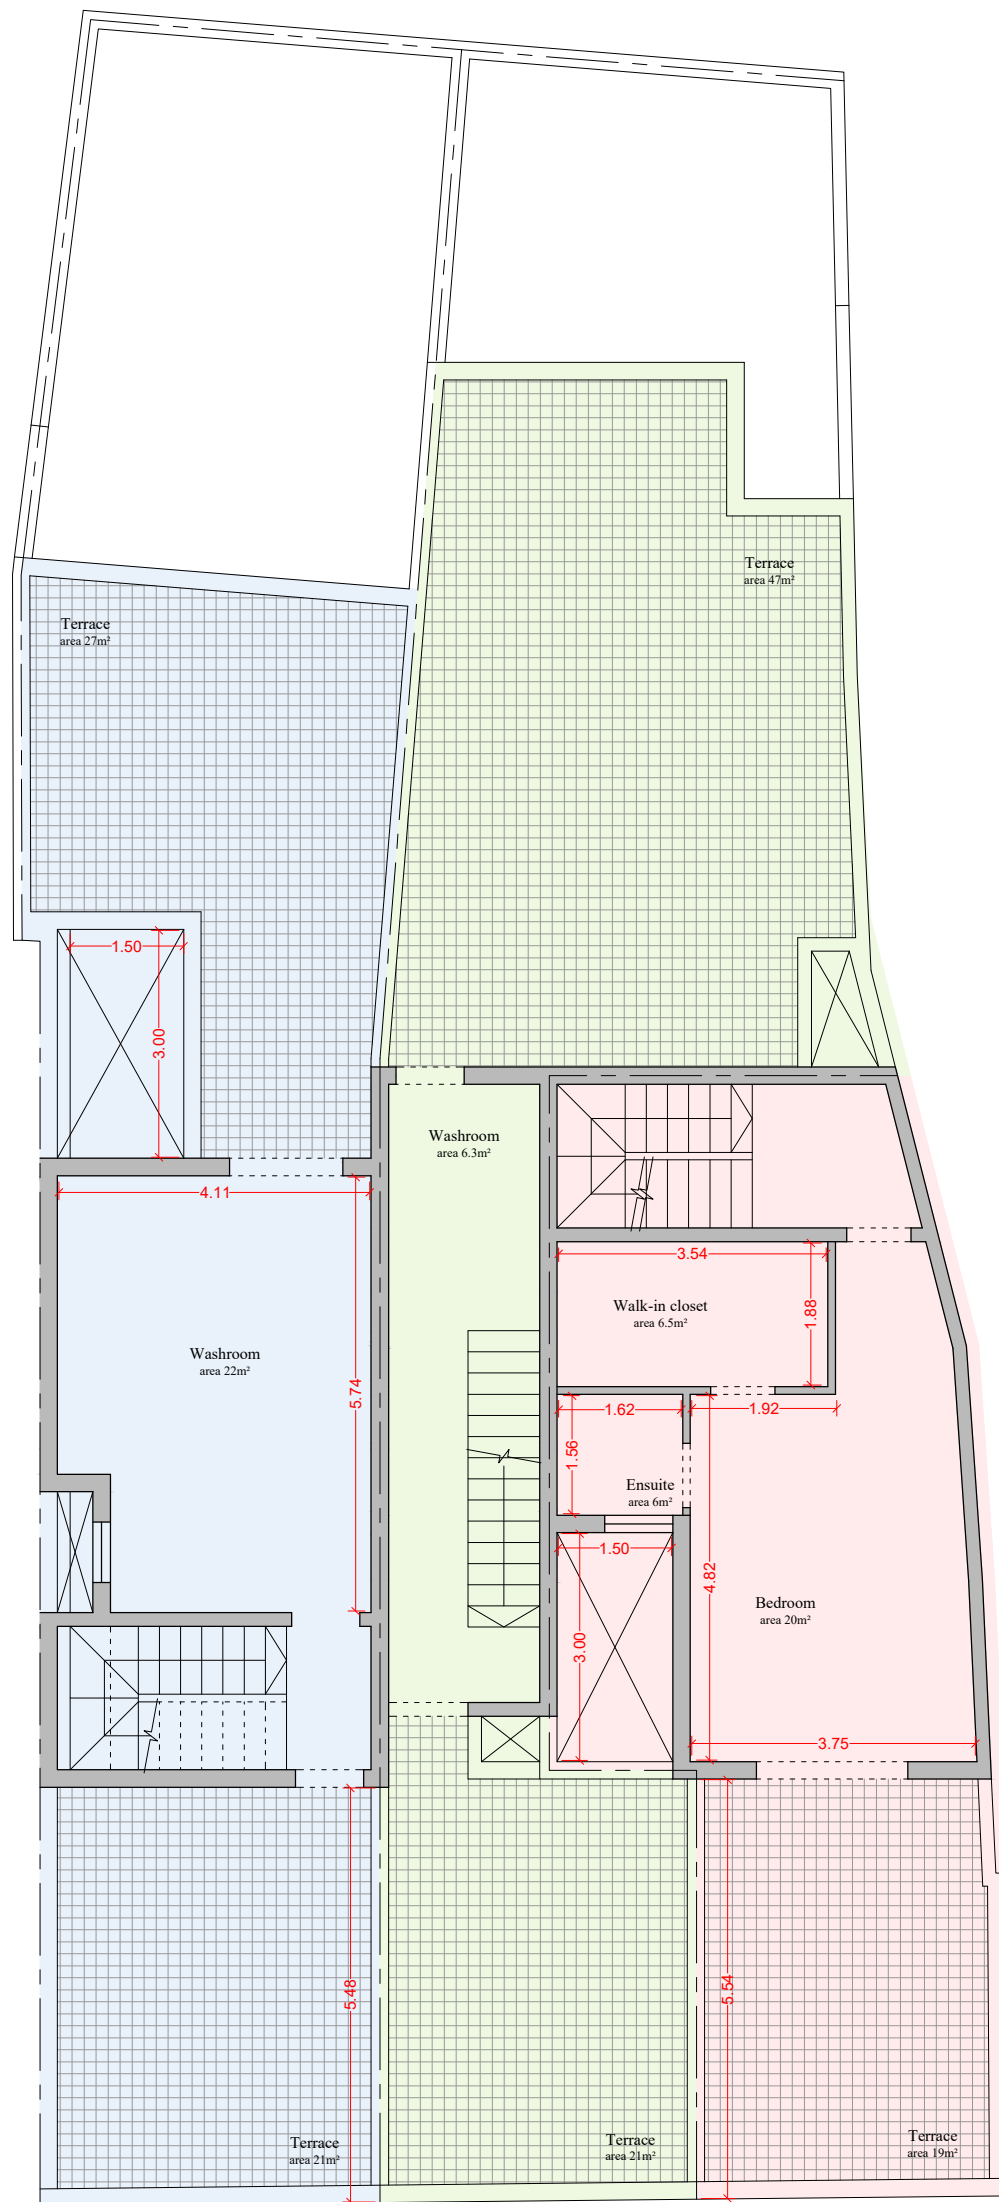

Setback floor level
Scale 1:100