



1
0
1
2
3
4
5
6
7
8
9
10
Scale 1:100

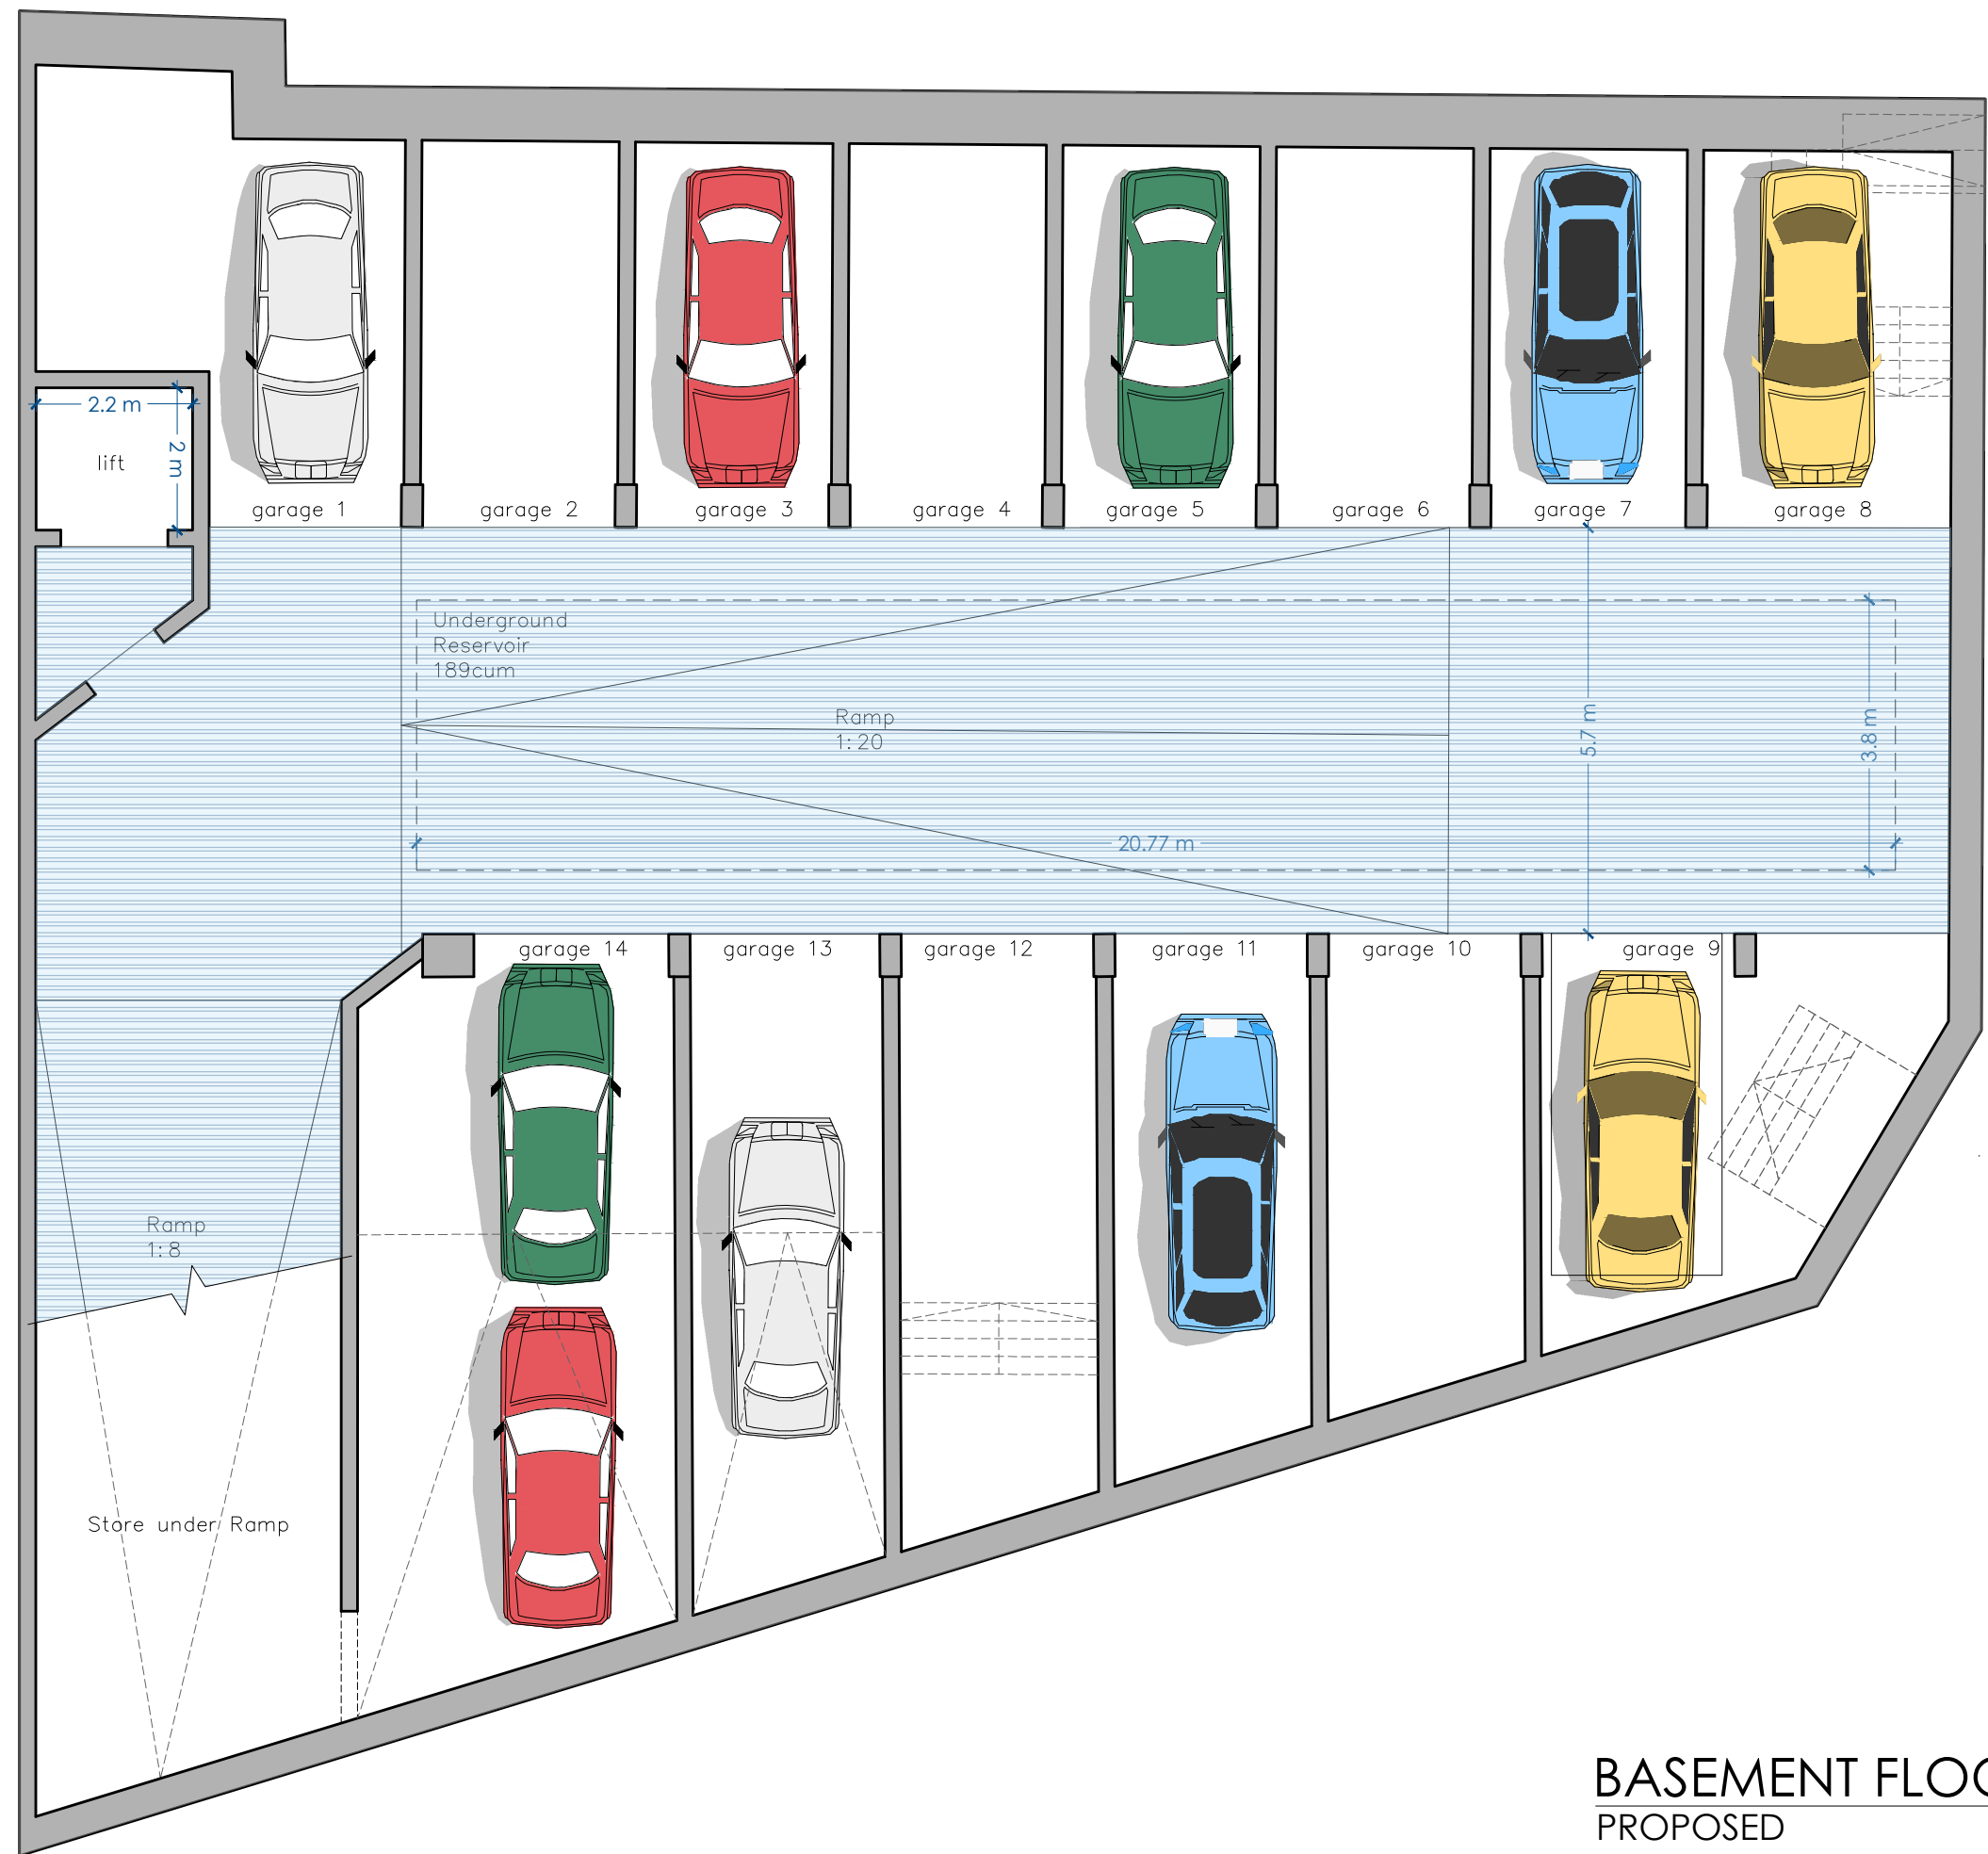



BASEMENT FLOOR
PROPOSED
SCALE 1:100

UNIT	INTERNAL	EXTERNAL	TOTAL
APT 1	81.5 sqm	13.6 sqm	95.1 sqm
APT 2	85.1 sqm	14.1 sqm	99.2 sqm
APT 3	85.6 sqm	17.2 sqm	102.8 sqm
APT 4	52.6 sqm	17 sqm	69.6 sqm
APT 5	51.7 sqm	5.5 sqm	57.2 sqm
APT 6	88.6 sqm	19.5 sqm	108.1 sqm

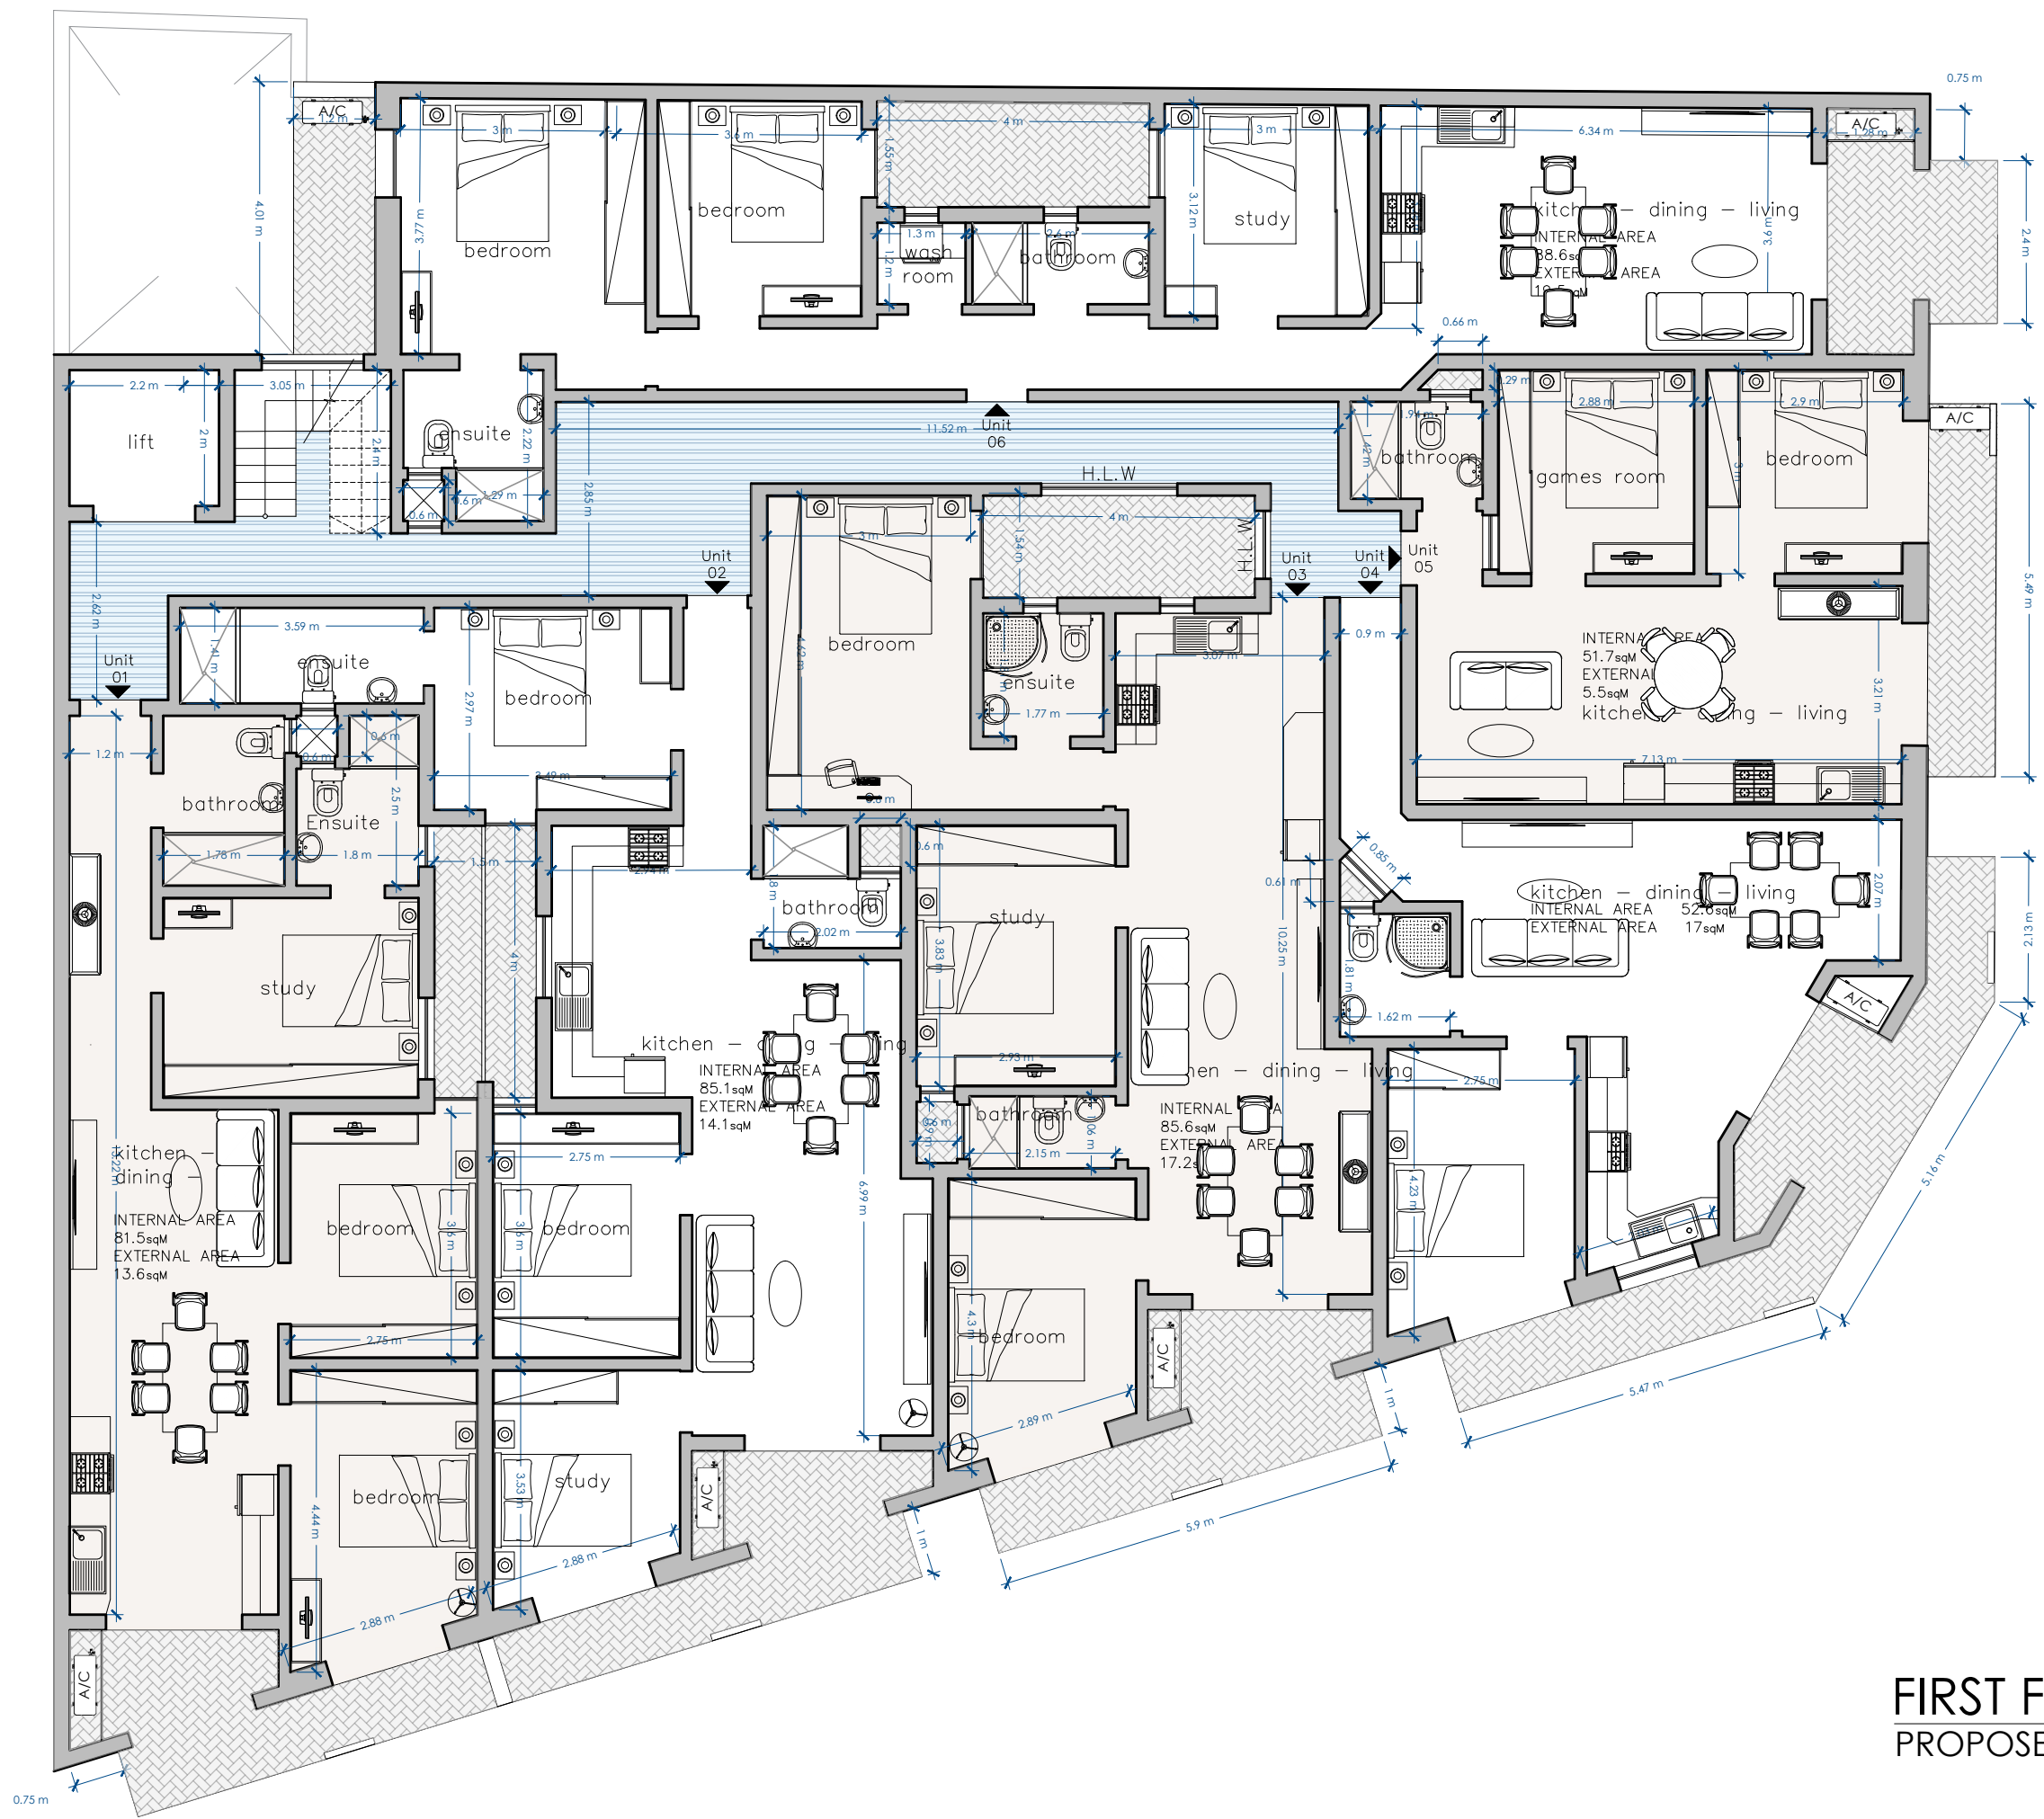


FIRST FLOOR
PROPOSED
SCALE 1:100

UNIT	INTERNAL	EXTERNAL	TOTAL
APT 7	81.5 sqm	13.6 sqm	95.1 sqm
APT 8	85.1 sqm	14.1 sqm	99.2 sqm
APT 9	85.6 sqm	17.2 sqm	102.8 sqm
APT 10	52.6 sqm	17 sqm	69.6 sqm
APT 11	51.7 sqm	5.5 sqm	57.2 sqm
APT 12	88.6 sqm	19.5 sqm	108.1 sqm

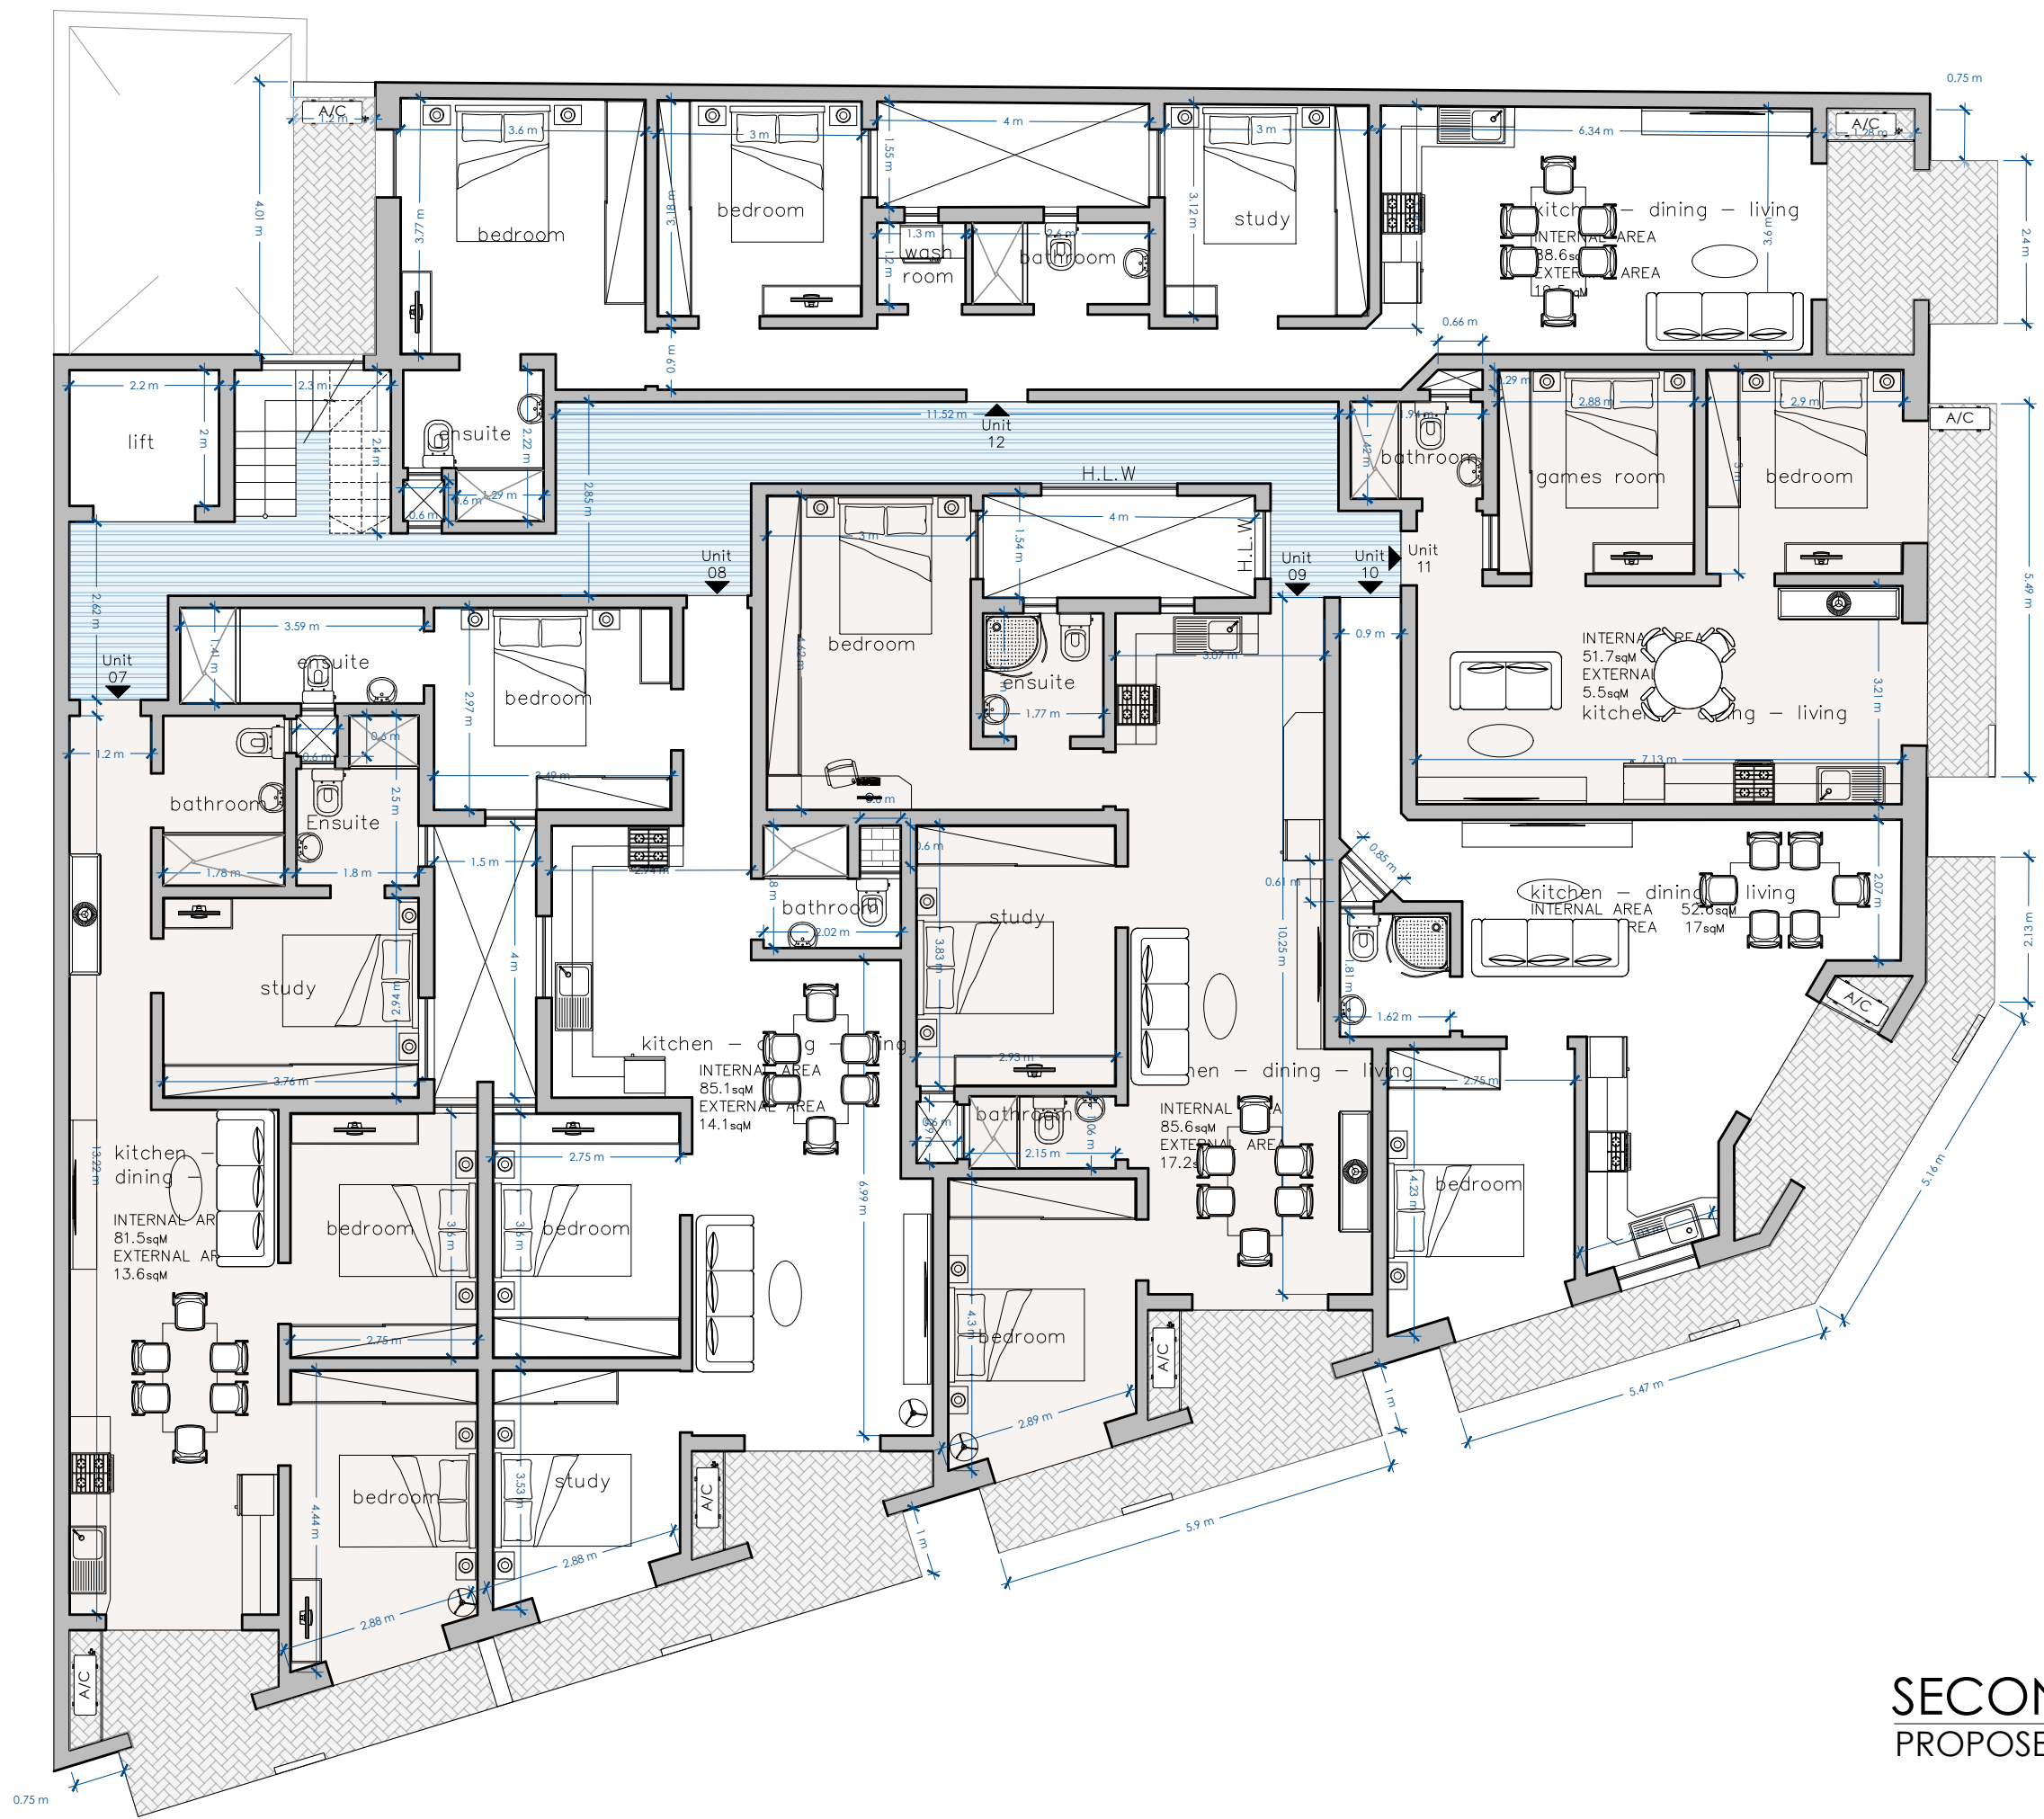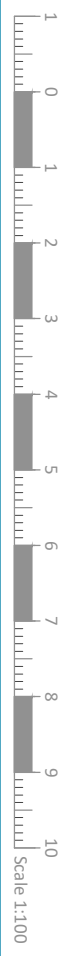


SECOND FLOOR
PROPOSED
SCALE 1:100

UNIT	INTERNAL	EXTERNAL	TOTAL
APT 13	81.5 sqm	13.6 sqm	95.1 sqm
APT 14	85.1 sqm	14.1 sqm	99.2 sqm
APT 15	85.6 sqm	17.2 sqm	102.8 sqm
APT 16	52.6 sqm	17 sqm	69.6 sqm
APT 17	51.7 sqm	5.5 sqm	57.2 sqm
APT 18	88.6 sqm	19.5 sqm	108.1 sqm

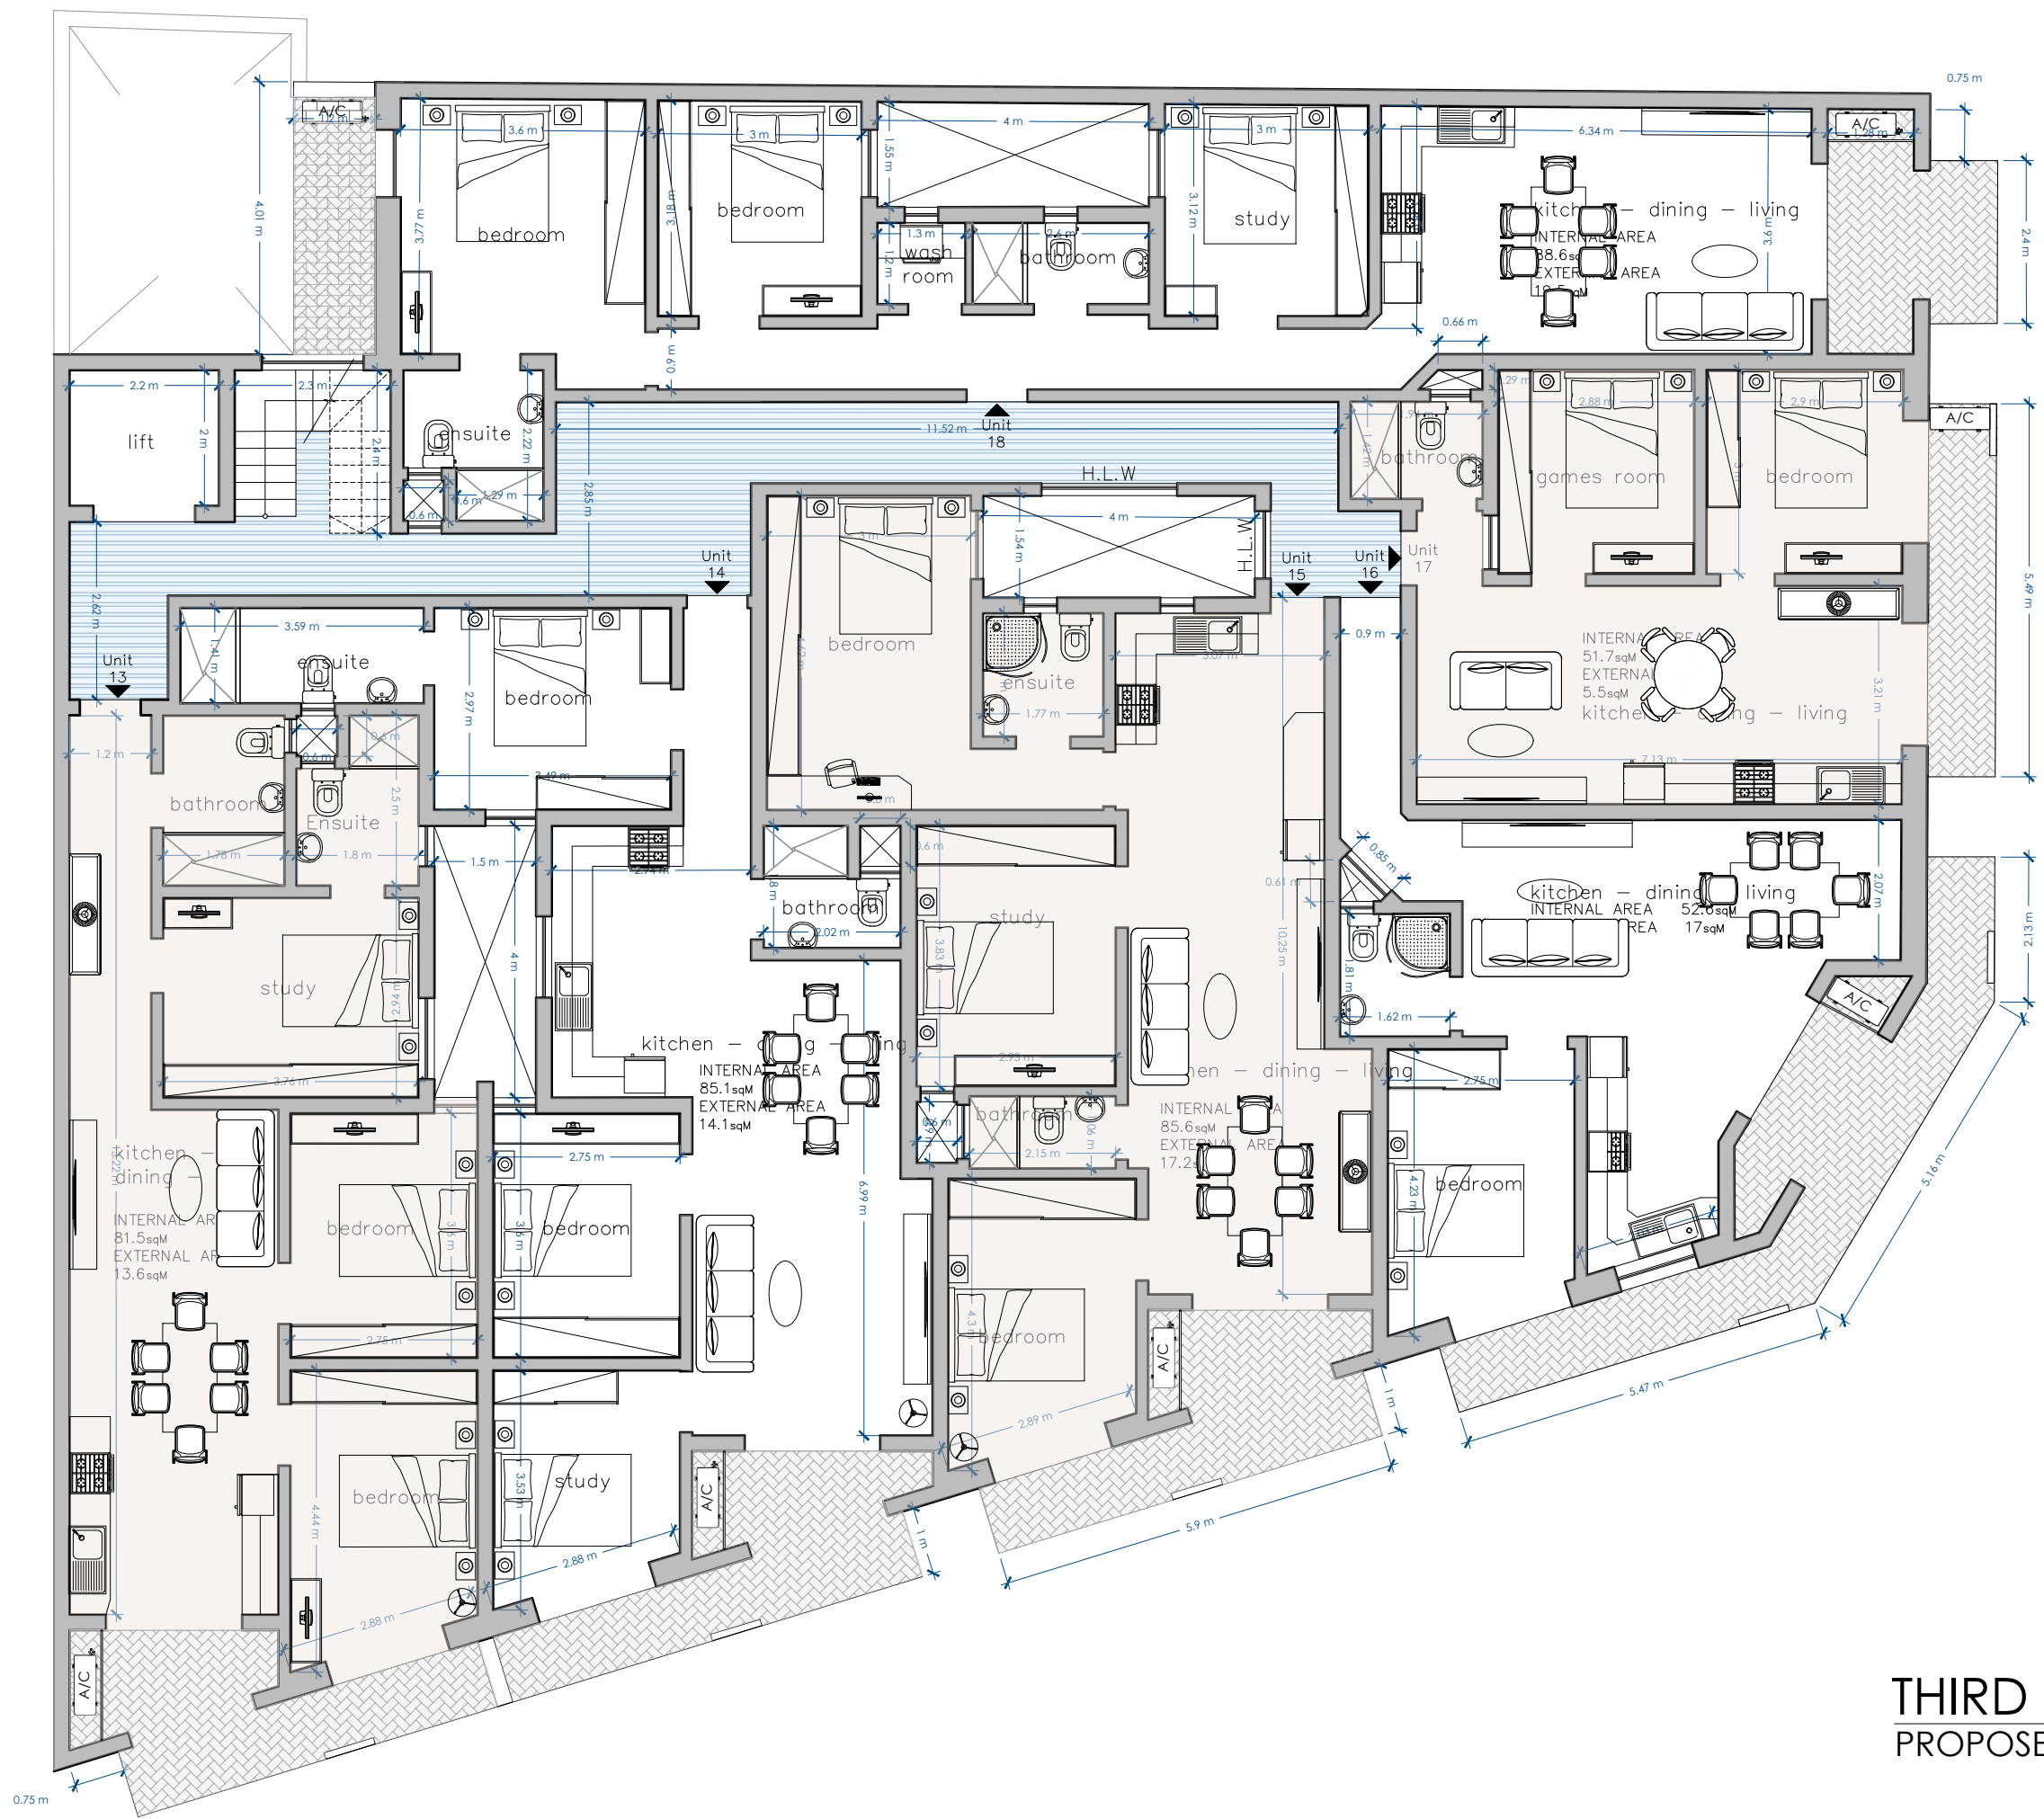



THIRD FLOOR
PROPOSED
SCALE 1:100

UNIT	INTERNAL	EXTERNAL	TOTAL
APT 19	81.5 sqm	13.6 sqm	95.1 sqm
APT 20	85.1 sqm	14.1 sqm	99.2 sqm
APT 21	85.6 sqm	17.2 sqm	102.8 sqm
APT 22	52.6 sqm	17 sqm	69.6 sqm
APT 23	51.7 sqm	5.5 sqm	57.2 sqm
APT 24	88.6 sqm	19.5 sqm	108.1 sqm

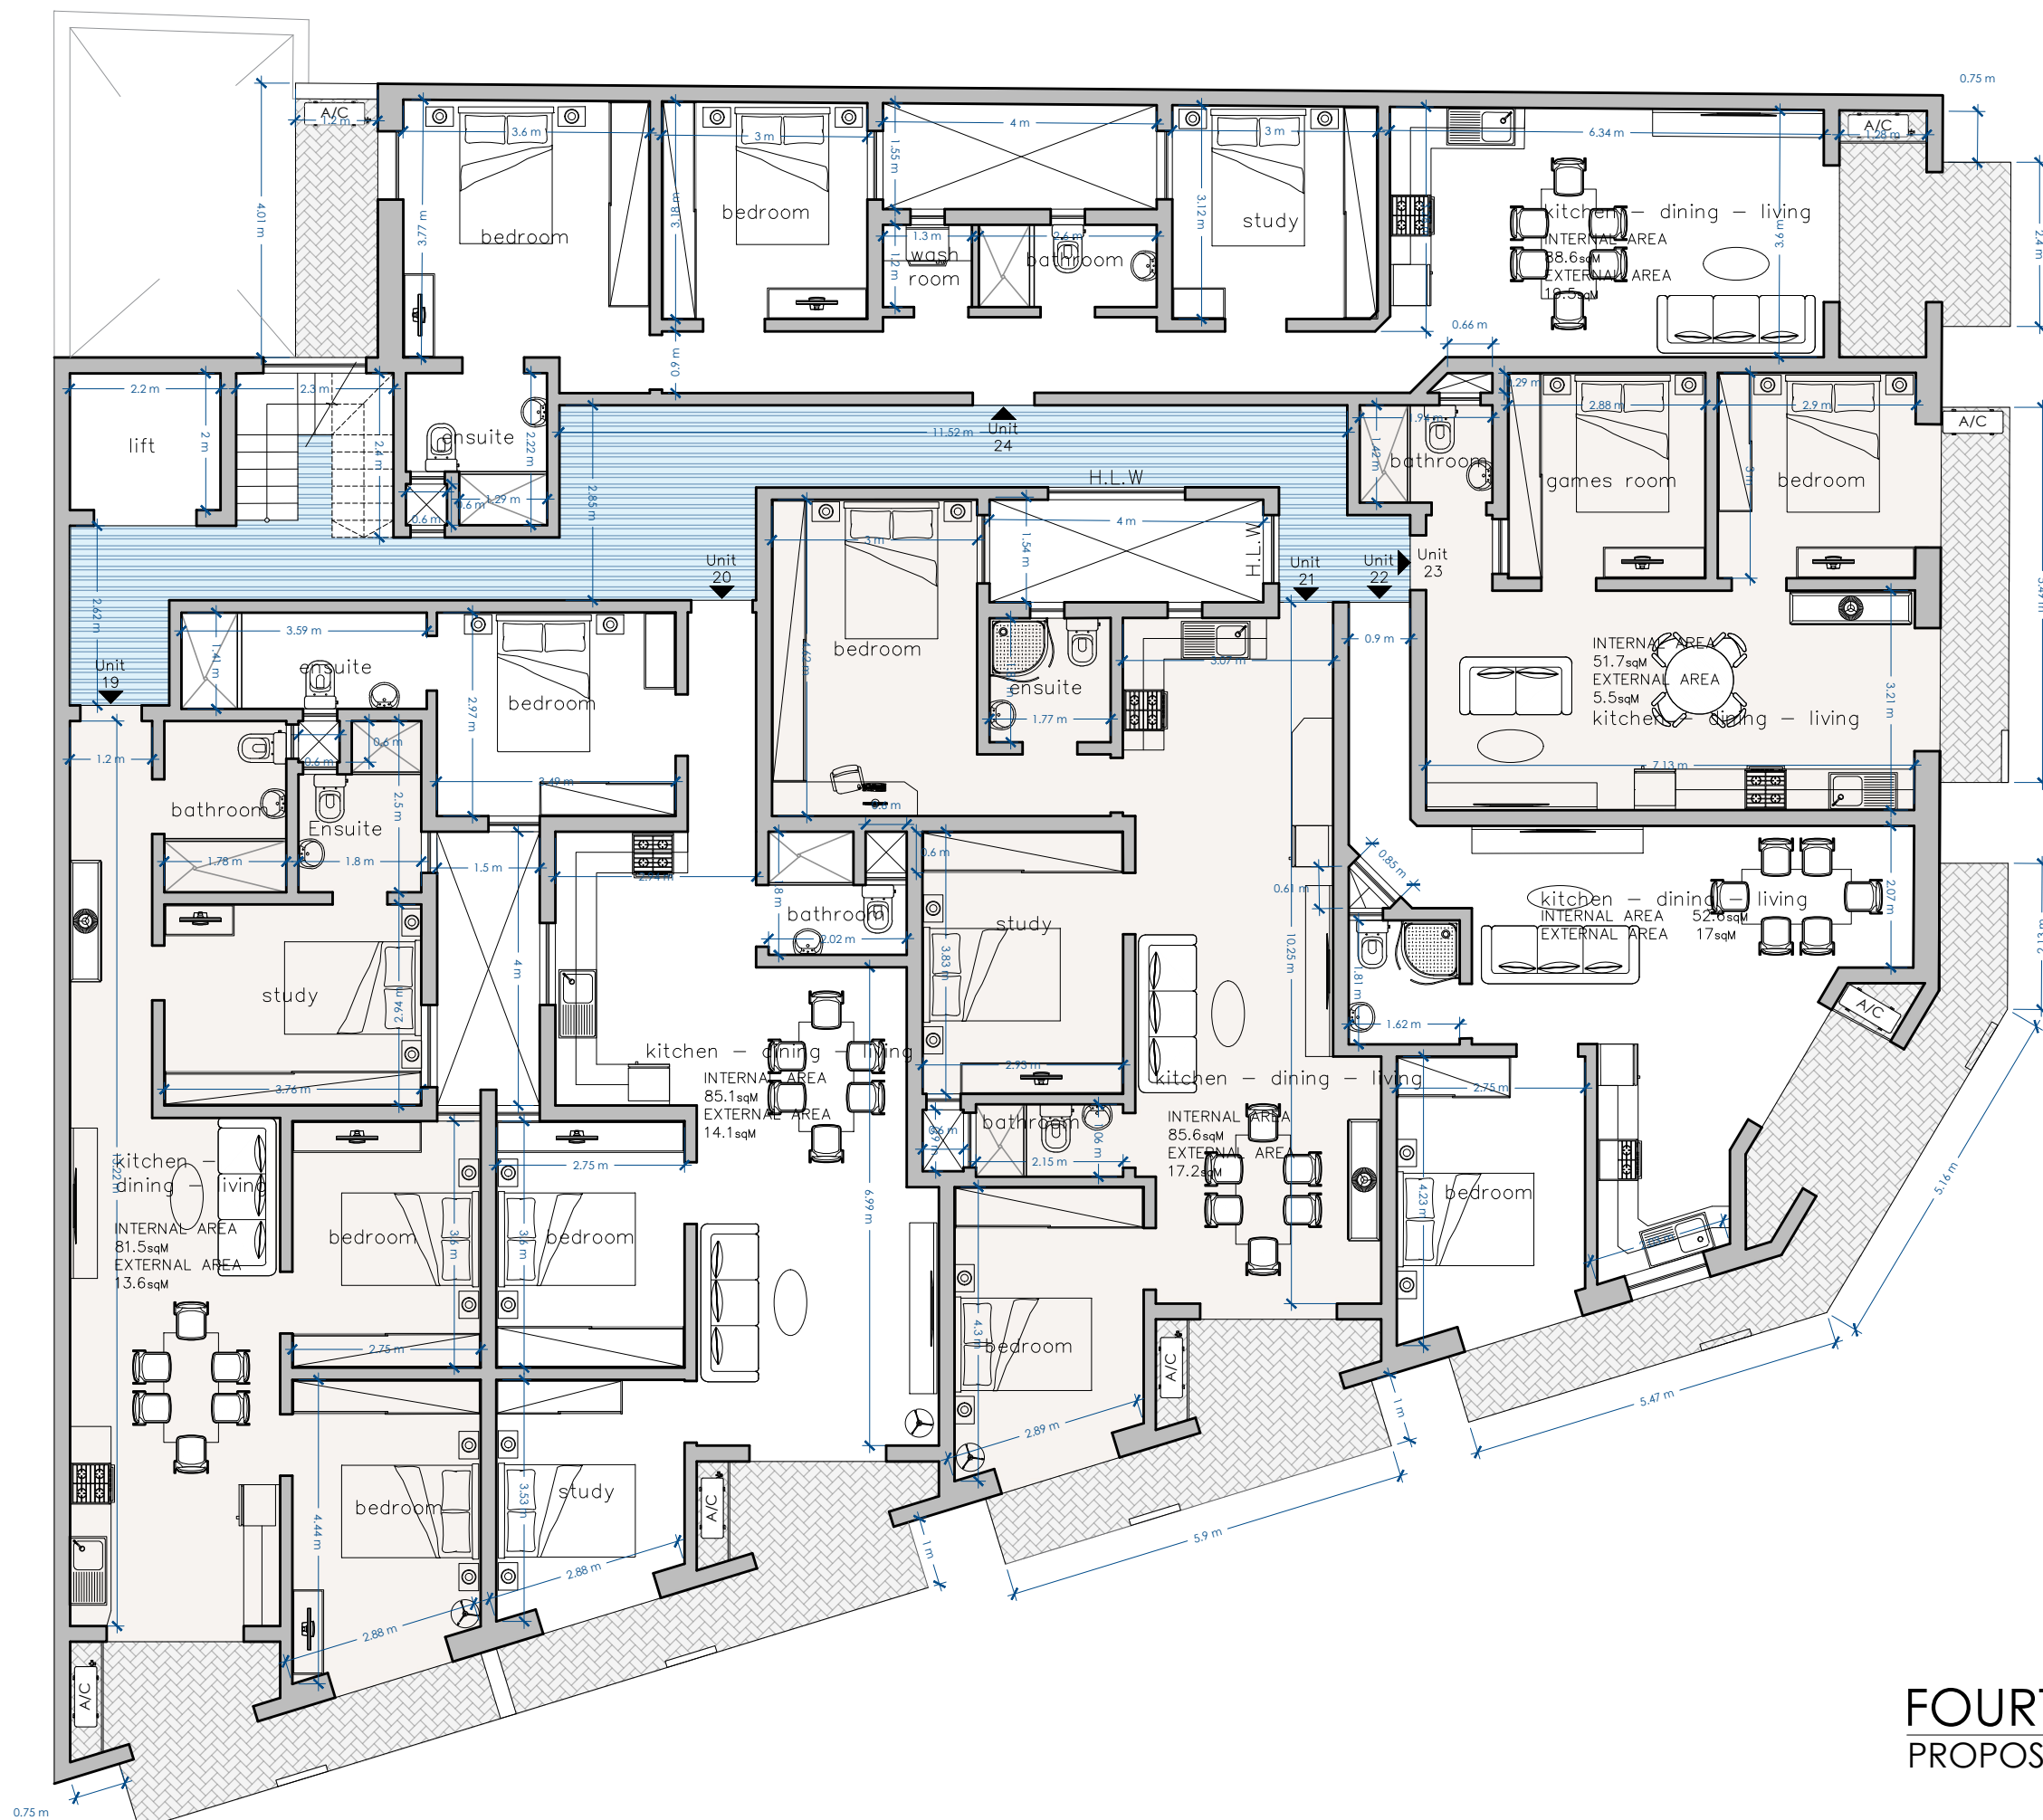

FOURTH FLOOR
PROPOSED
SCALE 1:100

UNIT	INTERNAL	EXTERNAL	TOTAL
APT 25	81.5 sqm	13.6 sqm	95.1 sqm
APT 26	85.1 sqm	14.1 sqm	99.2 sqm
APT 27	85.6 sqm	17.2 sqm	102.8 sqm
APT 28	52.6 sqm	17 sqm	69.6 sqm
APT 29	51.7 sqm	5.5 sqm	57.2 sqm
APT 30	88.6 sqm	19.5 sqm	108.1 sqm

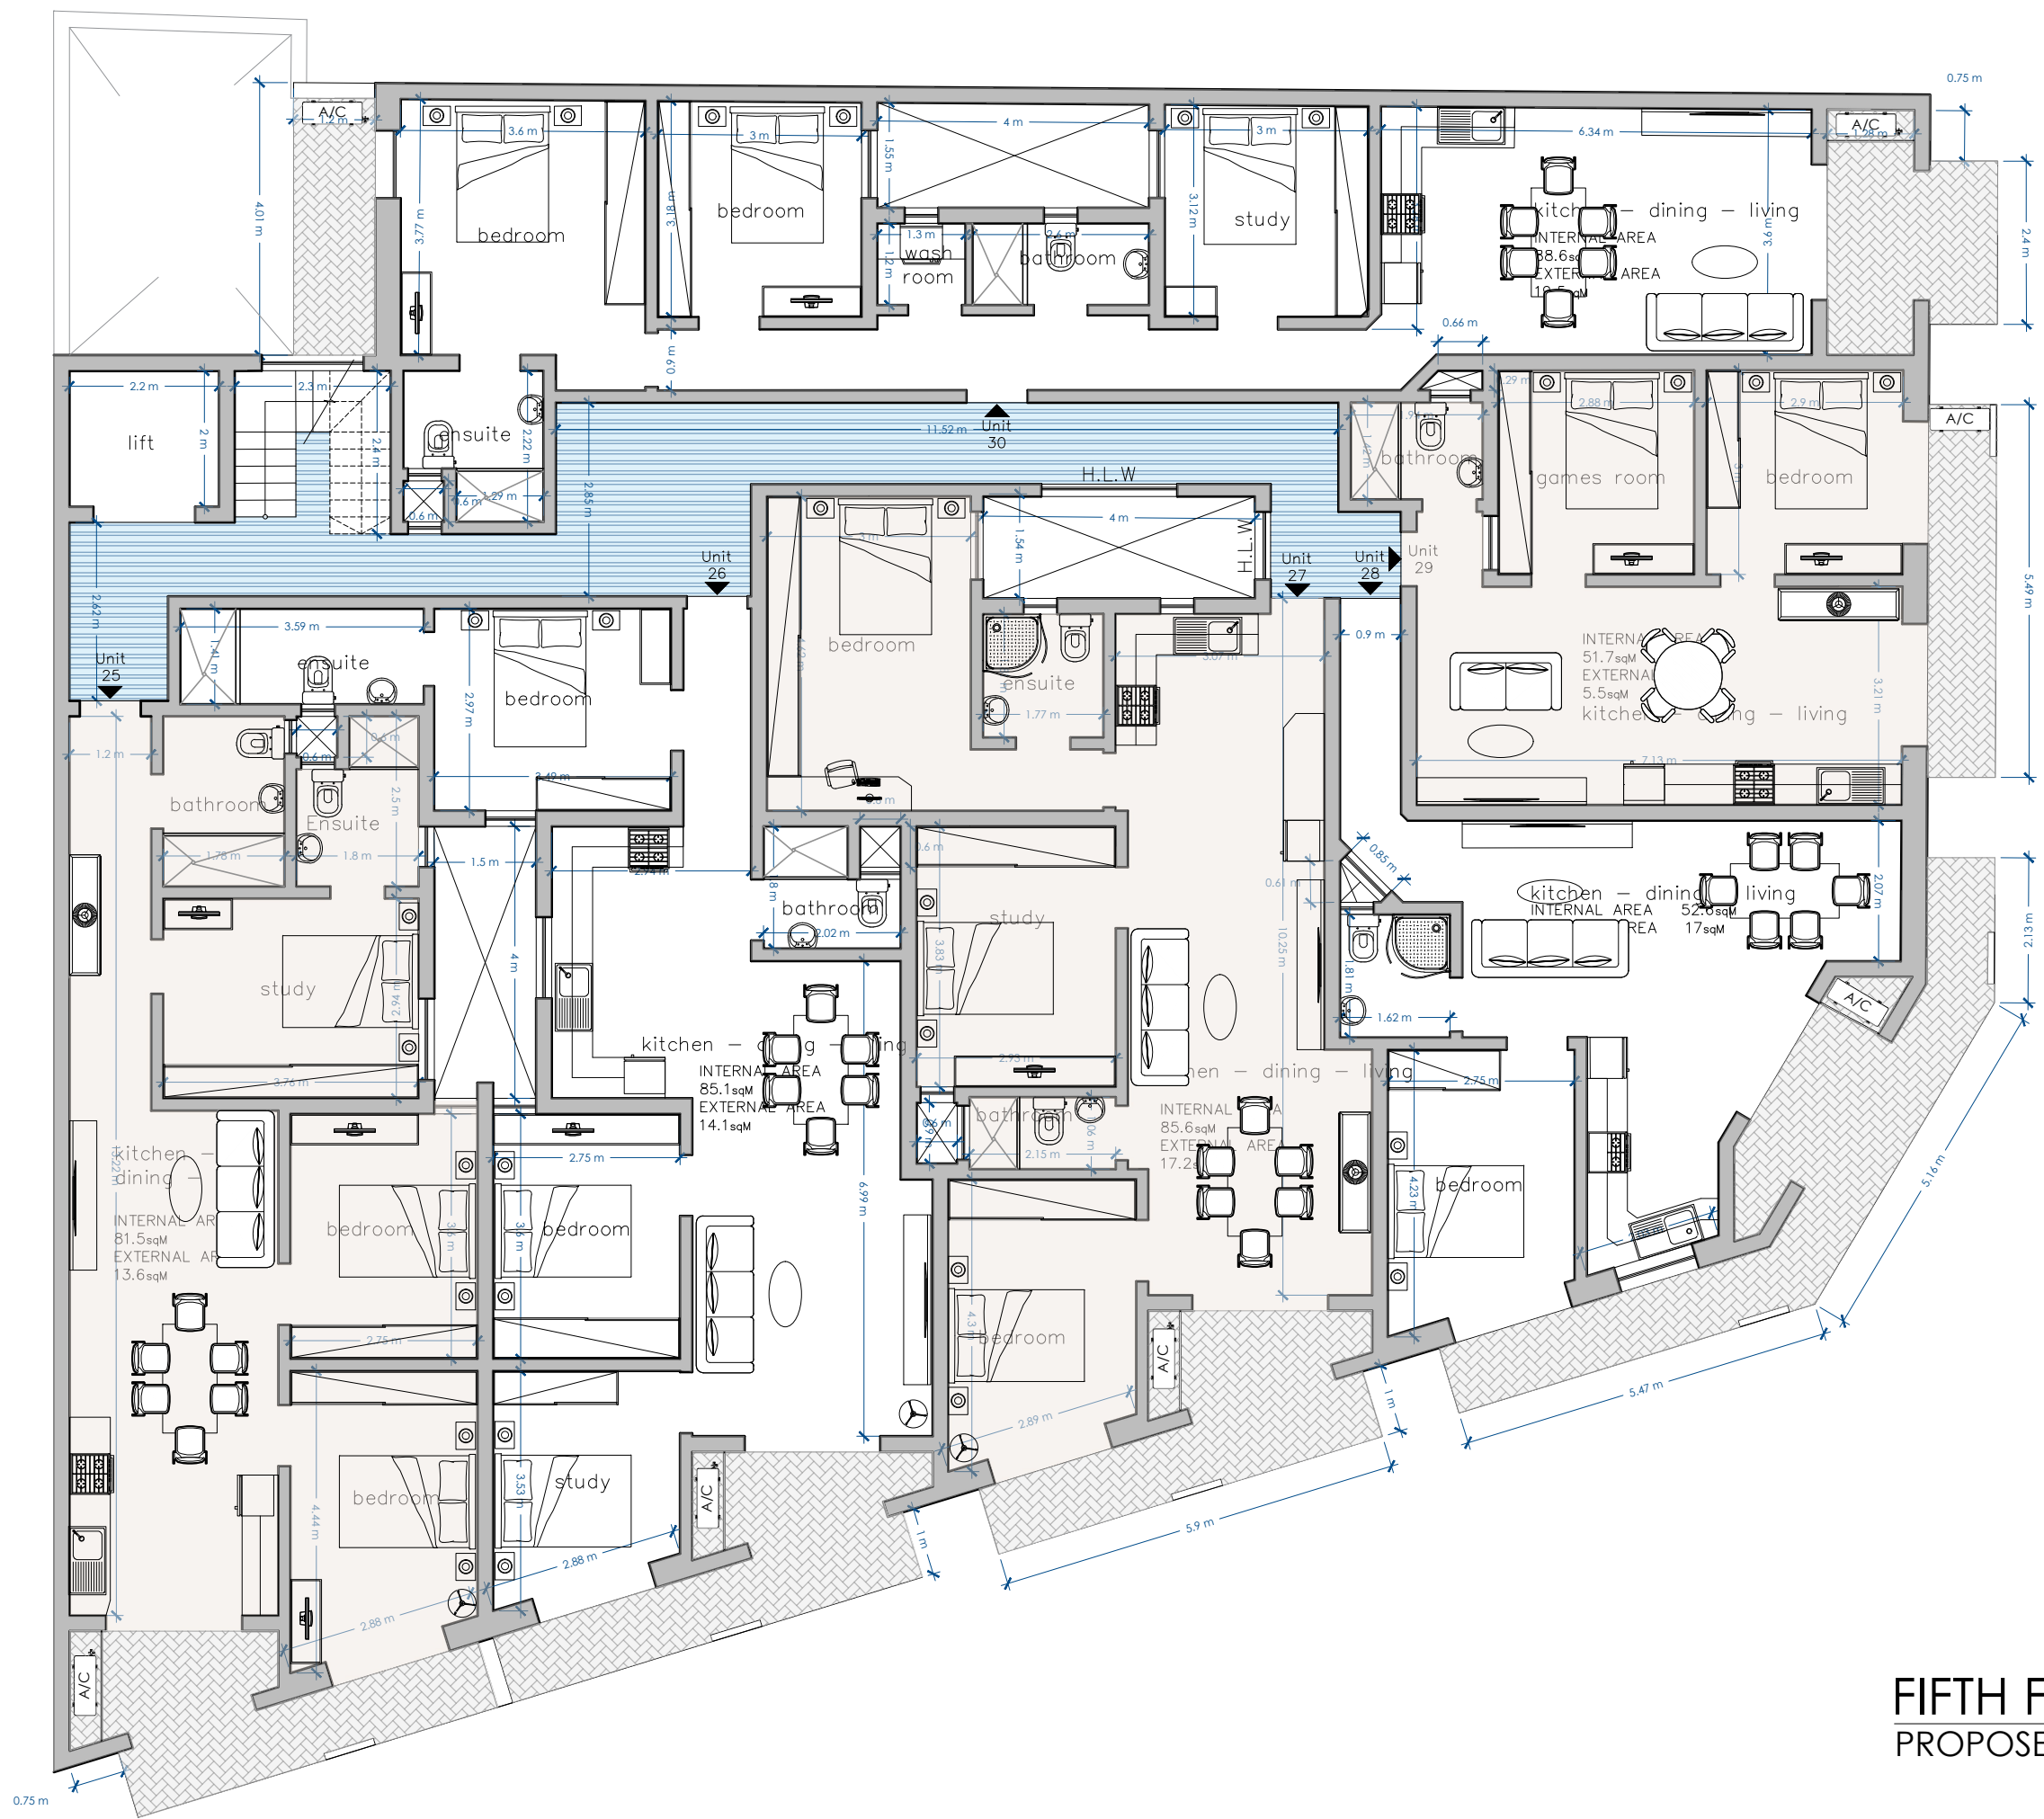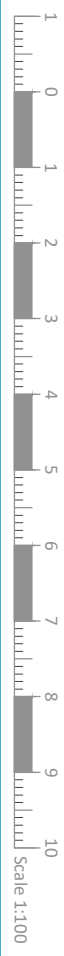

FIFTH FLOOR
PROPOSED
SCALE 1:100

UNIT	INTERNAL	EXTERNAL	TOTAL
APT 30	58.9 sqm	27.6 sqm	86.5 sqm
APT 31	60.2 sqm	27.7 sqm	87.9 sqm
APT 32	107.9 sqm	99.7 sqm	207.6 sqm
APT 33	78 sqm	16.4 sqm	94.4 sqm



RECEDED FLOOR
PROPOSED
SCALE 1:100



MATERIALS:

TC: Travertine Cladding
 WSR: White Silicato Rendering
 GSR: Grey Silicato Rendering
 WAA: White Aluminium Apertures
 GR: Glass Railing
 TD: Timber Door
 GD: Glass Door
 POUD: Polyurethane Up and Over Door
 DCAL : Dark Colour Aluminium Louvers

ELEVATION
 PROPOSED

SCALE 1:100