





Ground Floor

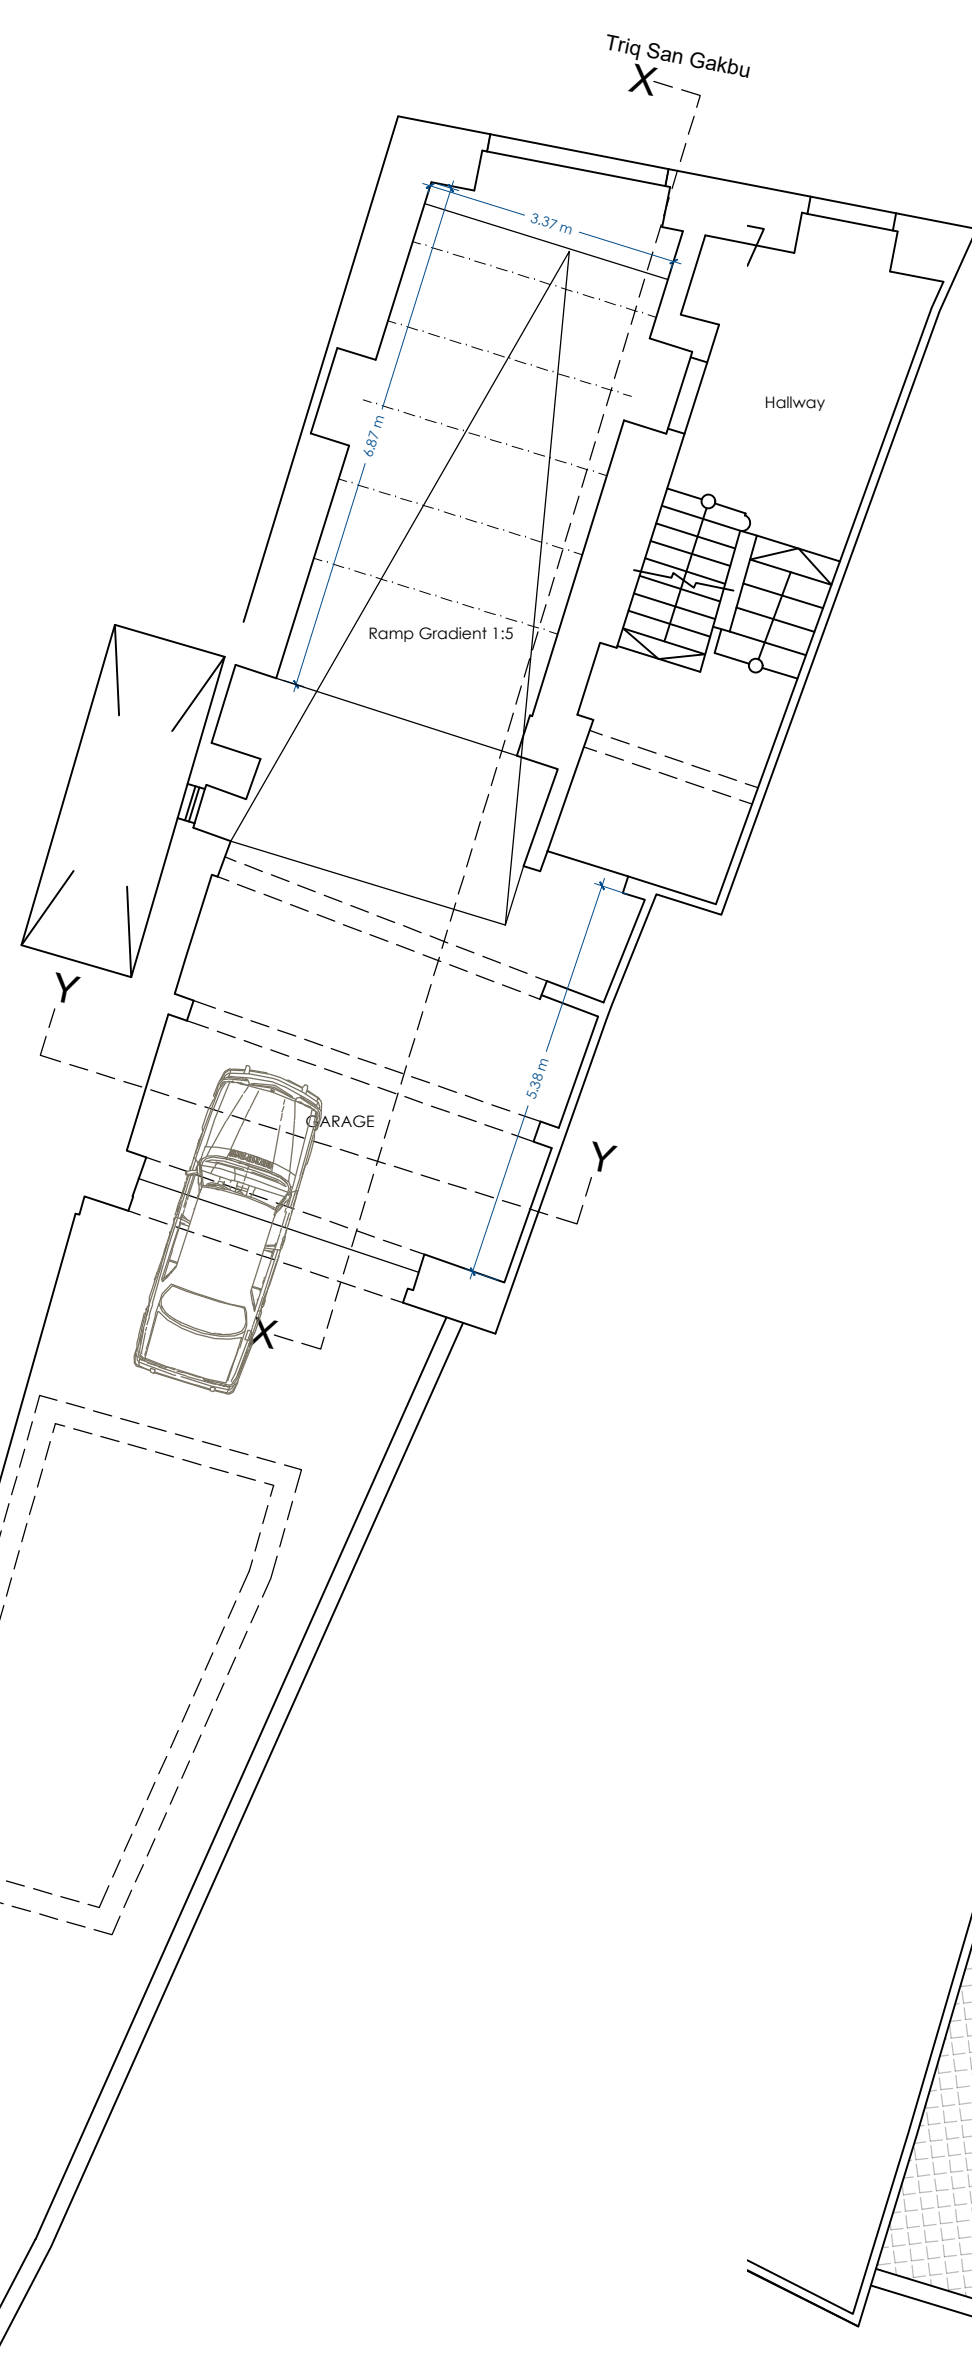


First Floor

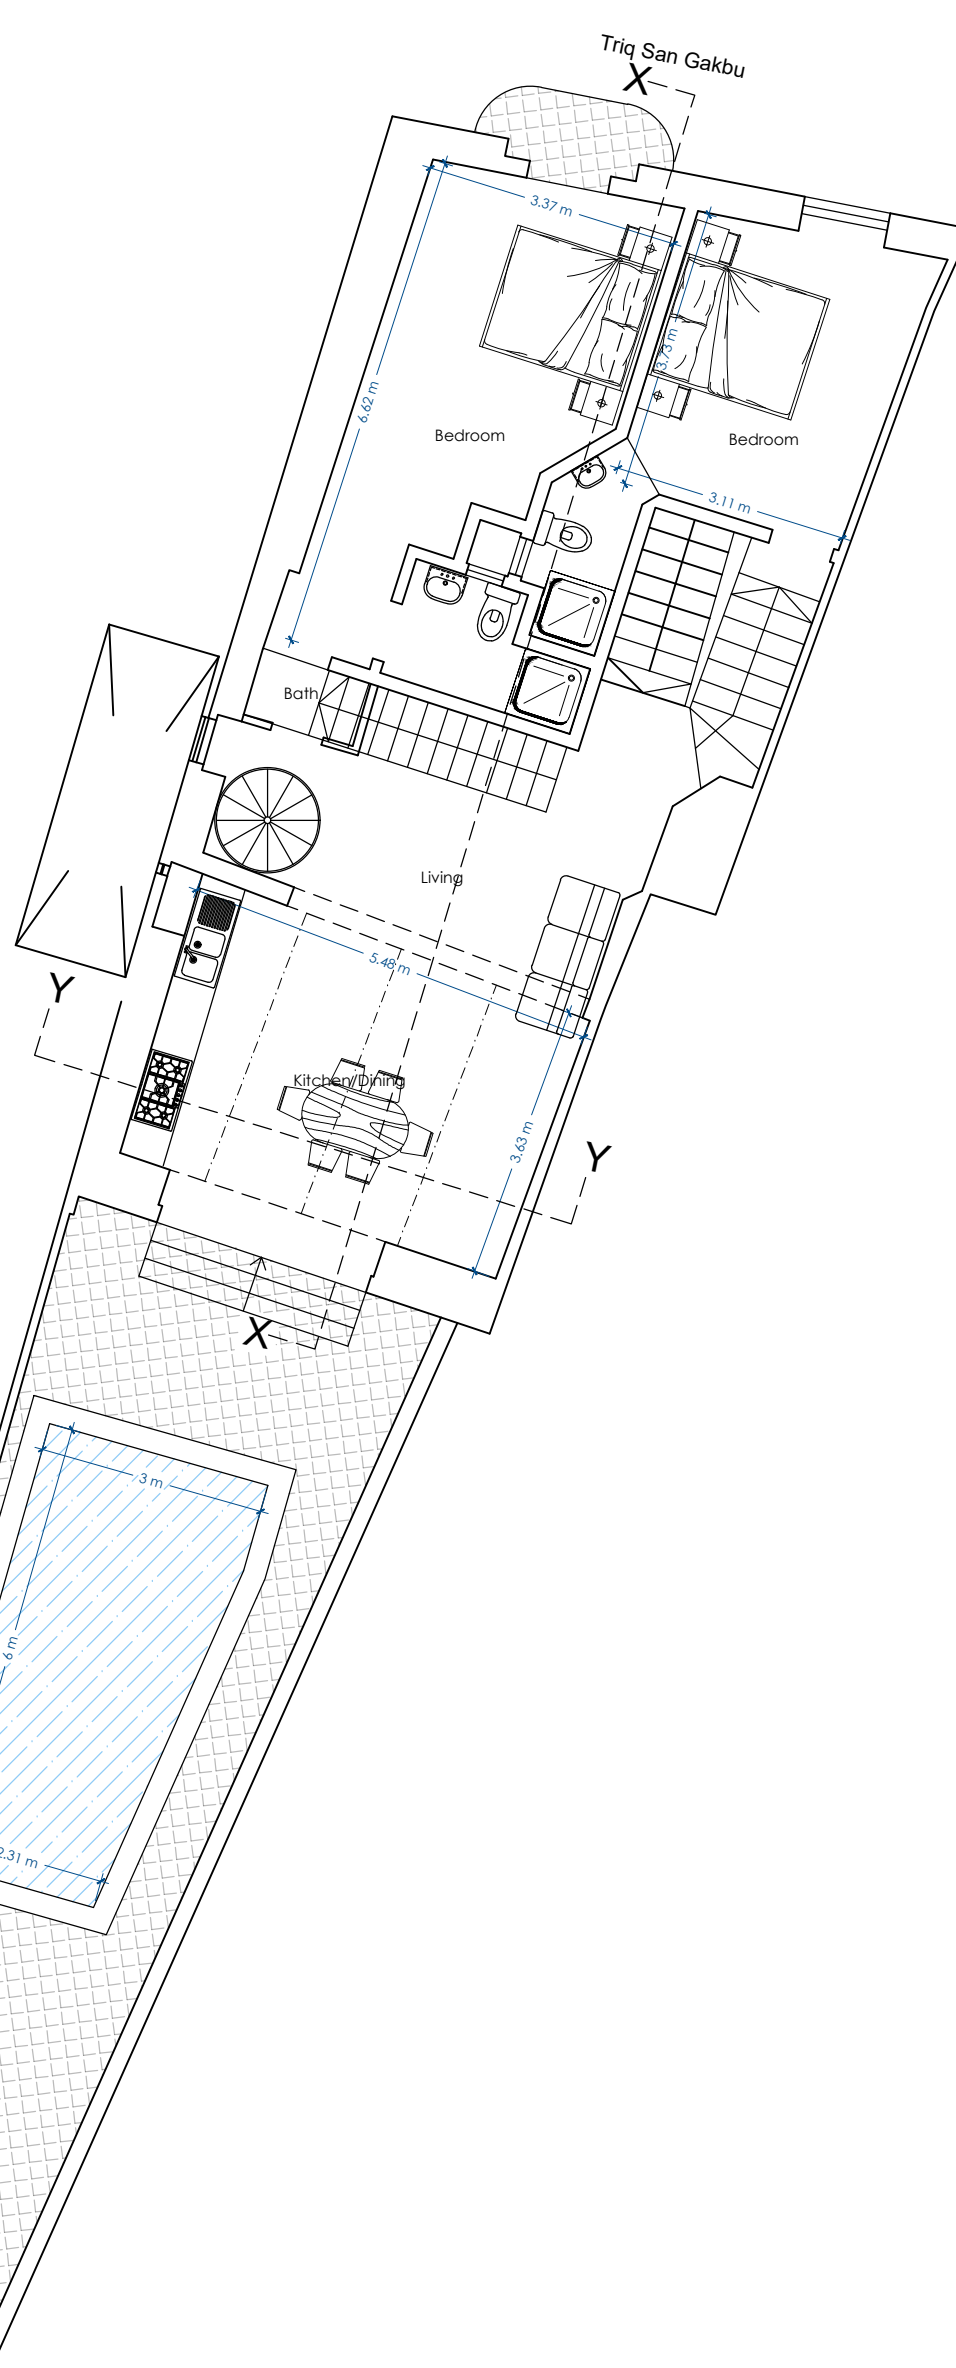

Roof Floor Level

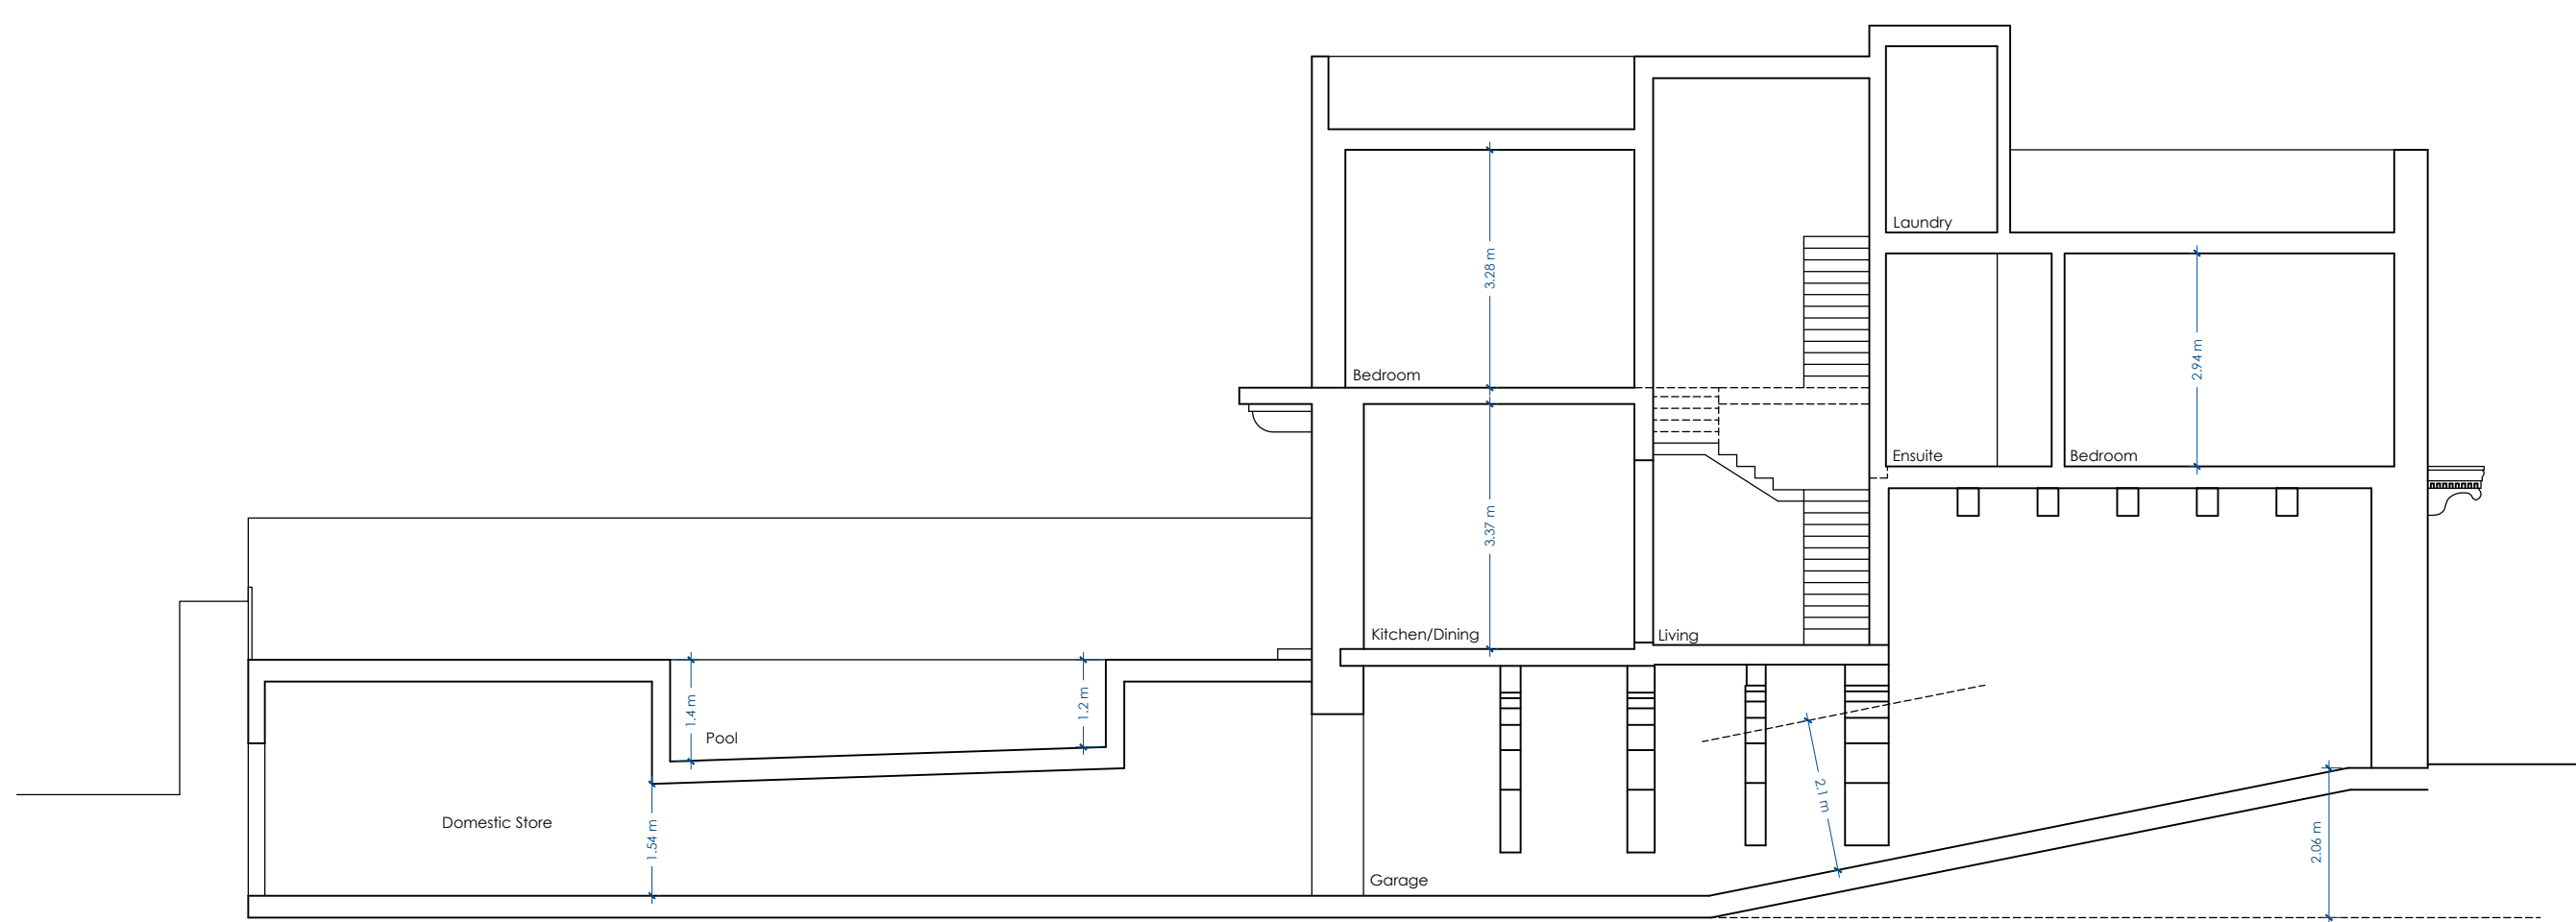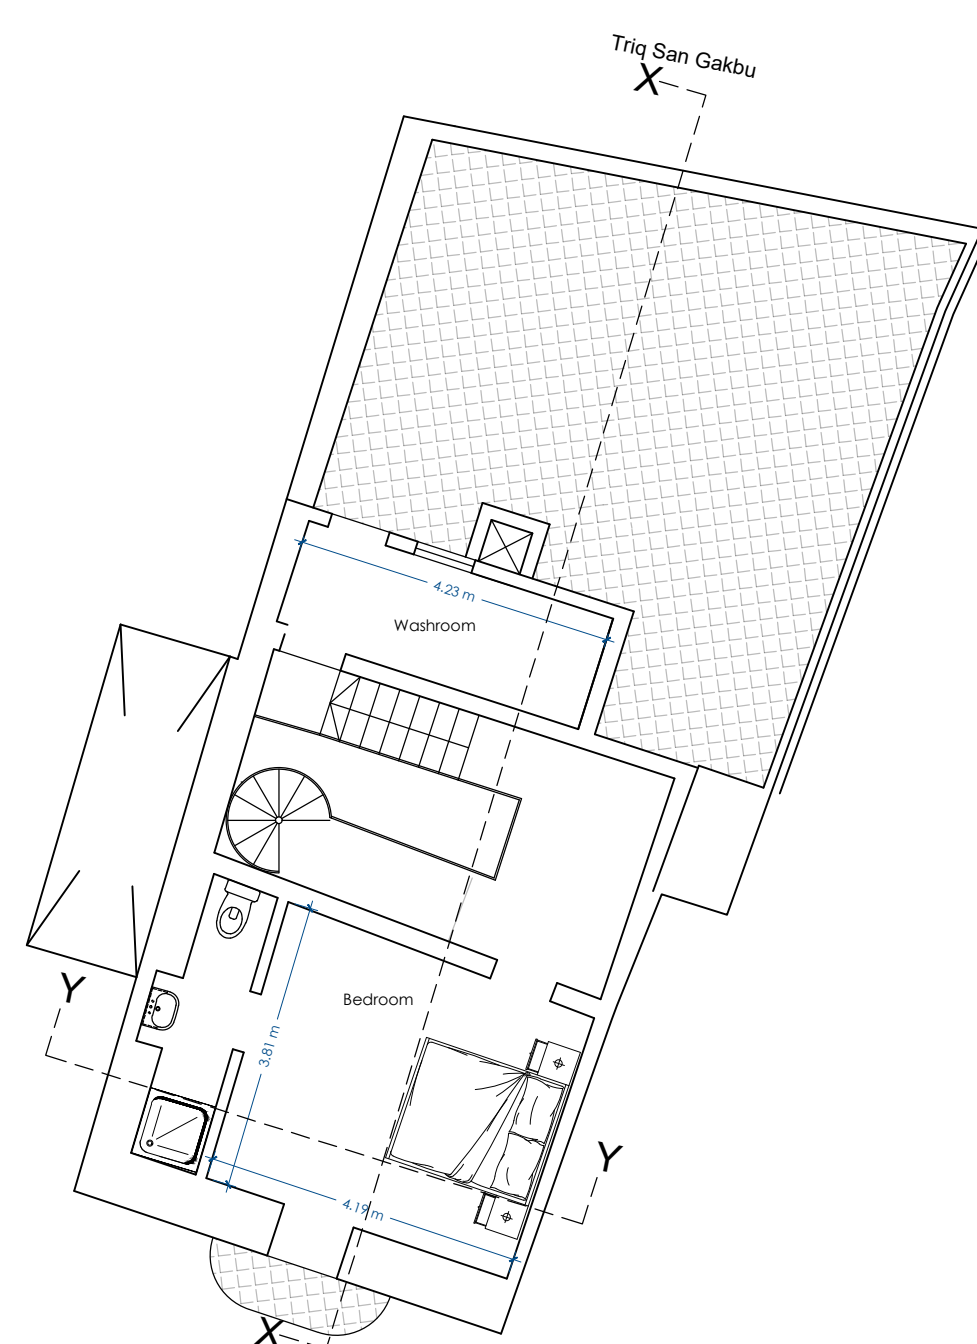

Section X-X

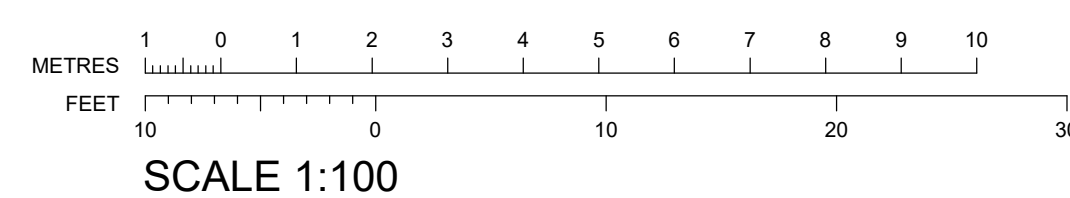

Revisions			
Ref.	Item.	Init.	Date.

Client	
--------	--

Project

Project Architect

PERIT LEONARD SPITERI

Drawing Title

Path

File No

Scale
1:50

Drwg Issue	
------------	--

Drwg No.

Date

Drawn by

☐ Checked