


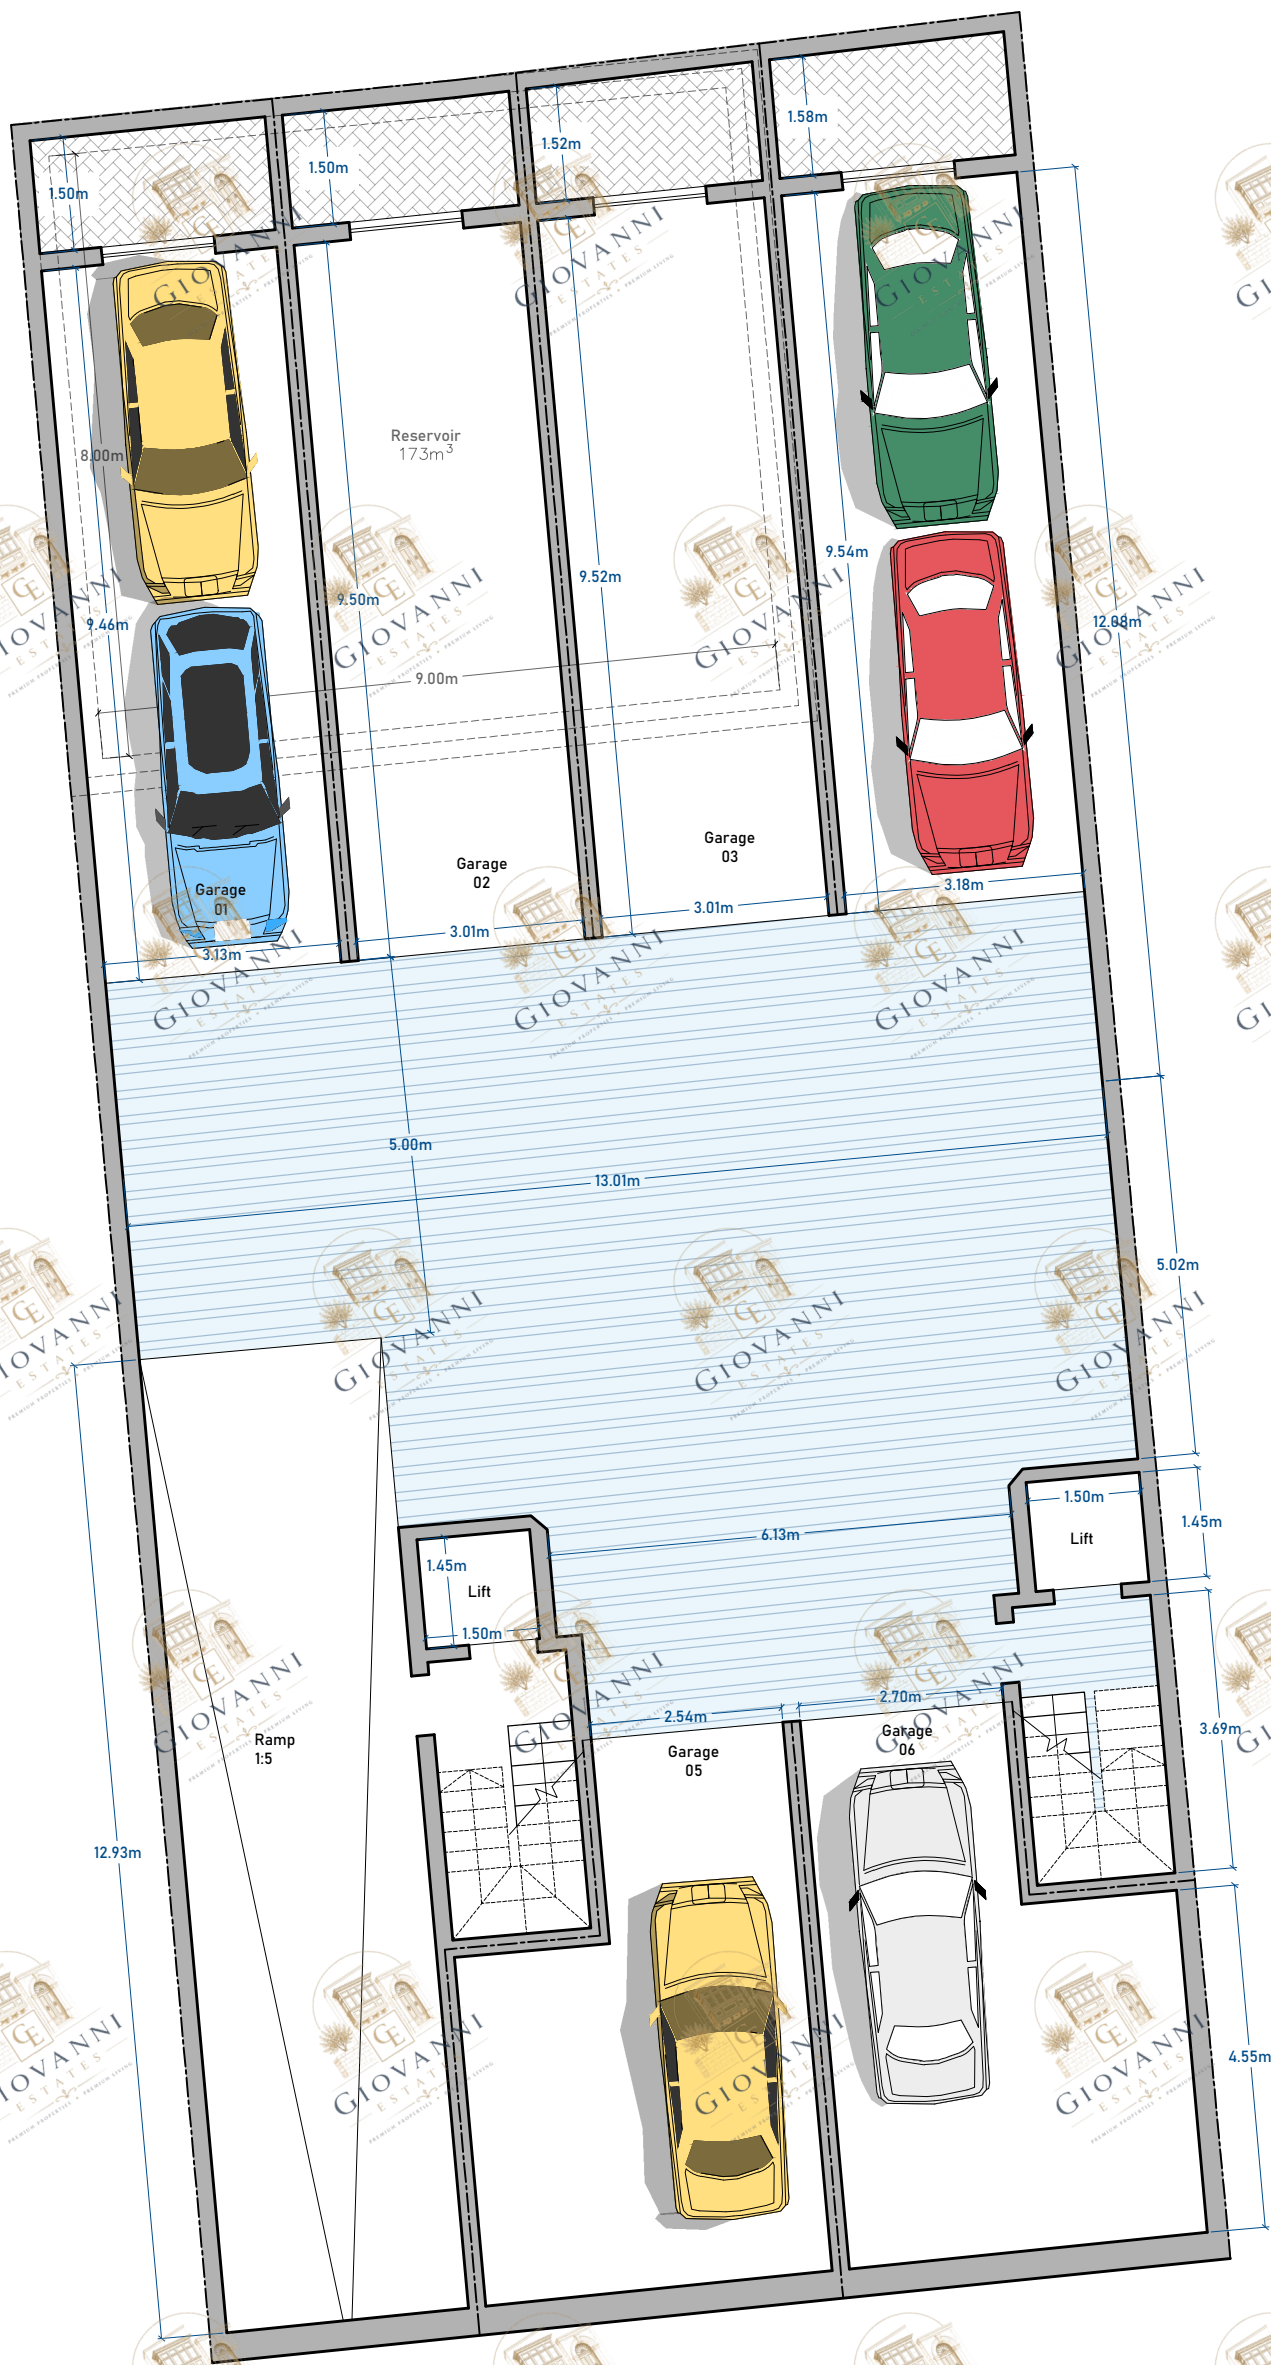


BASEMENT FLOOR

PROPOSED

SCALE 1:100



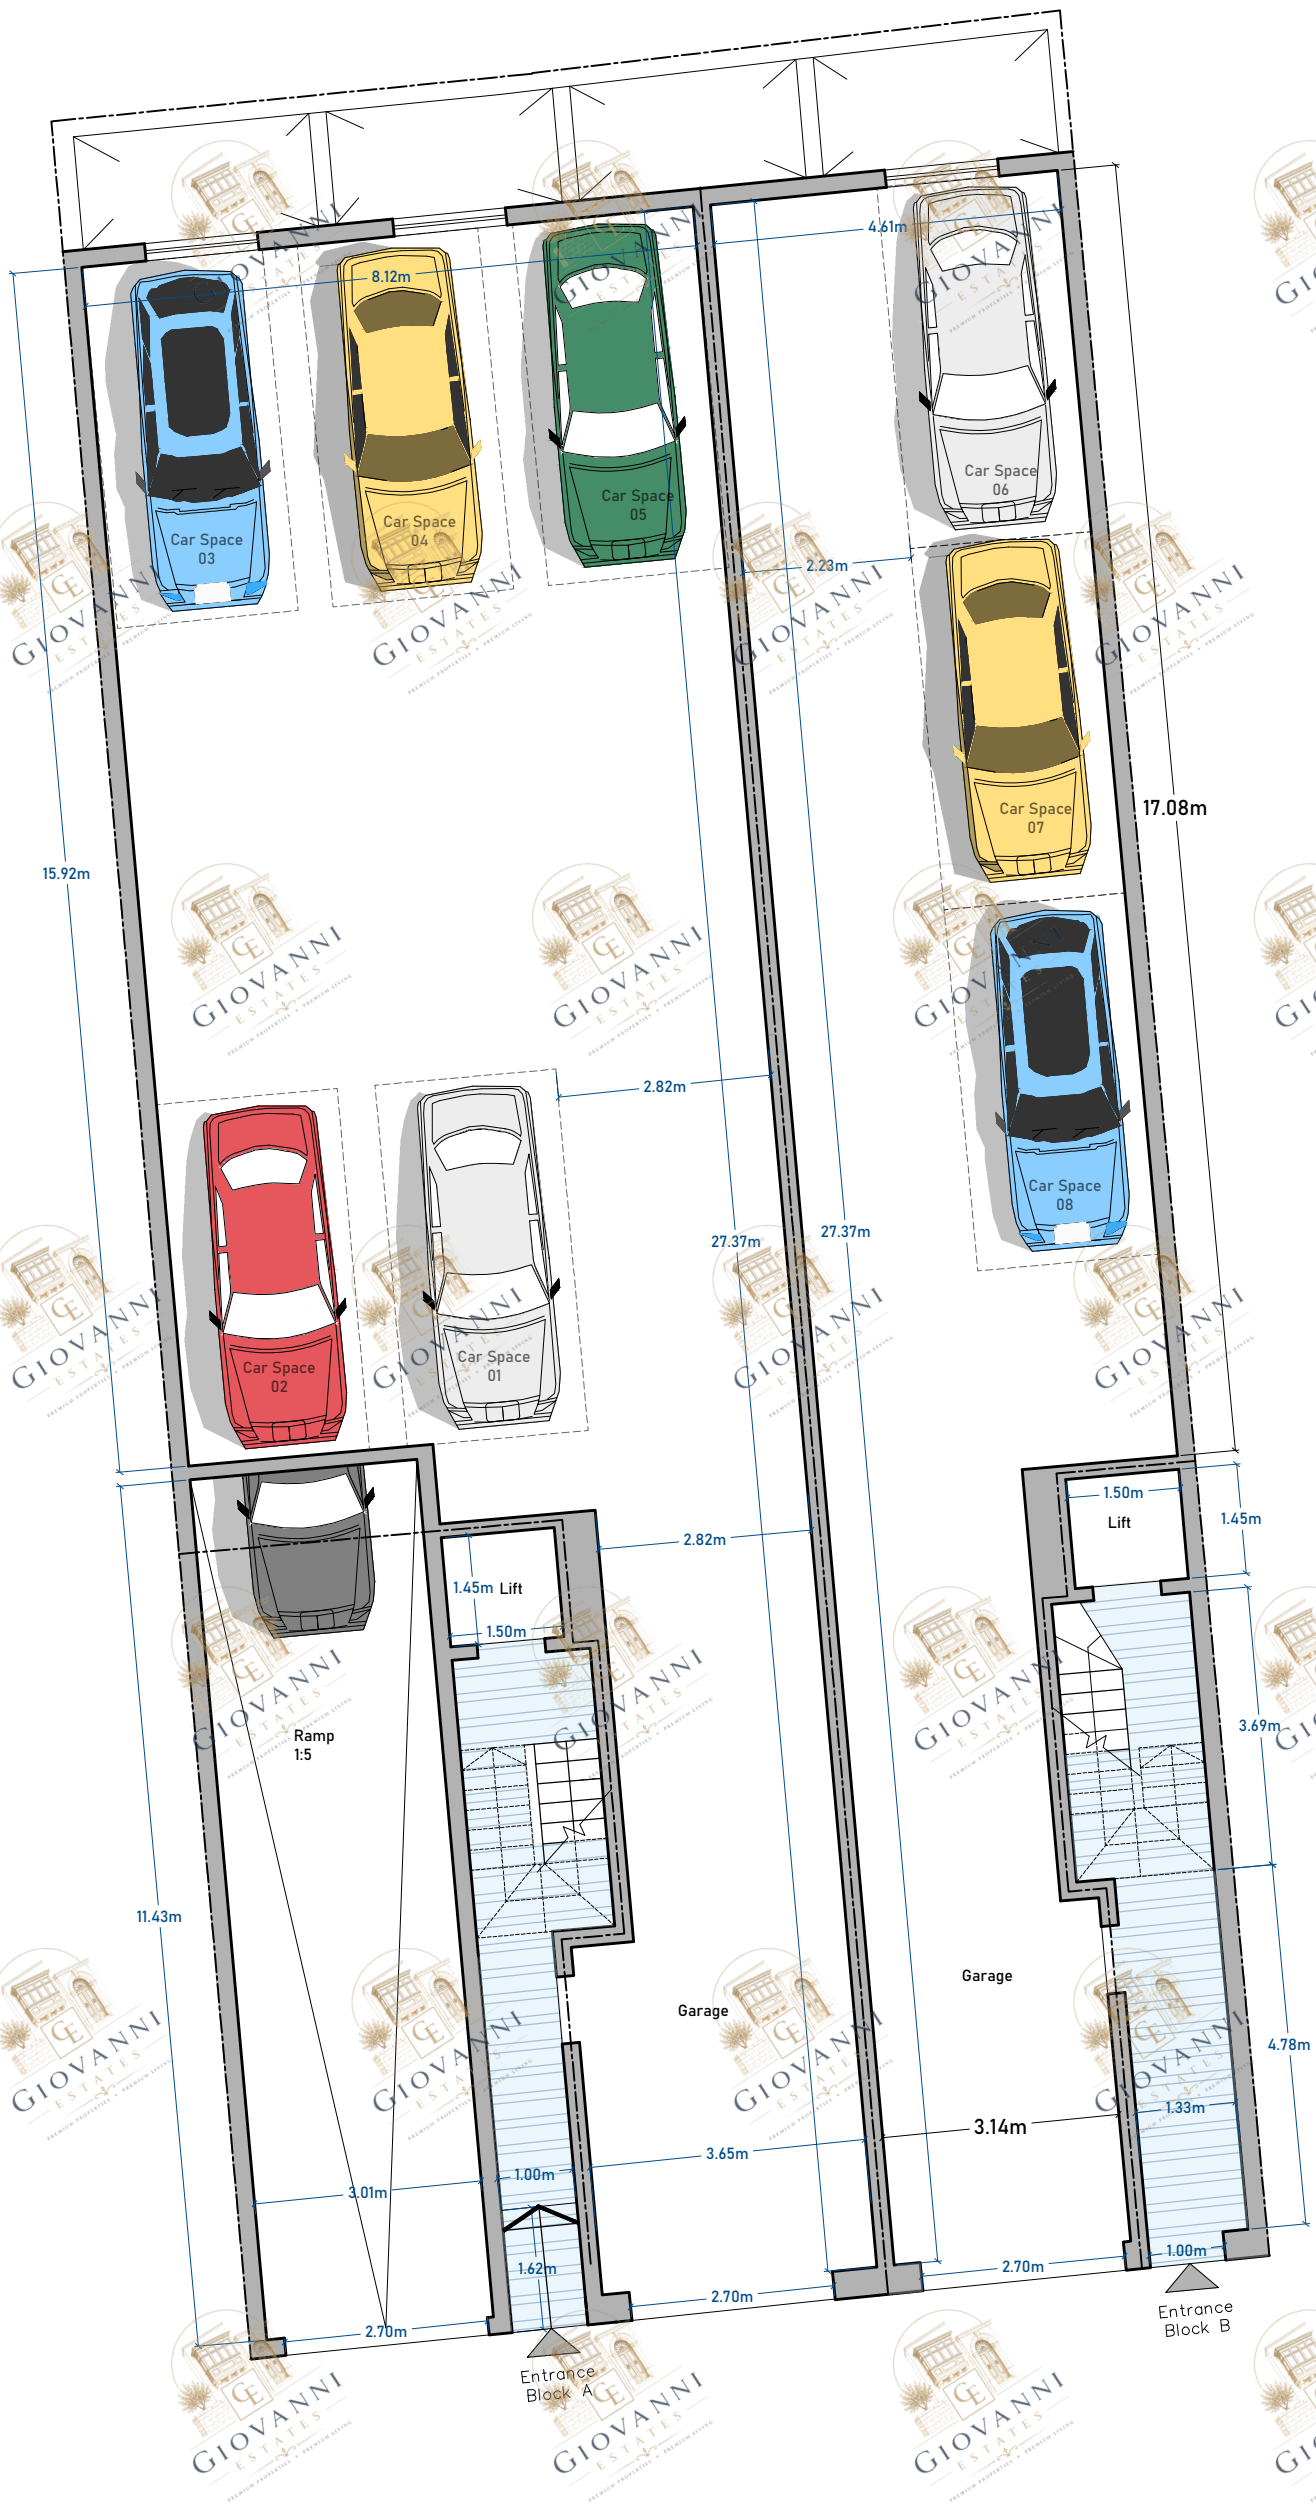

GROUND FLOOR

PROPOSED

SCALE 1:100






FIRST FLOOR
PROPOSED

SCALE 1:100



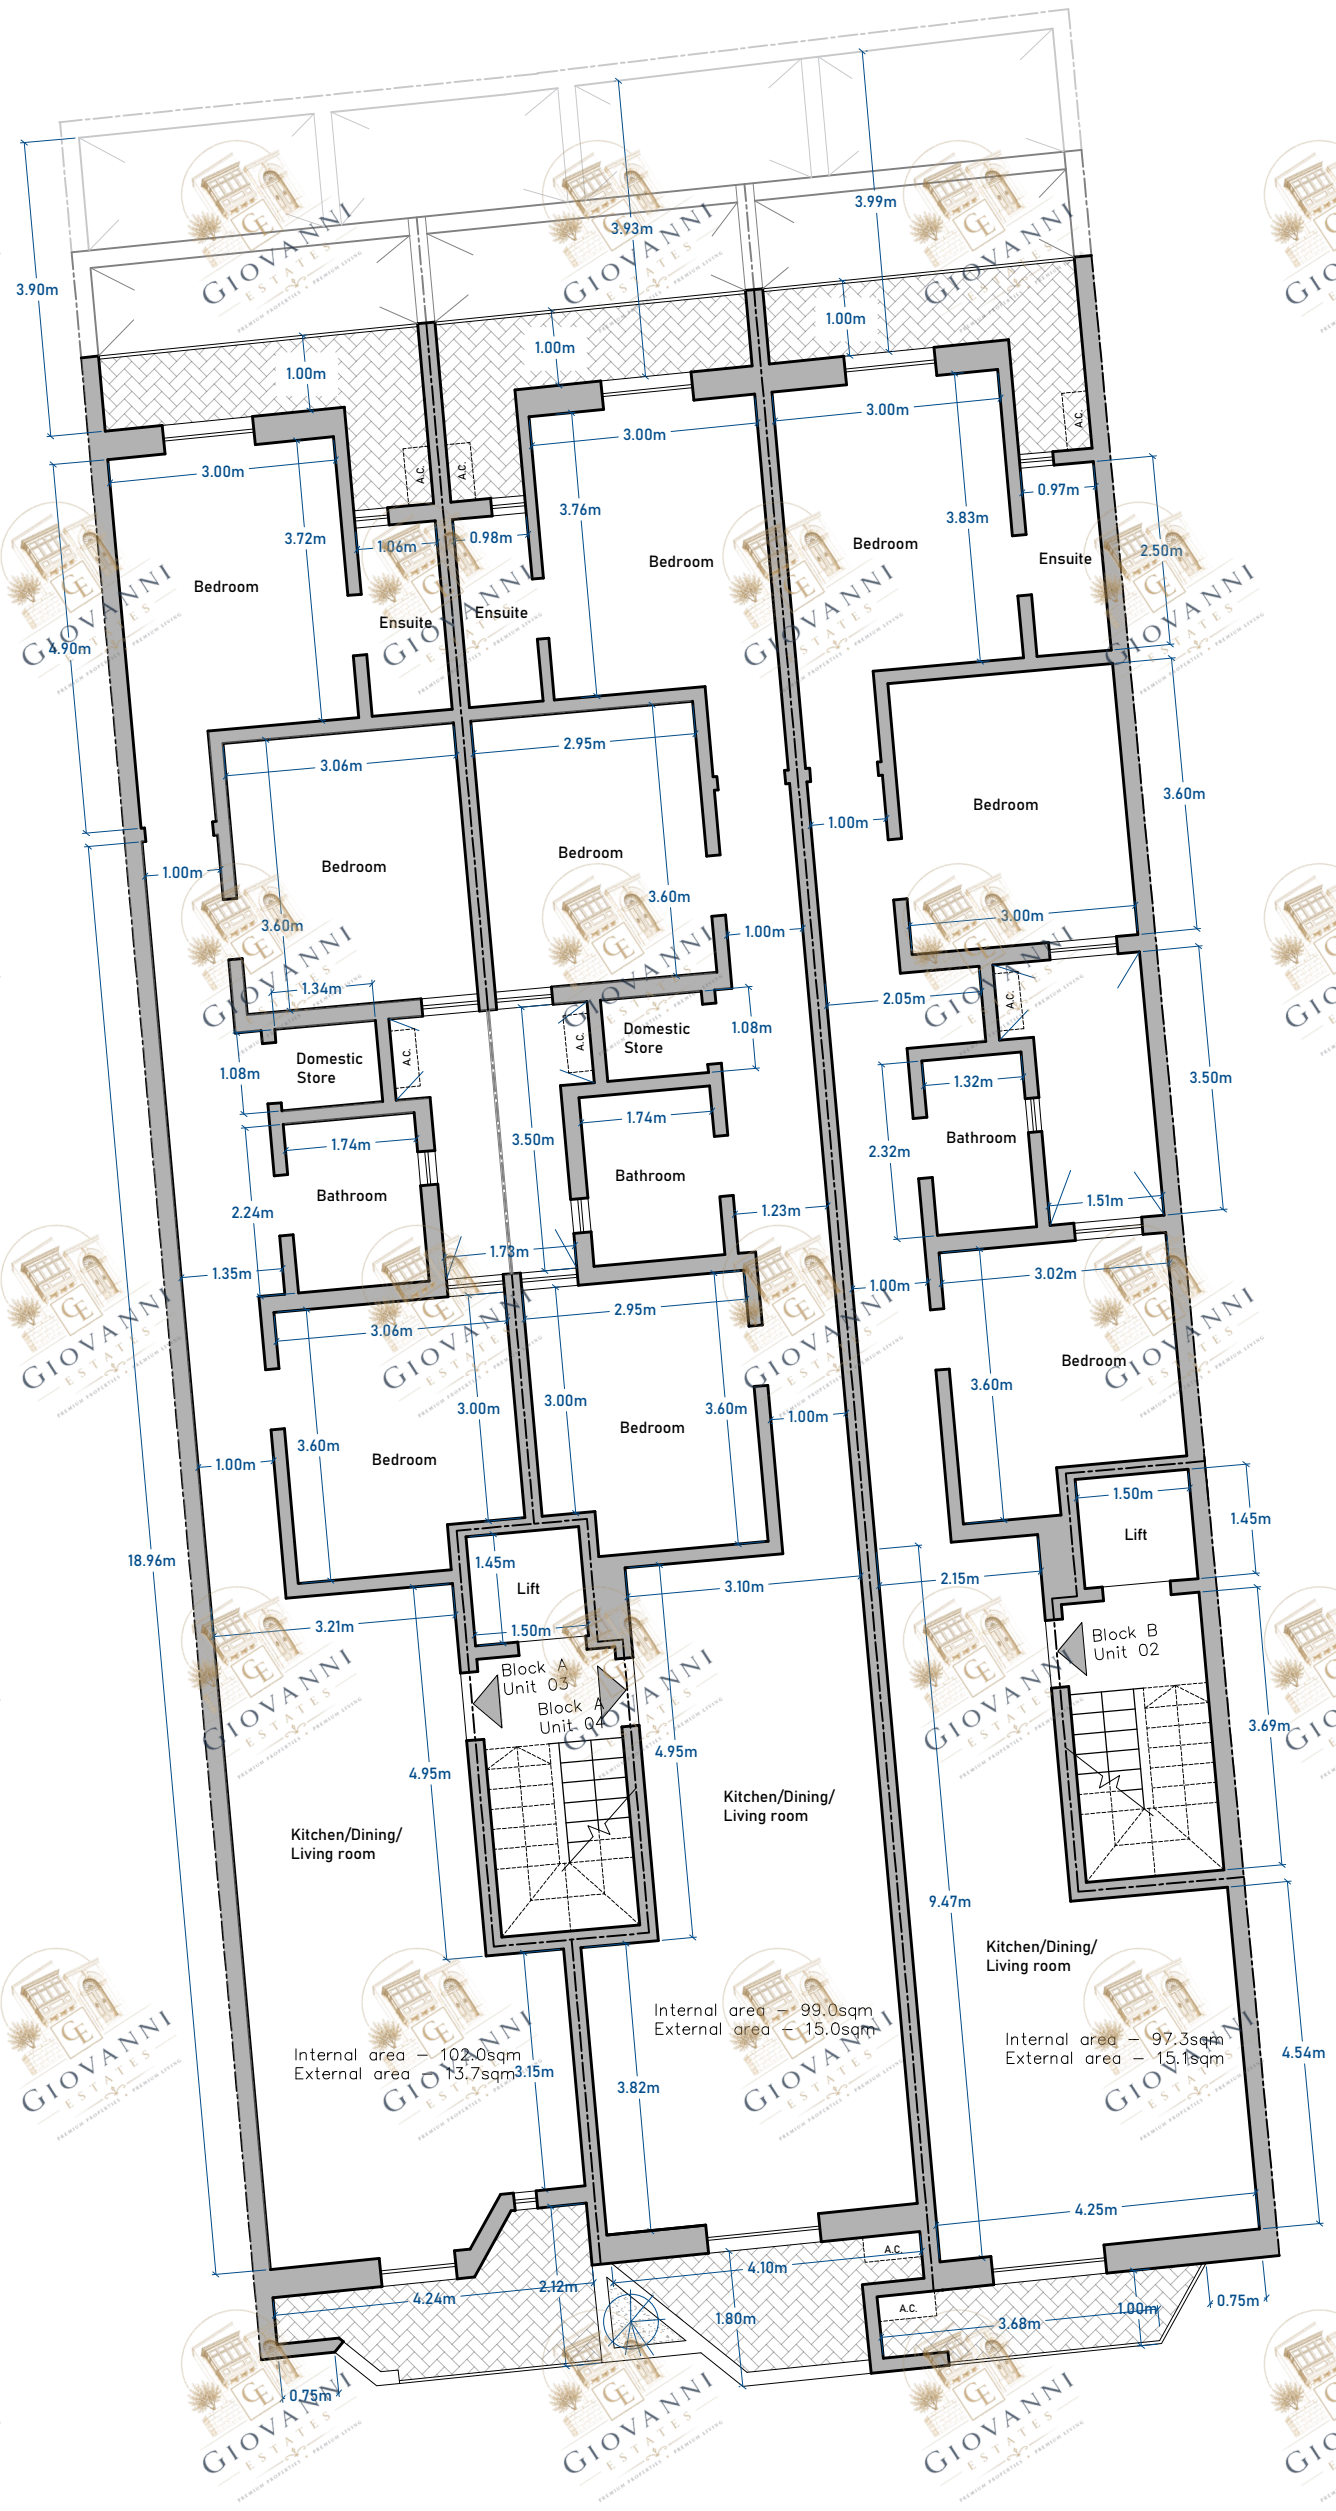


SECOND FLOOR

PROPOSED

SCALE 1:100



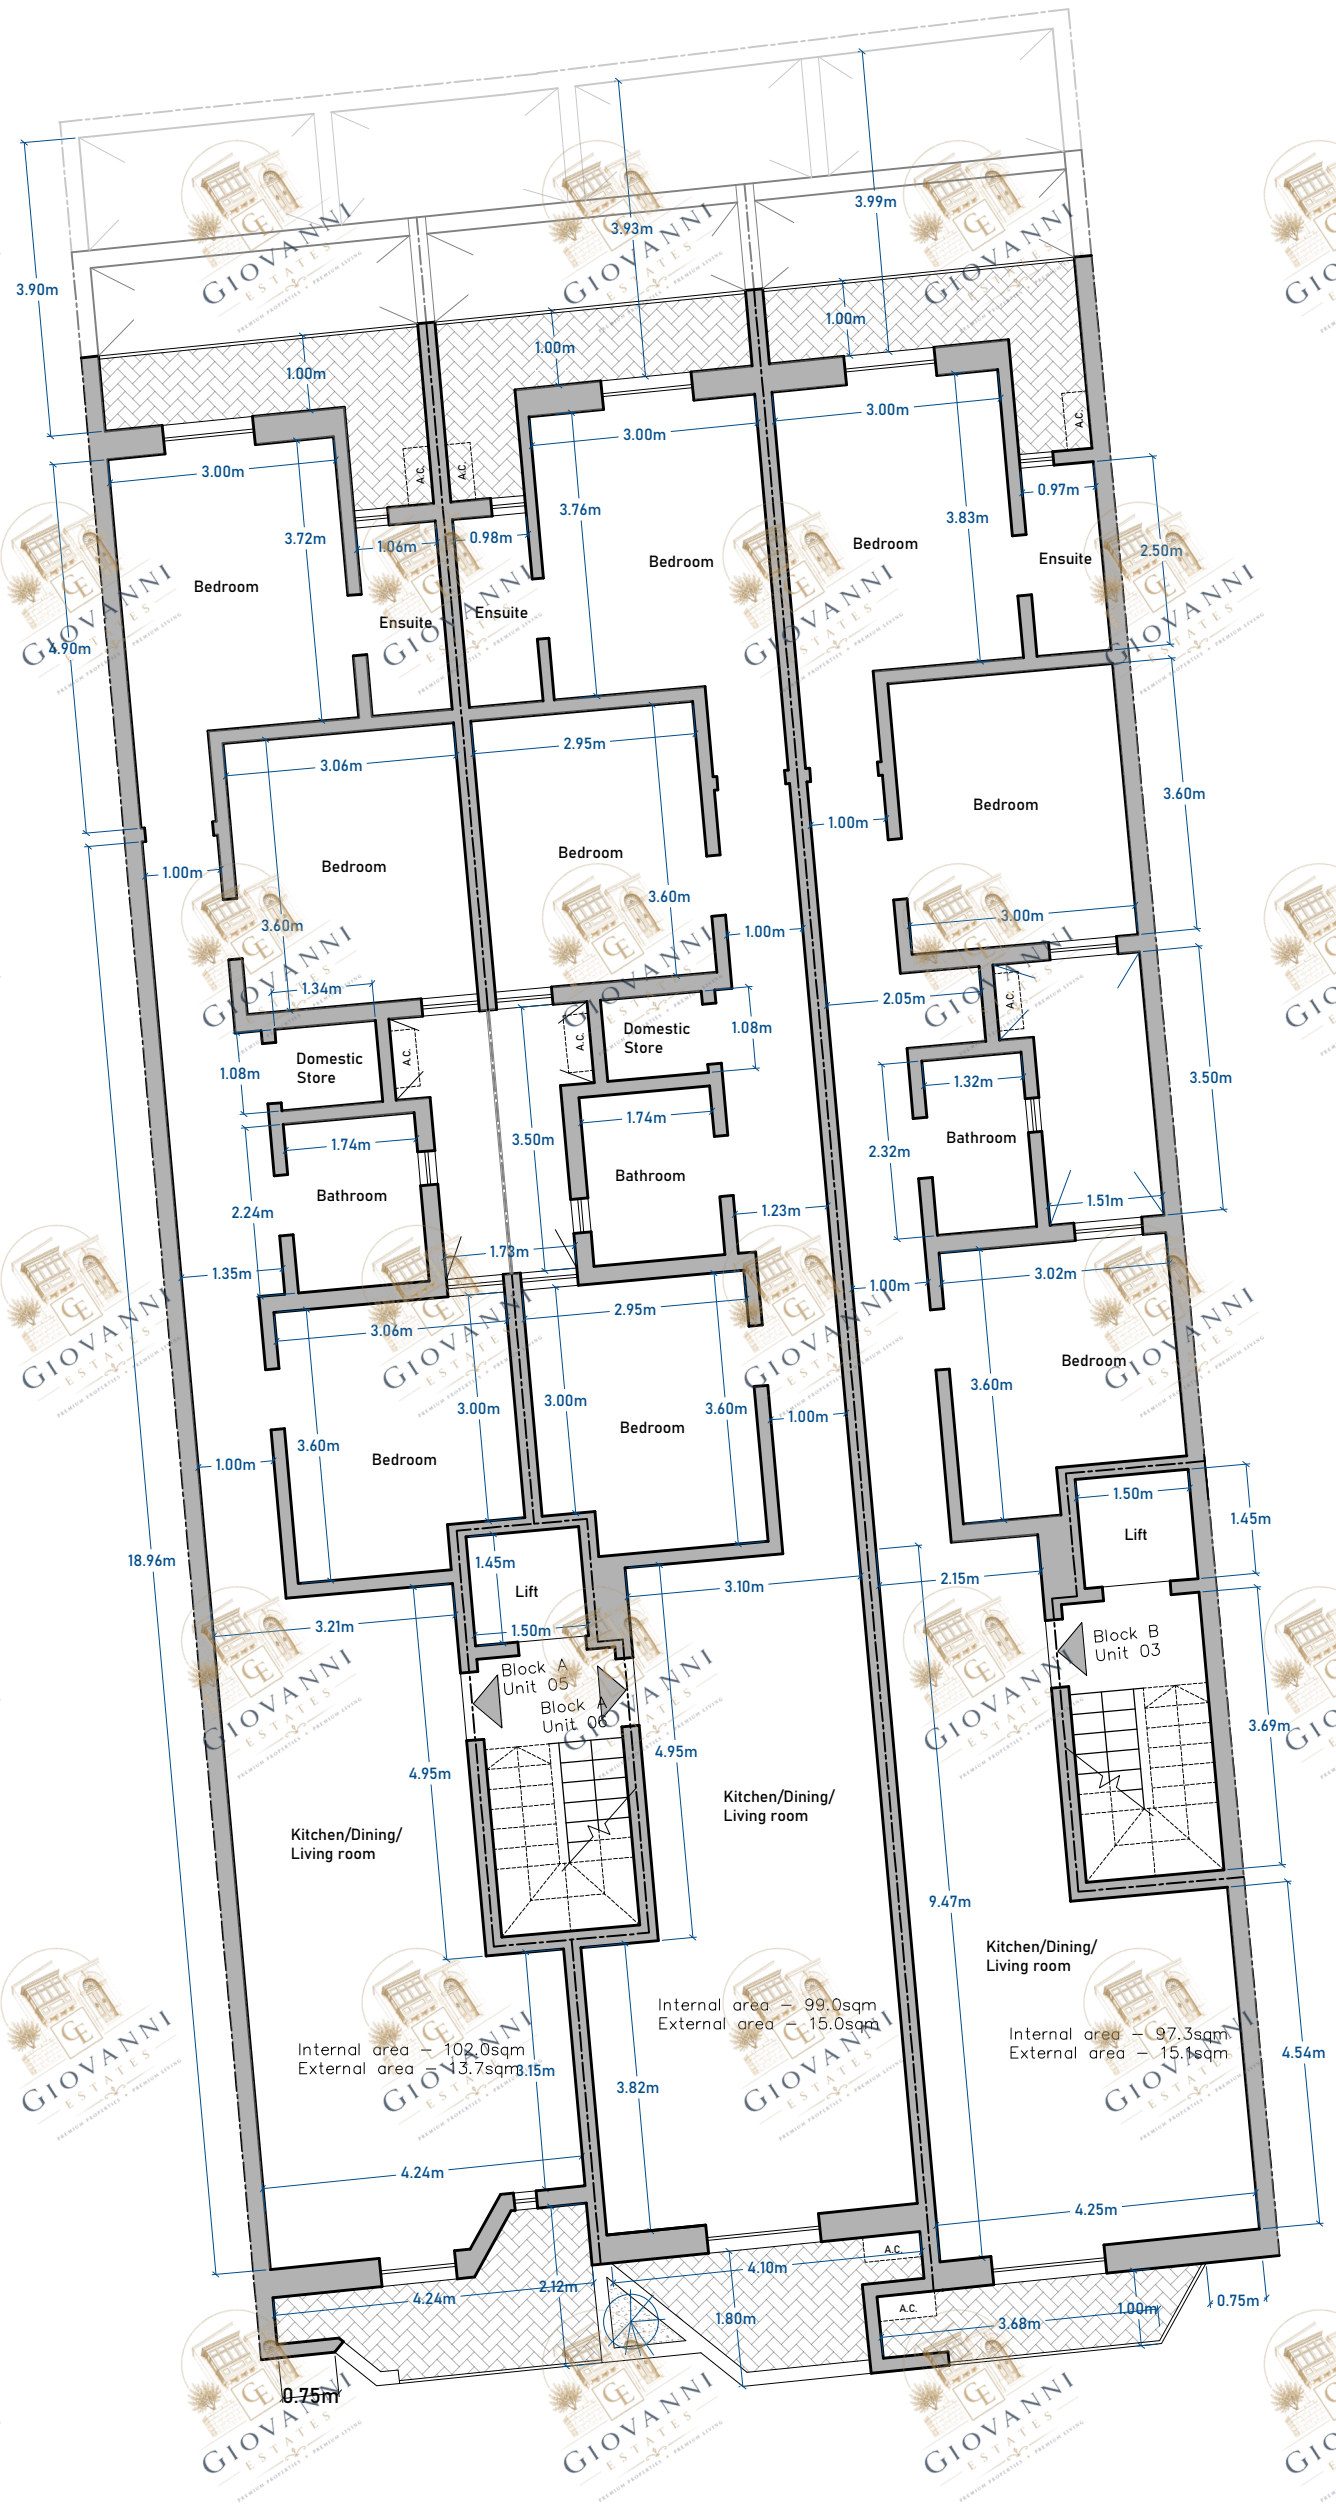

THIRD FLOOR
PROPOSED

SCALE 1:100



