



Proposed streetscape analysis
Triq ta' Mannar
Scale 1:100

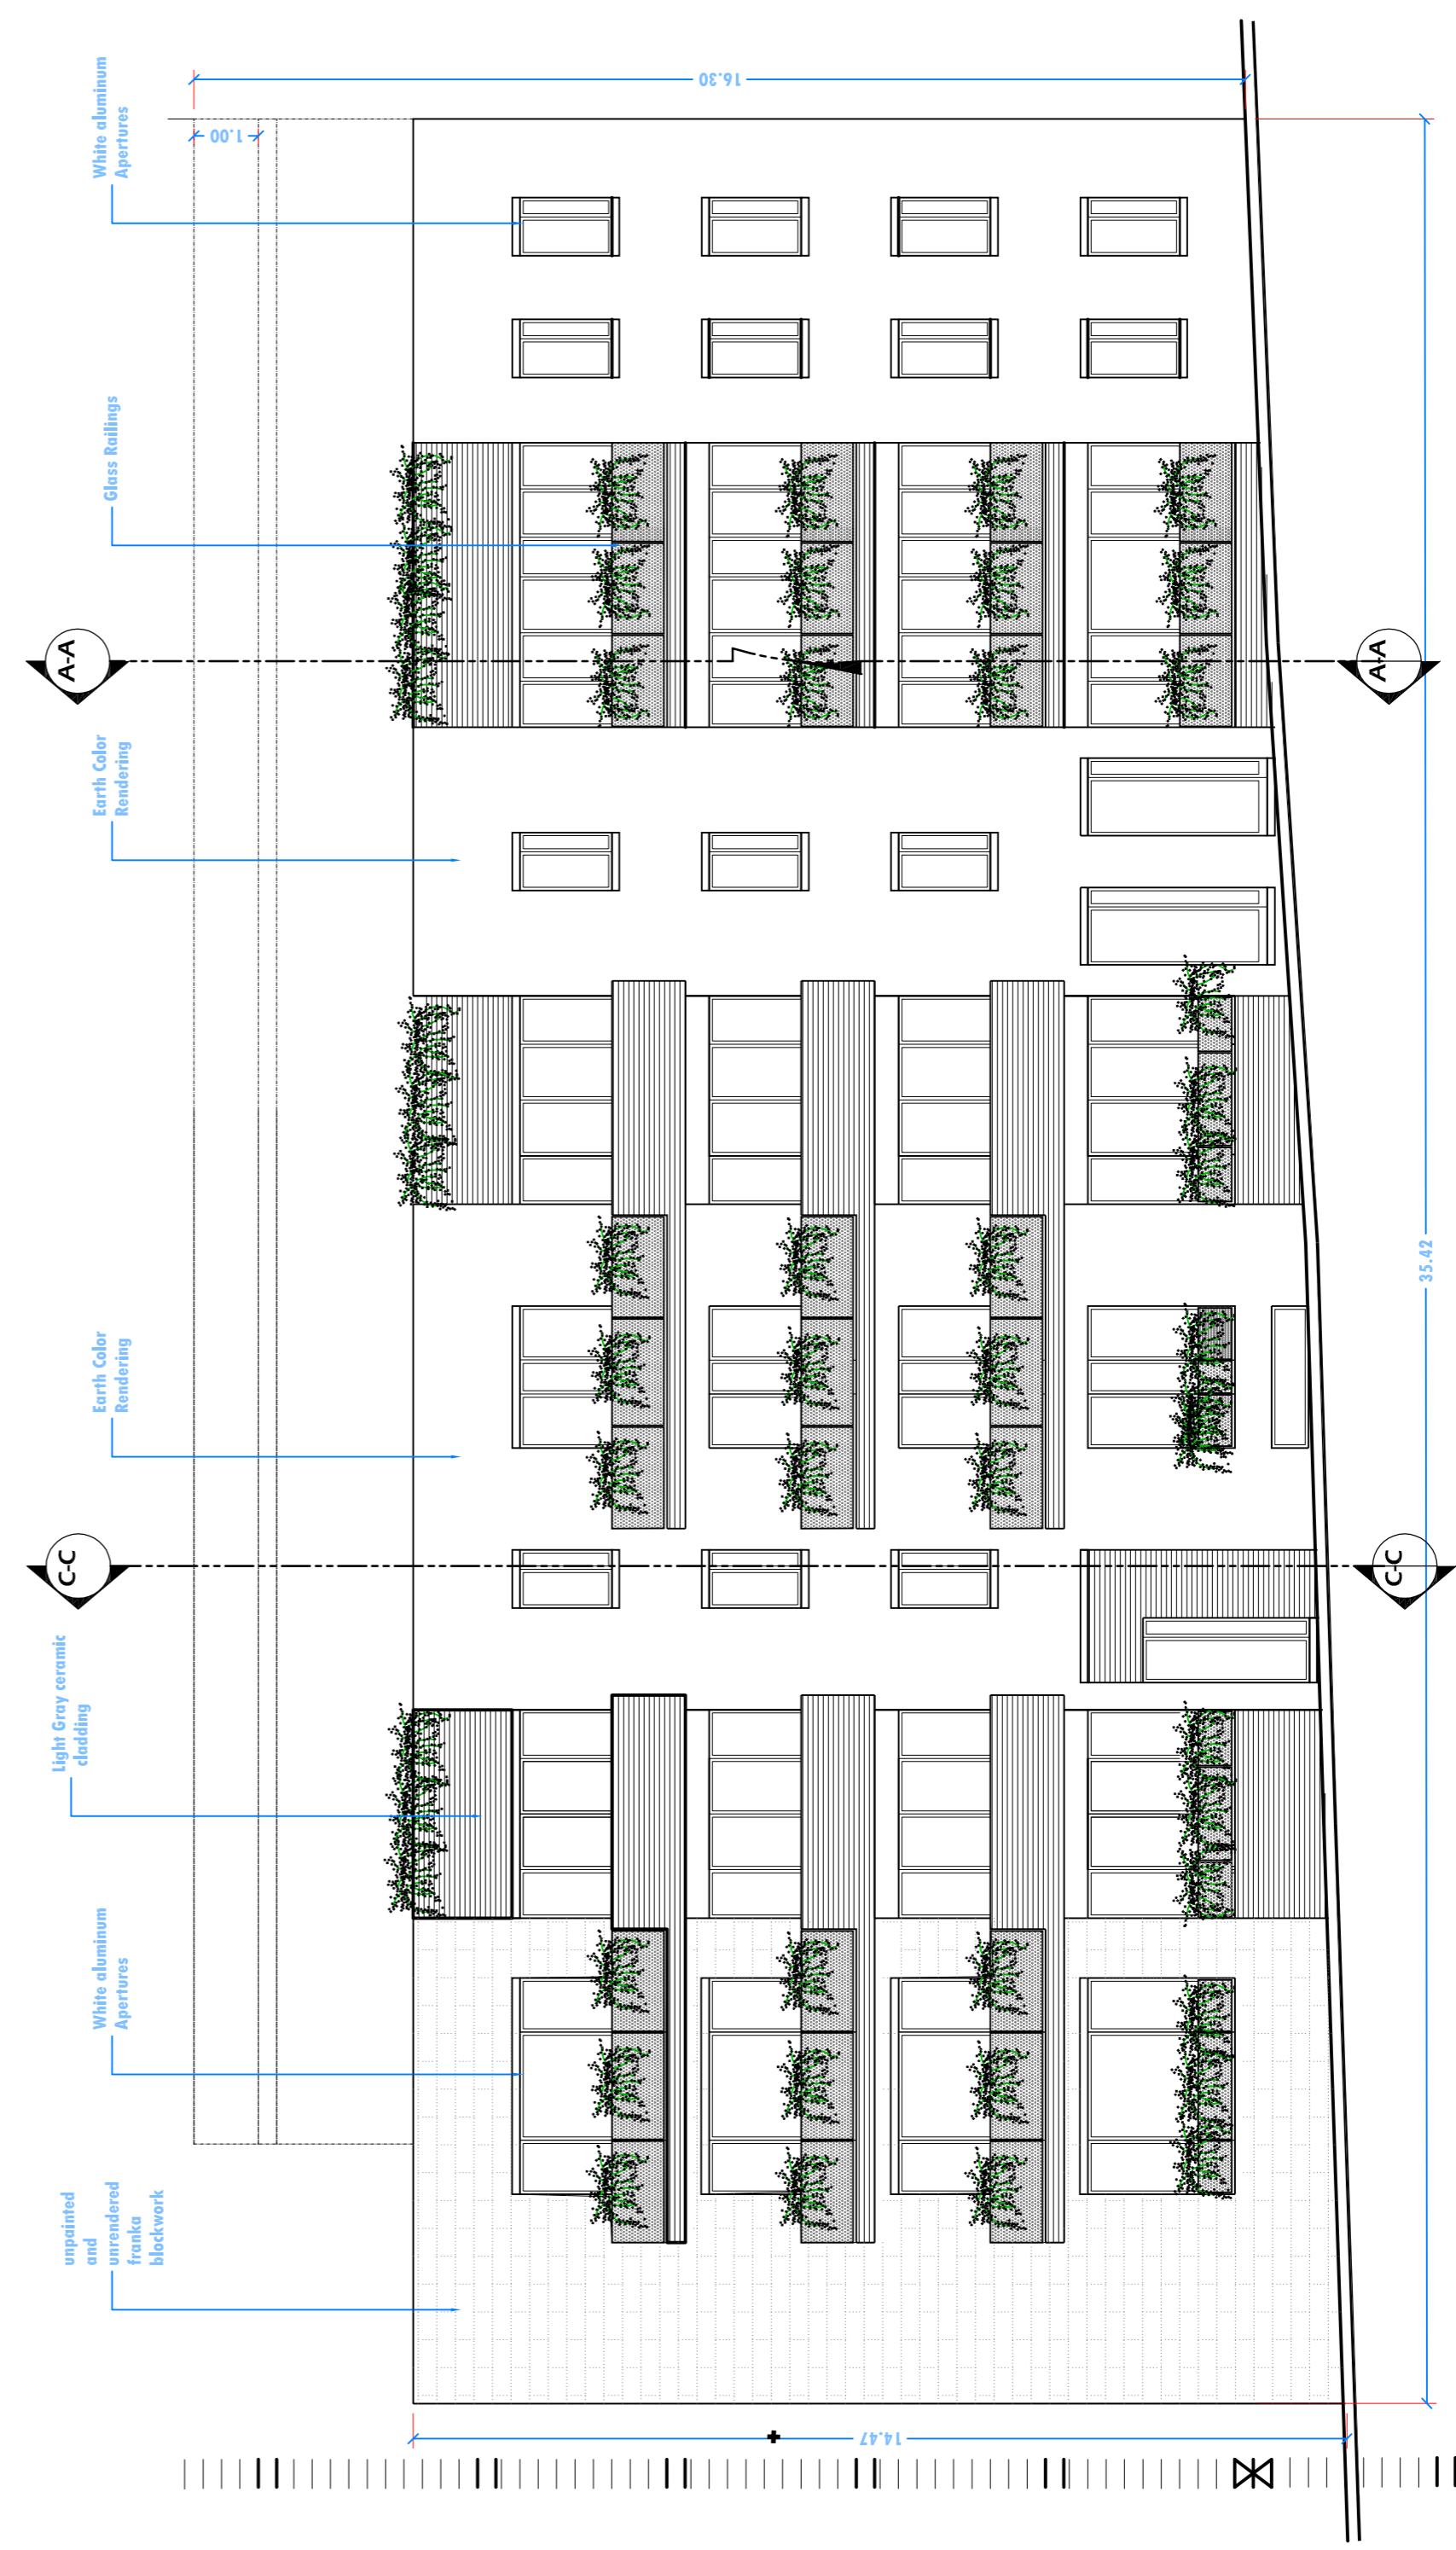


Proposed elevation
Triq ta' Mannar
Scale 1:100


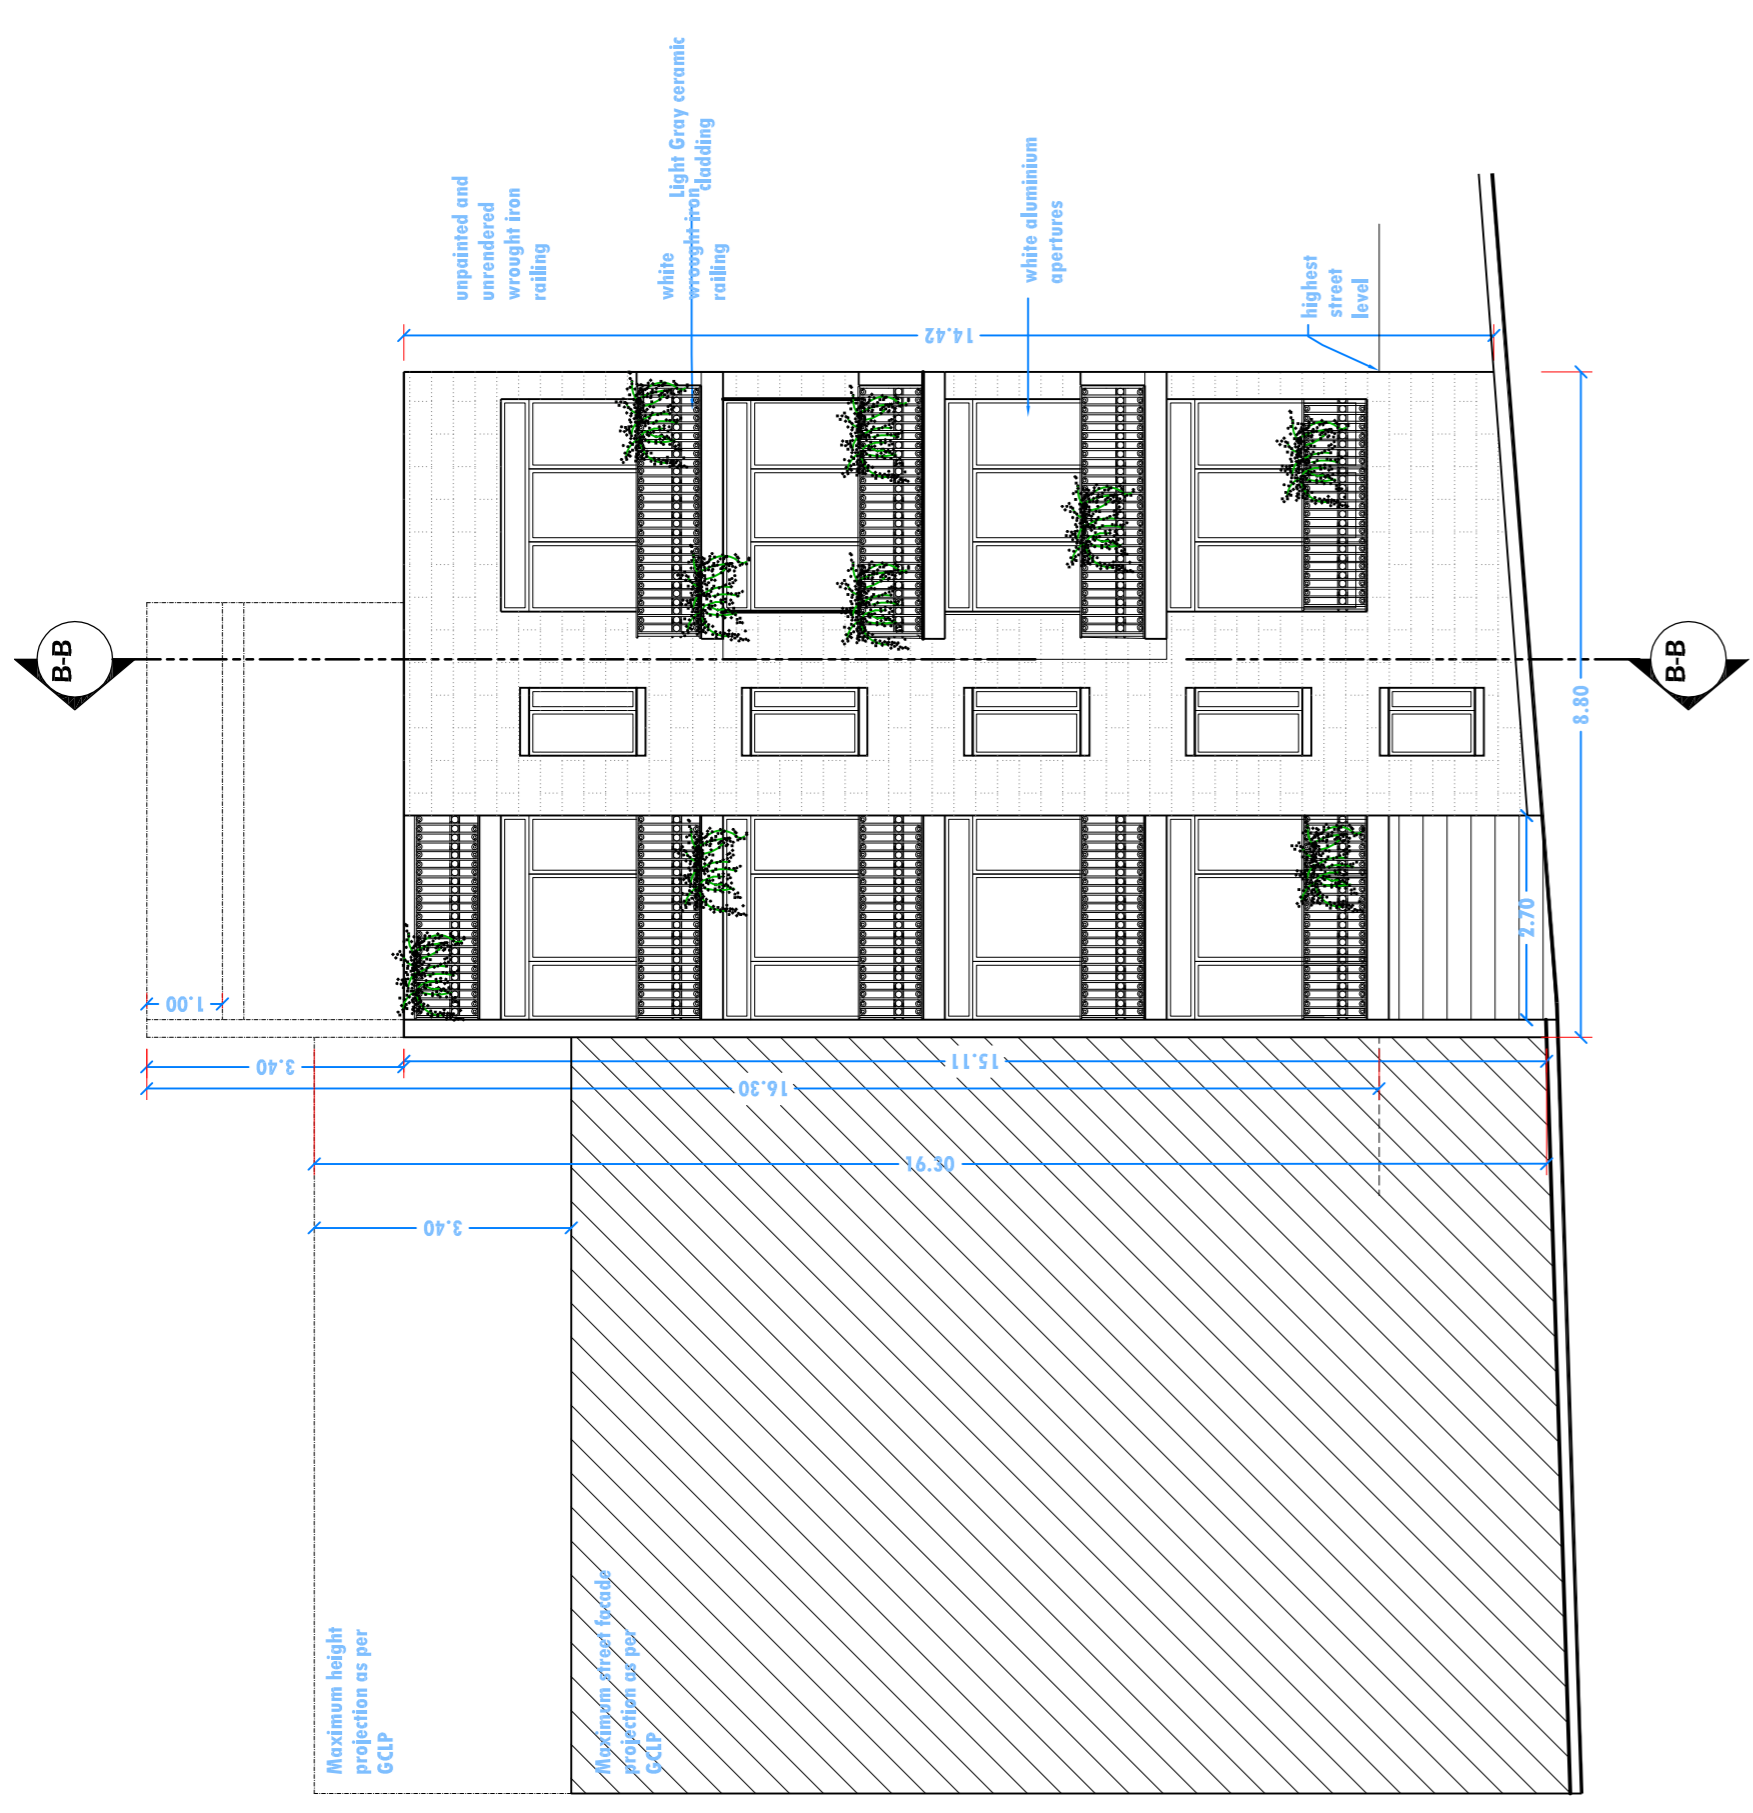


Proposed streetscape analysis
Triq ta' Karkar
Scale 1:100






Proposed elevation
Triq ta' Karkar
Scale 1:100

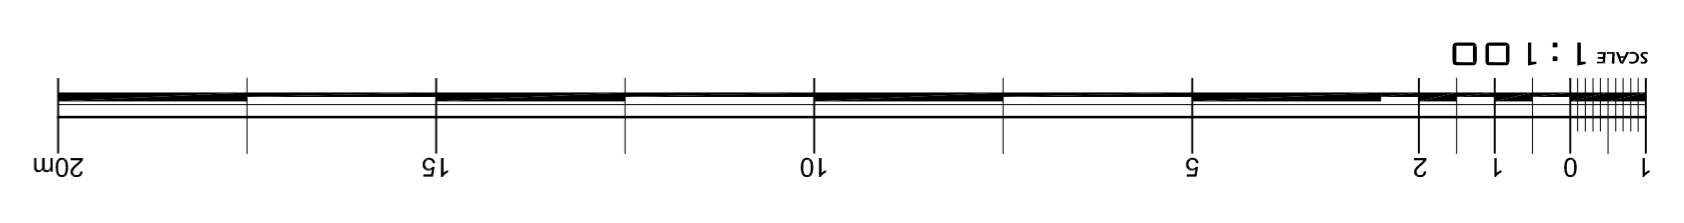

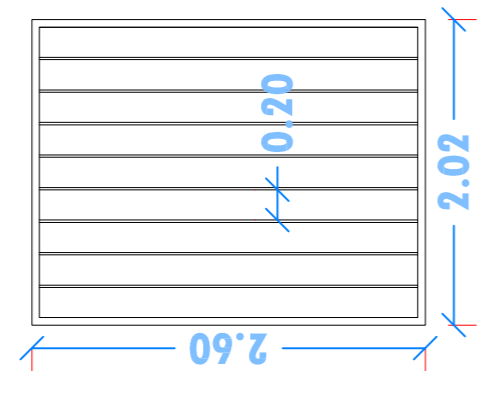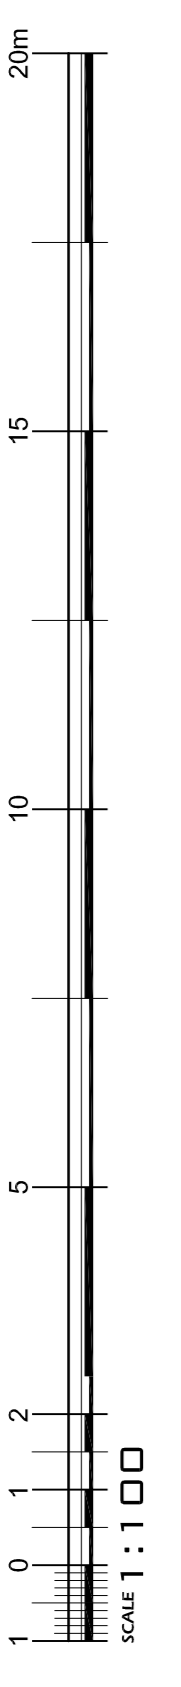


Proposed detail of aluminium railing for the internal yard Scale 1:50

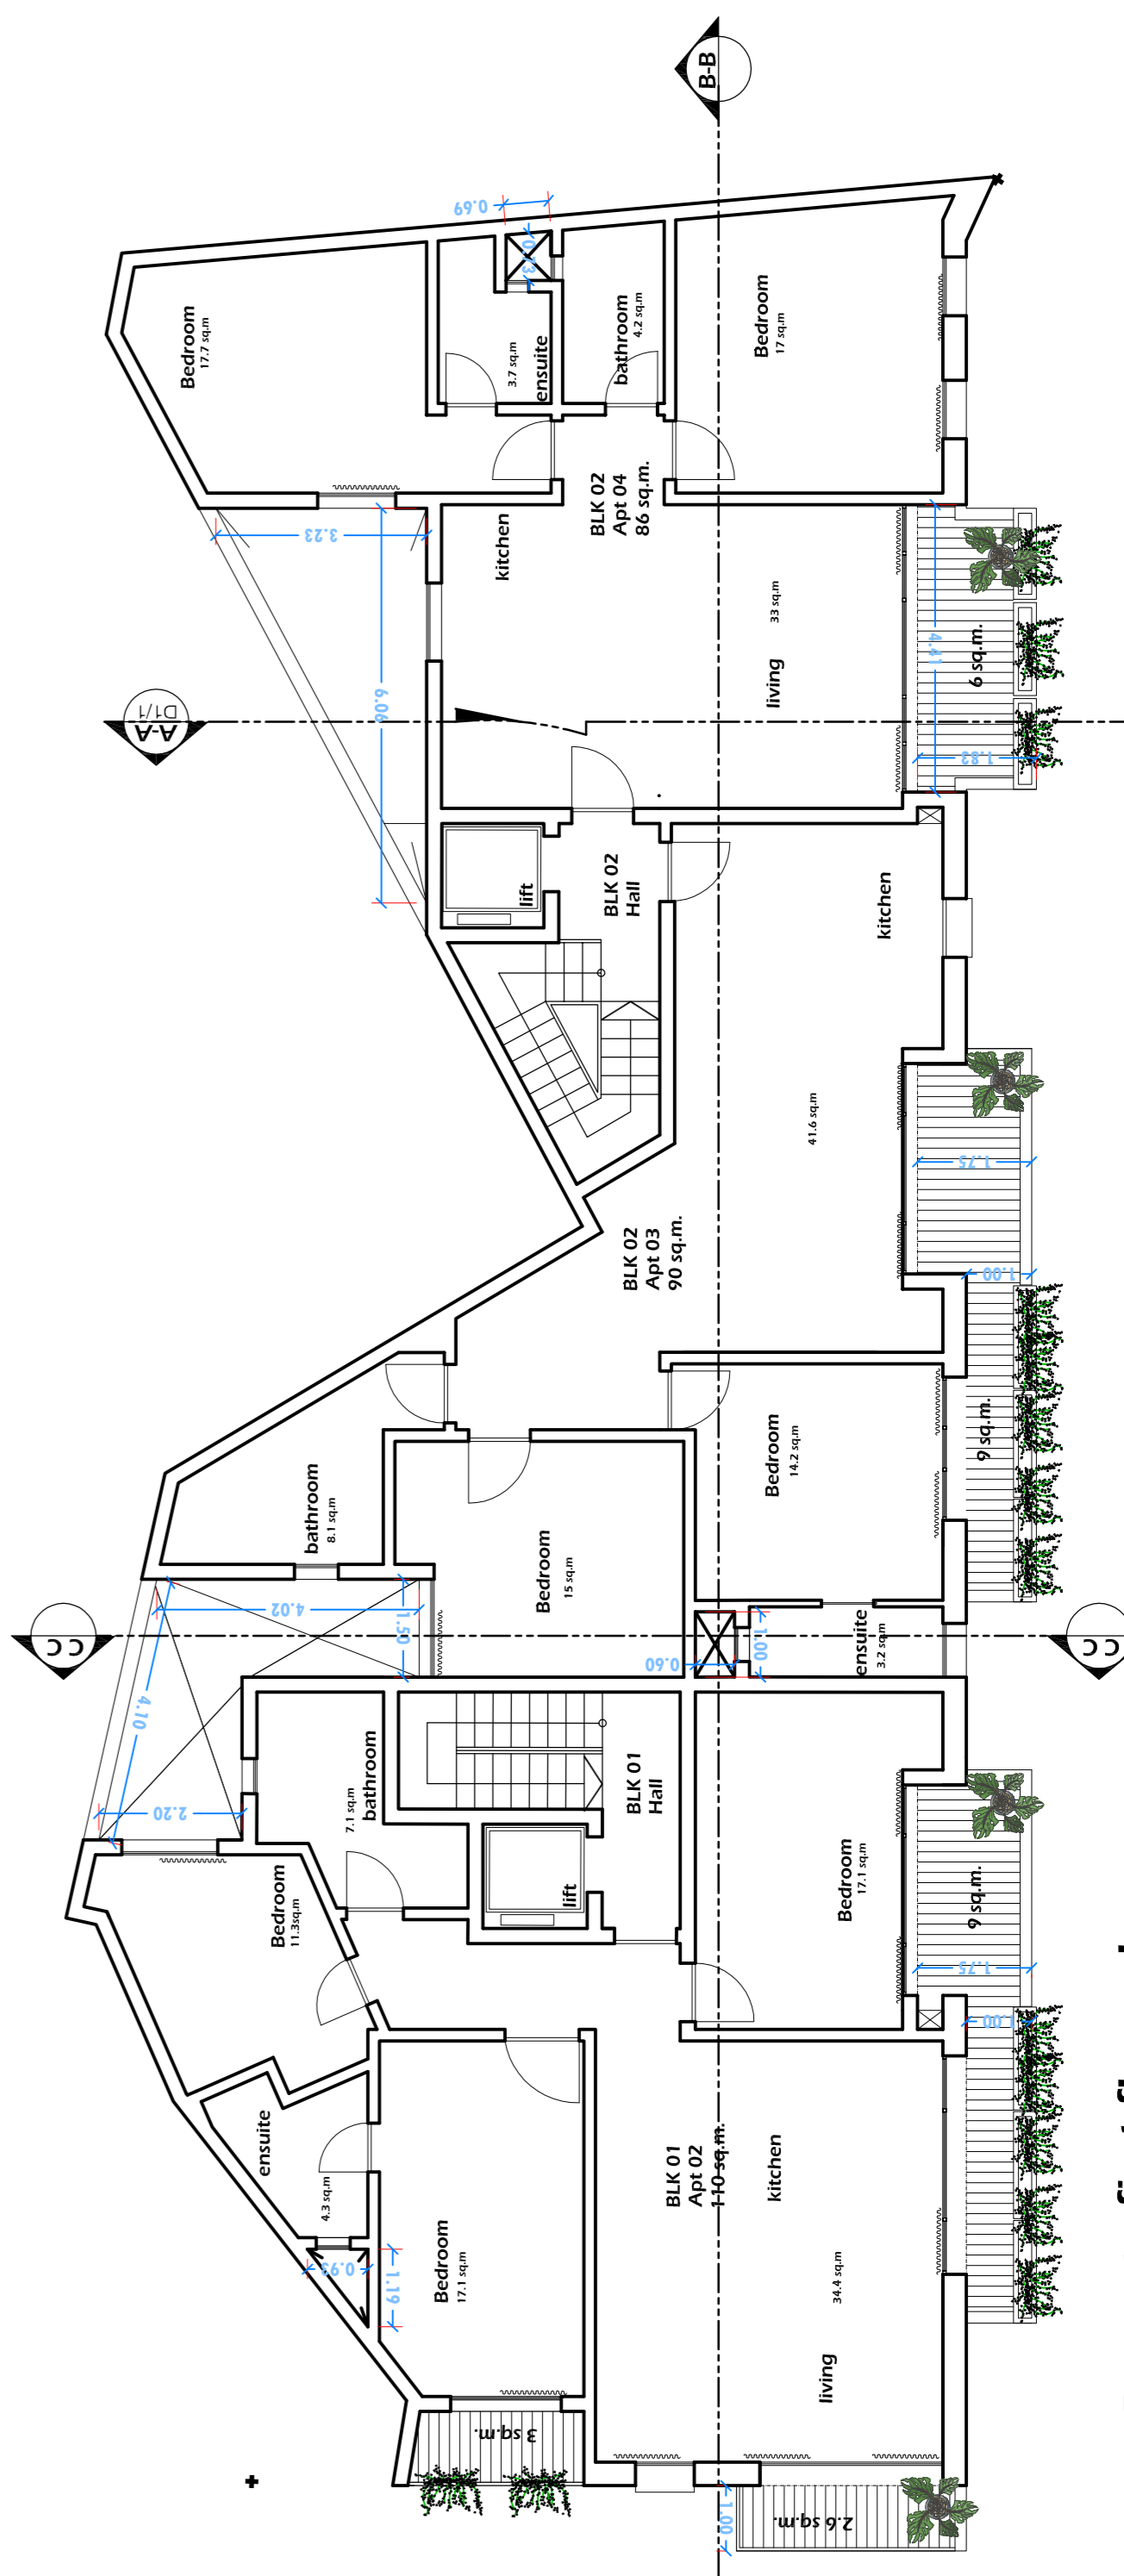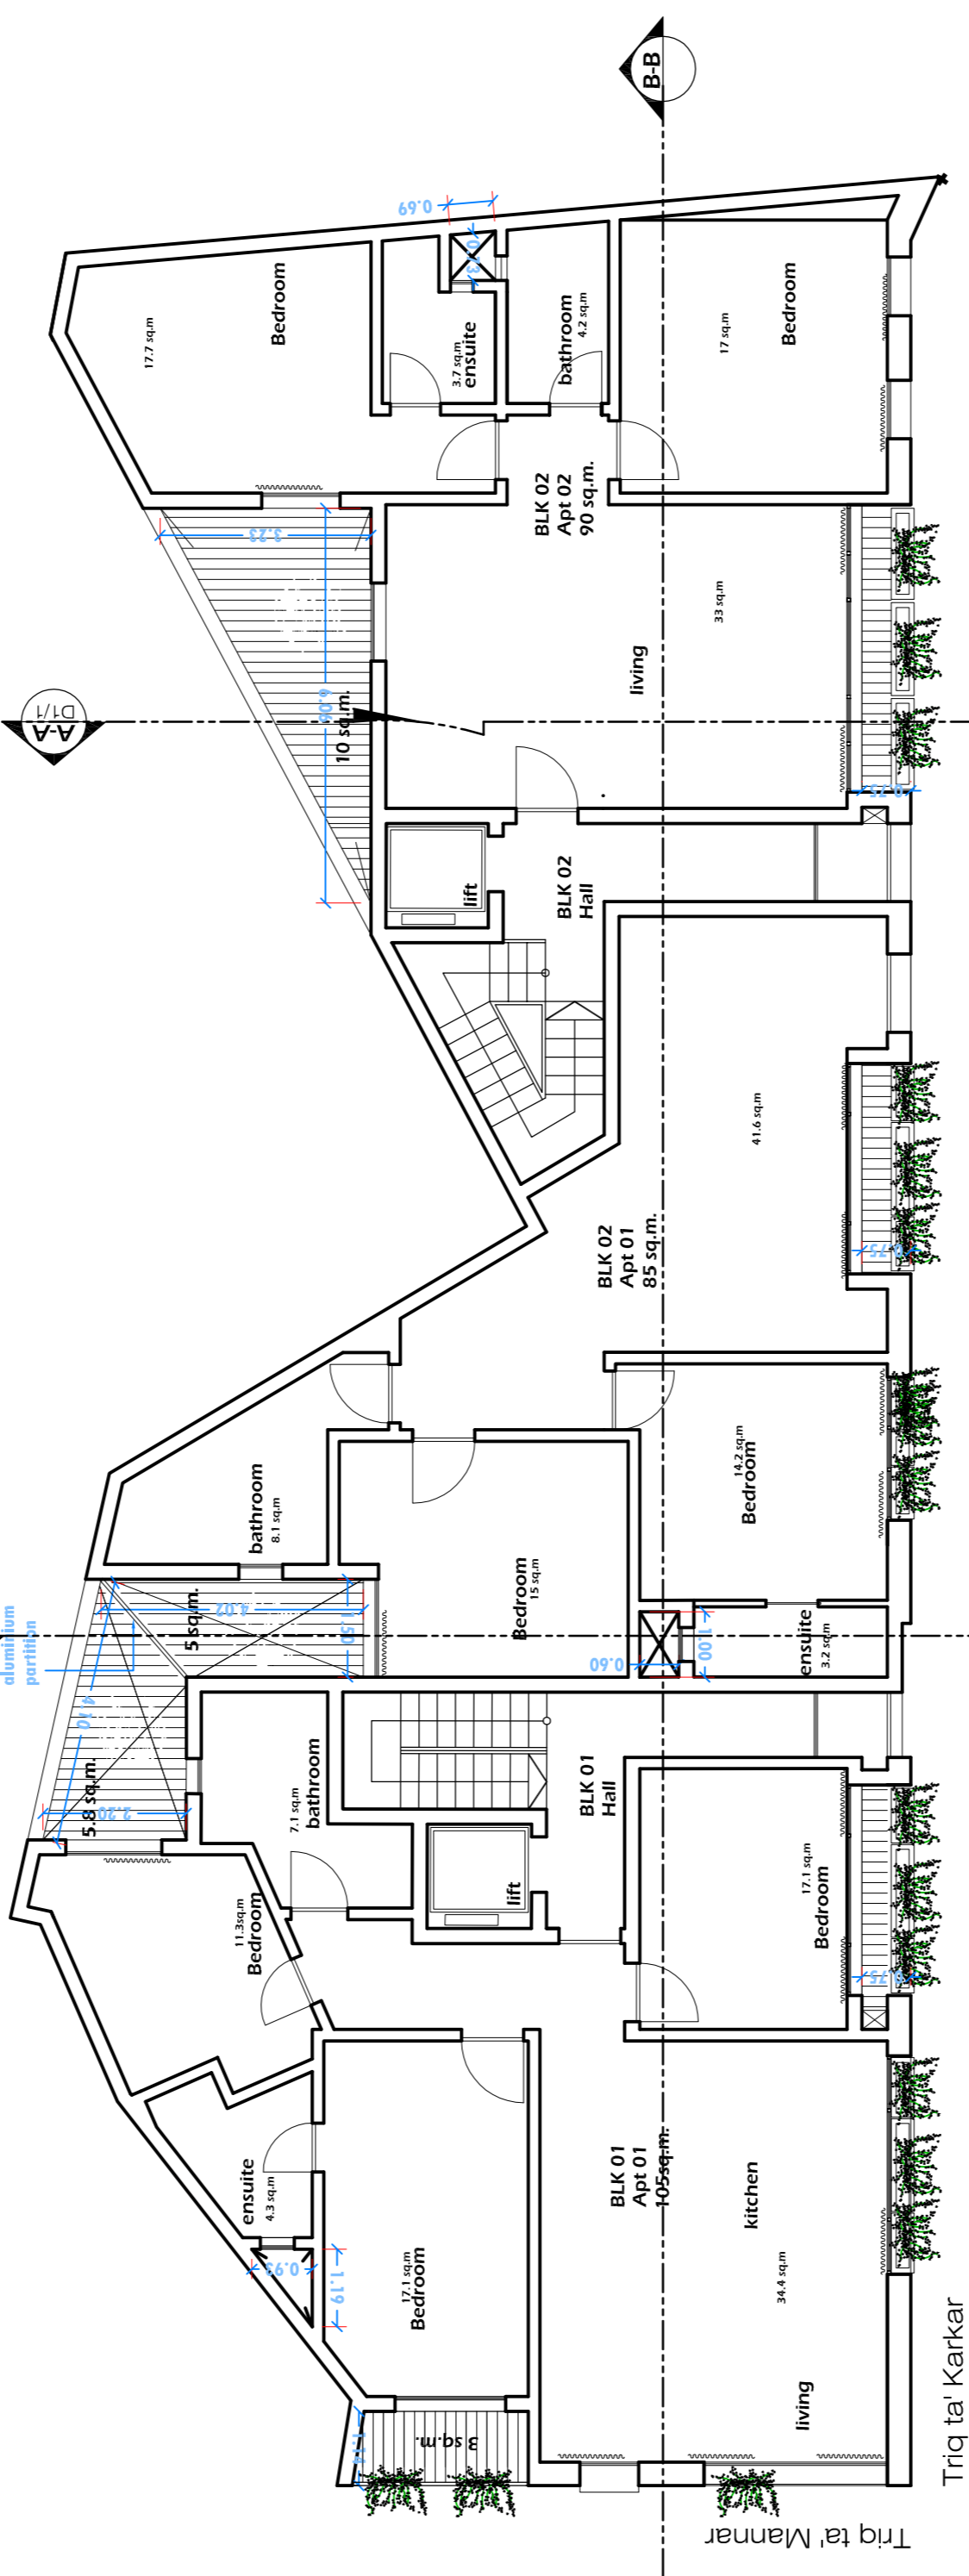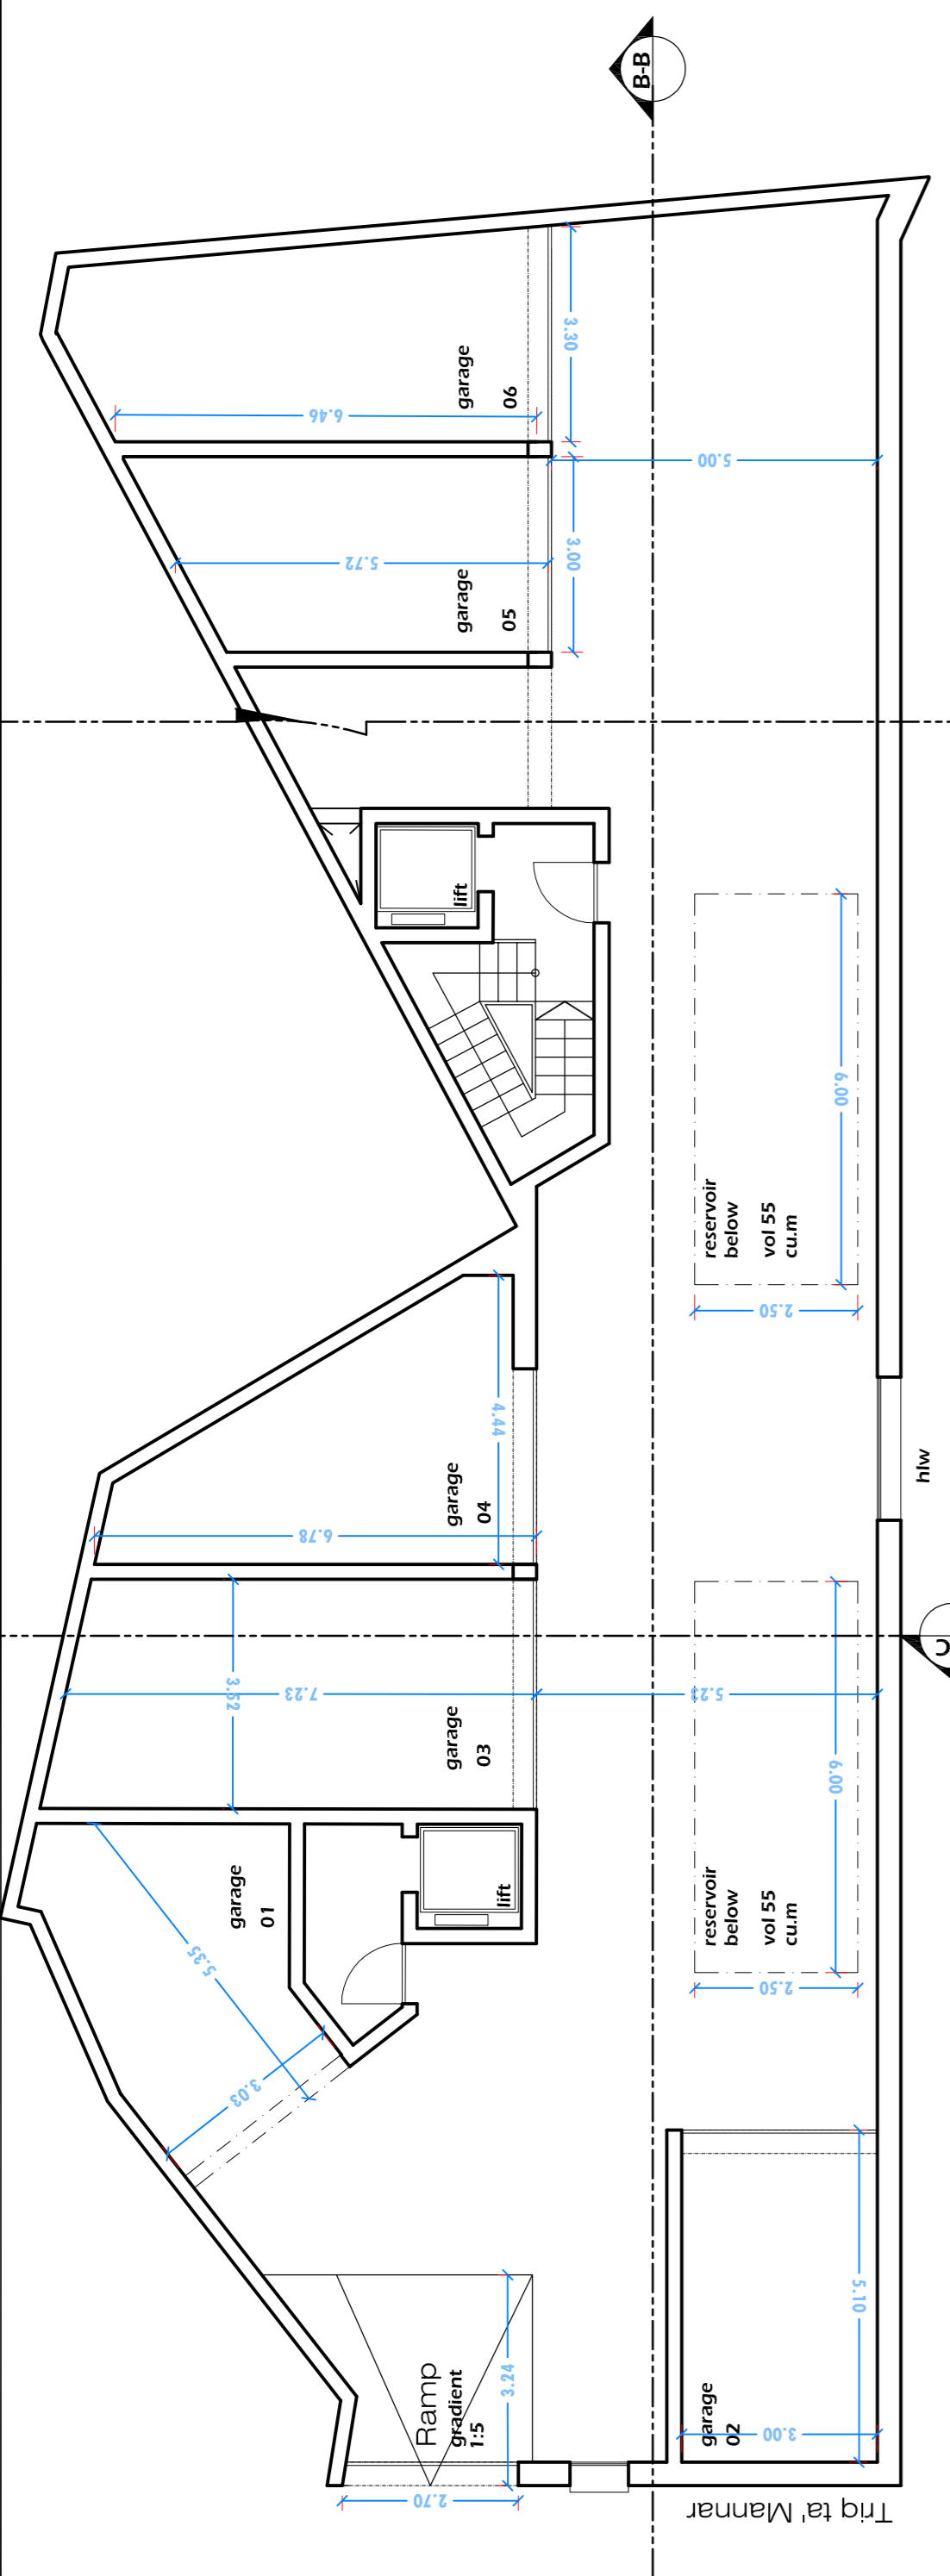

Copyright © Dimech Architectural Design, 2019. All work remains the property of Dimech Architectural Design, unless expressly granted by written permission from the author.

REPLY TO PAJOR AVTID 20.03.2019	100	27.05.2019
REPLY TO BATH. REQUIREMENTS	100	10.05.2019
DESIGN/REVISION	REVISION	DATE
Drawing for Development Permit Application		
Dimech Architectural Design		
Architects and Civil Engineers		
Perft Joseph P. Dimech		
COR 951, Level 2, J.F. Kennedy Square, Victoria, Gozo, VCT 2552.		
Tel: (+356) 21 55 63 30		
To demolish existing boundary walls, to excavate site and construct two blocks of apartments (14 apartments in total) with underlying garages (6 garages) Site at: Triq ta' Mannar c.w. Triq ta' Karkar		
Mr. Andrew Debonista Segond		
Proposed plans		
Scale:	1:100	Revision No.:
Drawn:	Perft J.P.	Plan No.:
Checked:	Perft J.P.	14285
Approved:	Perft J.P.	02.05.2019

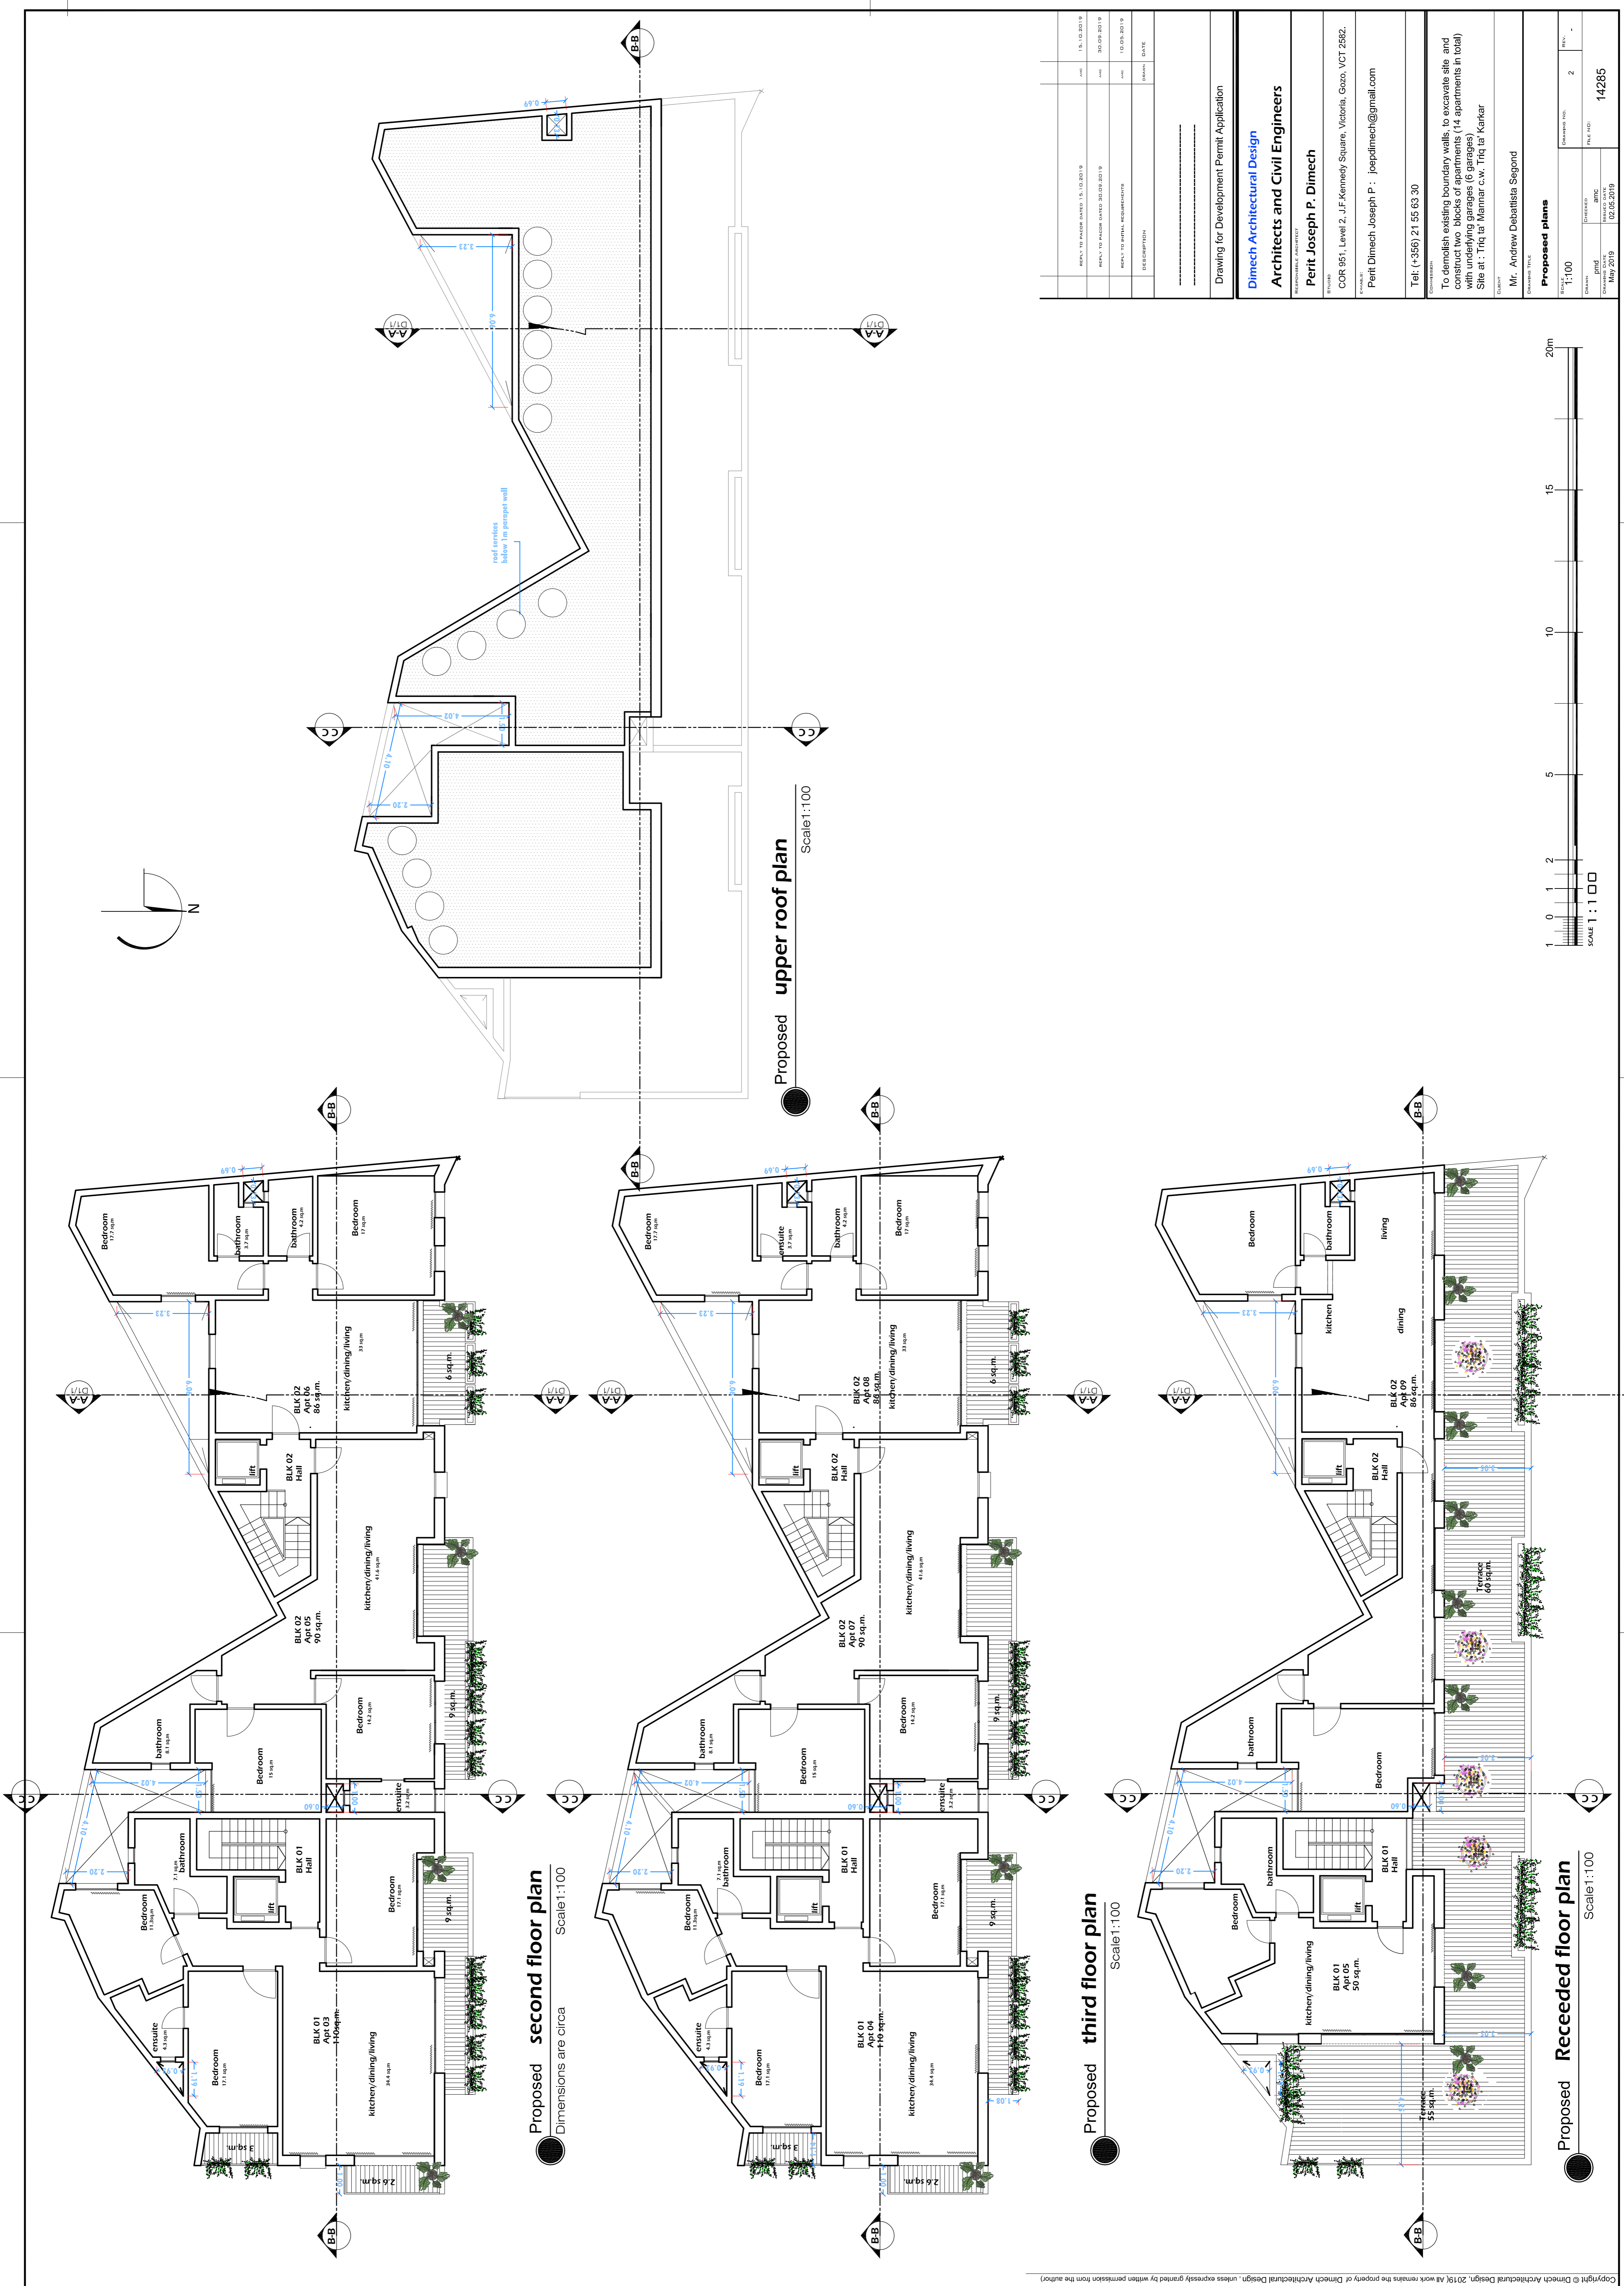

Copyright © Dimech Architectural Design, 2019. All work remains the property of Dimech Architectural Design, unless expressly granted by written permission from the author.

Drawing for Development Permit Application	
Dimech Architectural Design	
Architects and Civil Engineers	
RESPONSIBLE ARCHITECT	
Perit Joseph P. Dimech	
OFFICE	
COR 951, Level 2, J.F. Kennedy Square, Victoria, Gozo, VCT 2852.	
CONTACT:	
Tel: (+356) 21 55 63 30	
REVISIONS:	
To demolish existing boundary walls, to excavate site and construct two blocks of apartments (14 apartments in total) with underlying garages (6 garages)	
CLIENT:	
Mr. Andrew Debatistia Segond	
DESIGNED BY:	
Perit Joseph P. Dimech	
SCALE:	
1:100	
DATE:	
May 2019	
PROJECT NO:	
14285	
REVISIONS:	
NO. 2	