


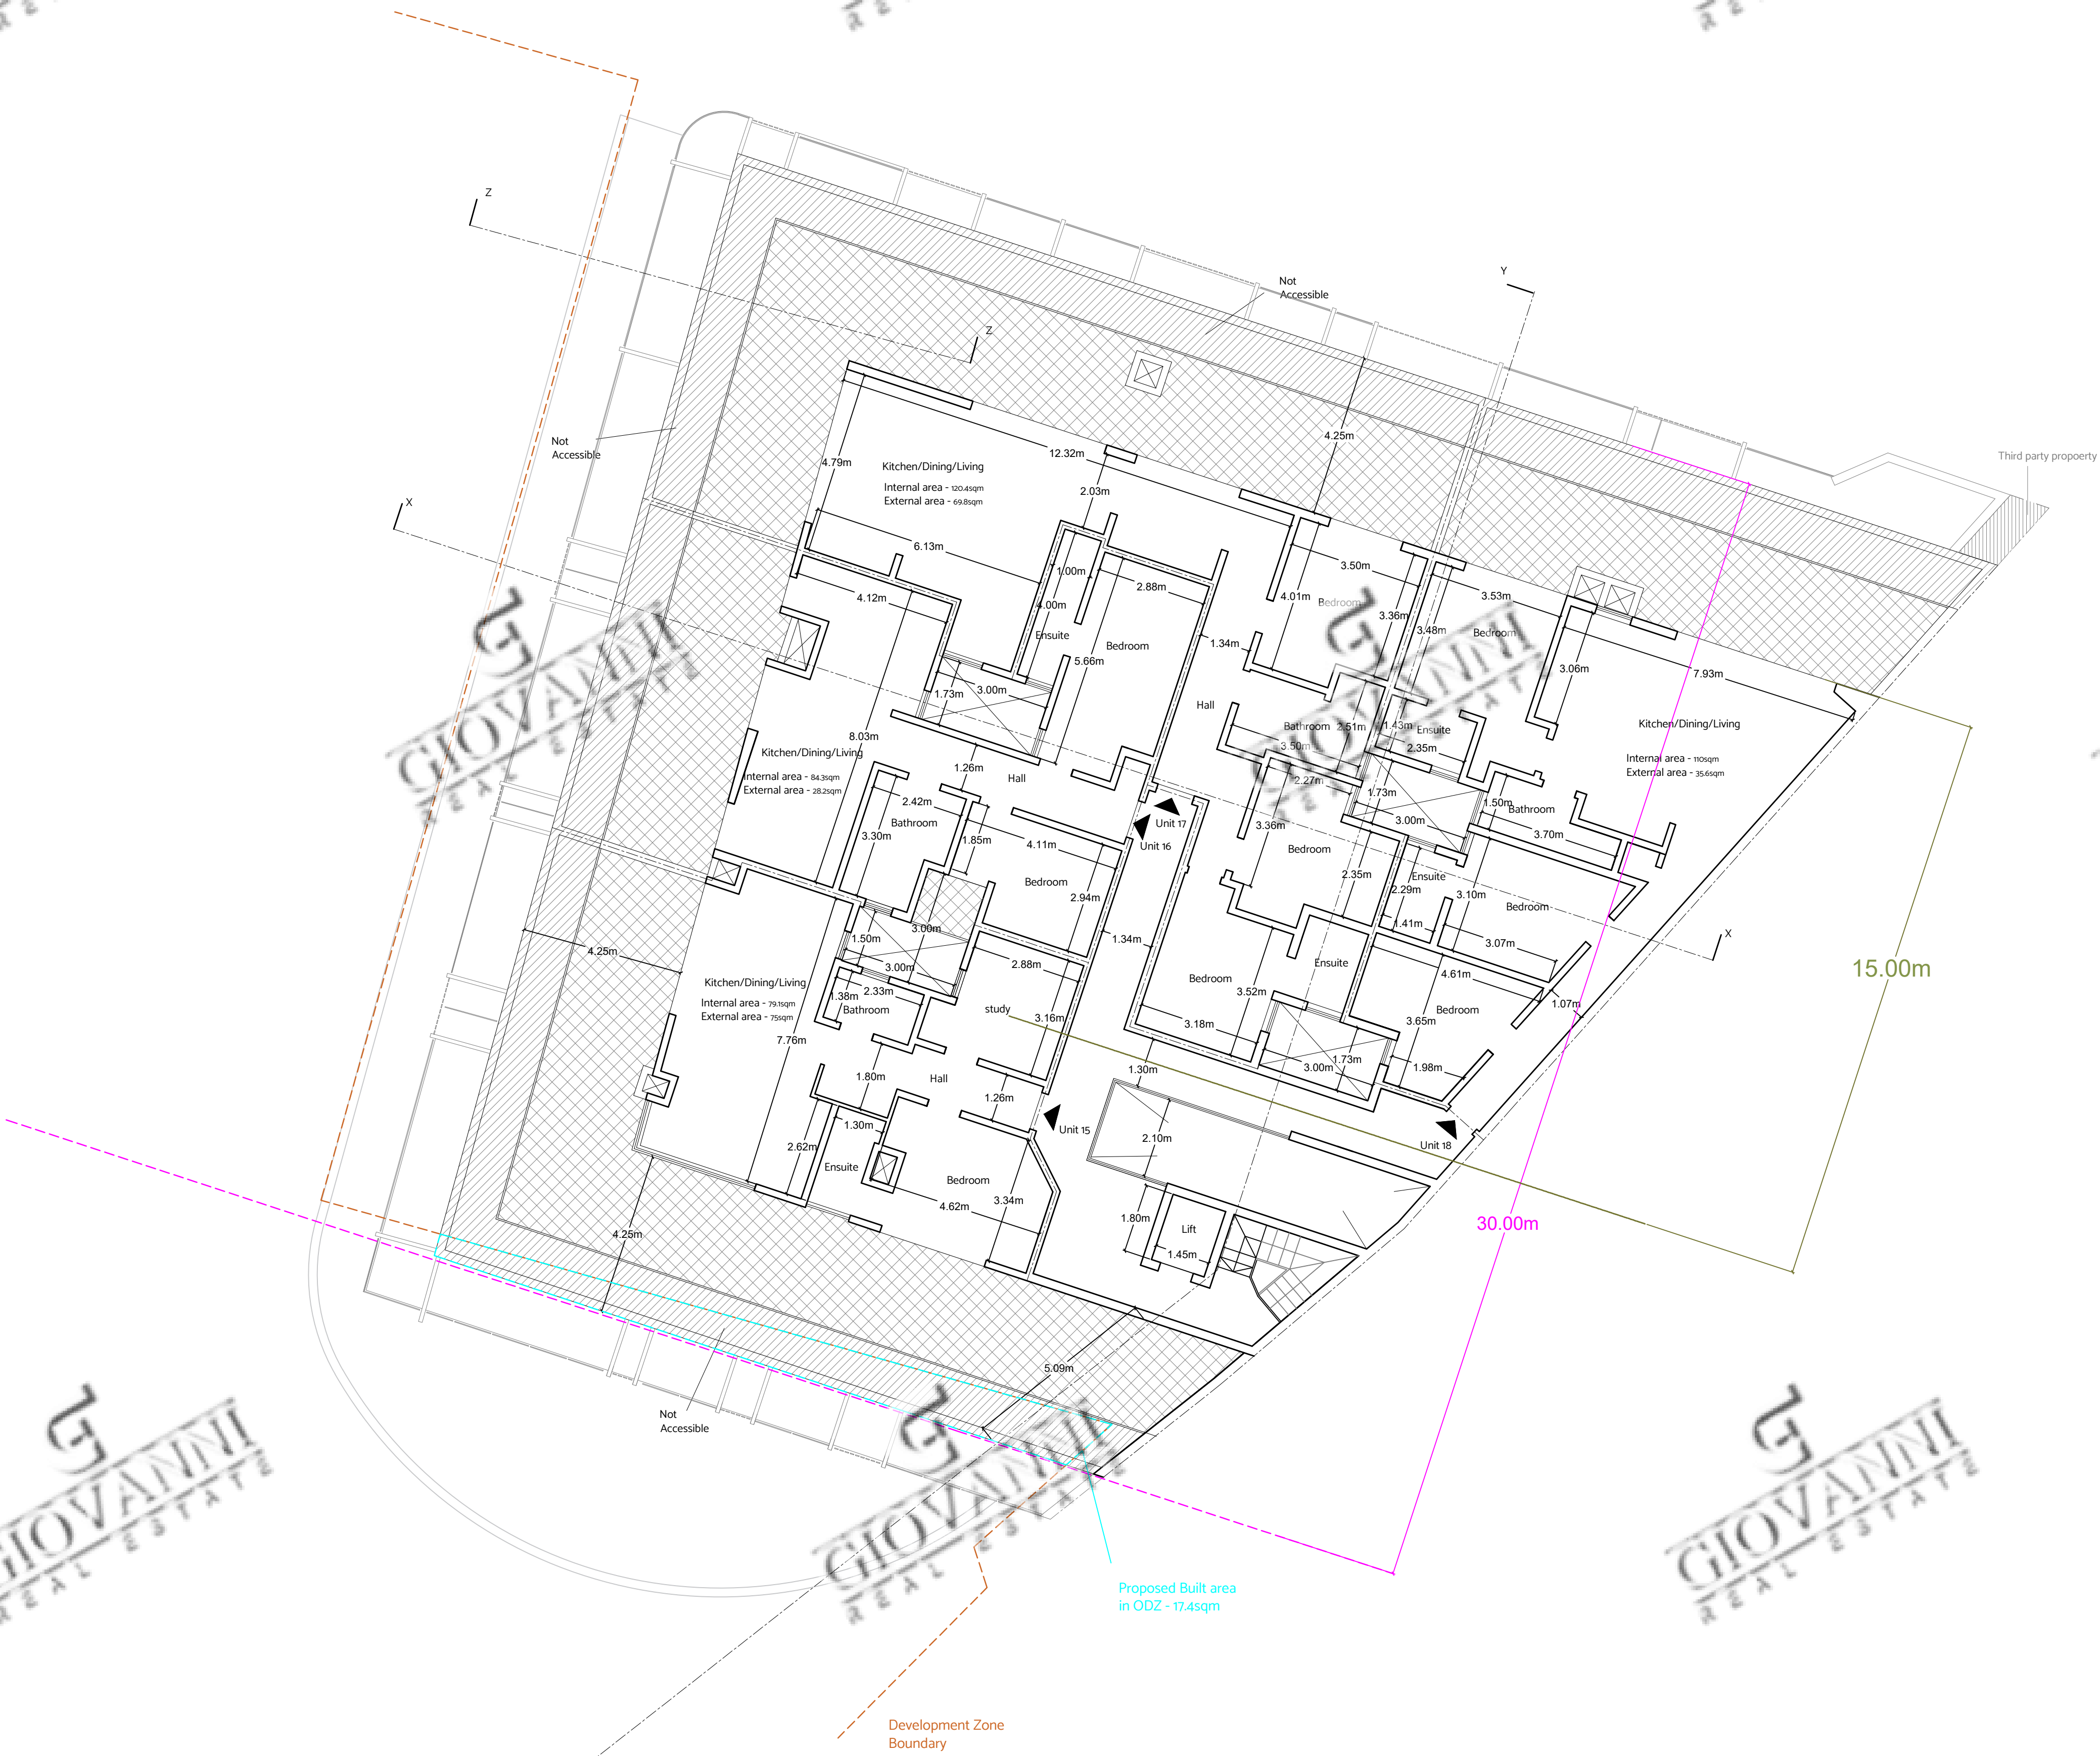


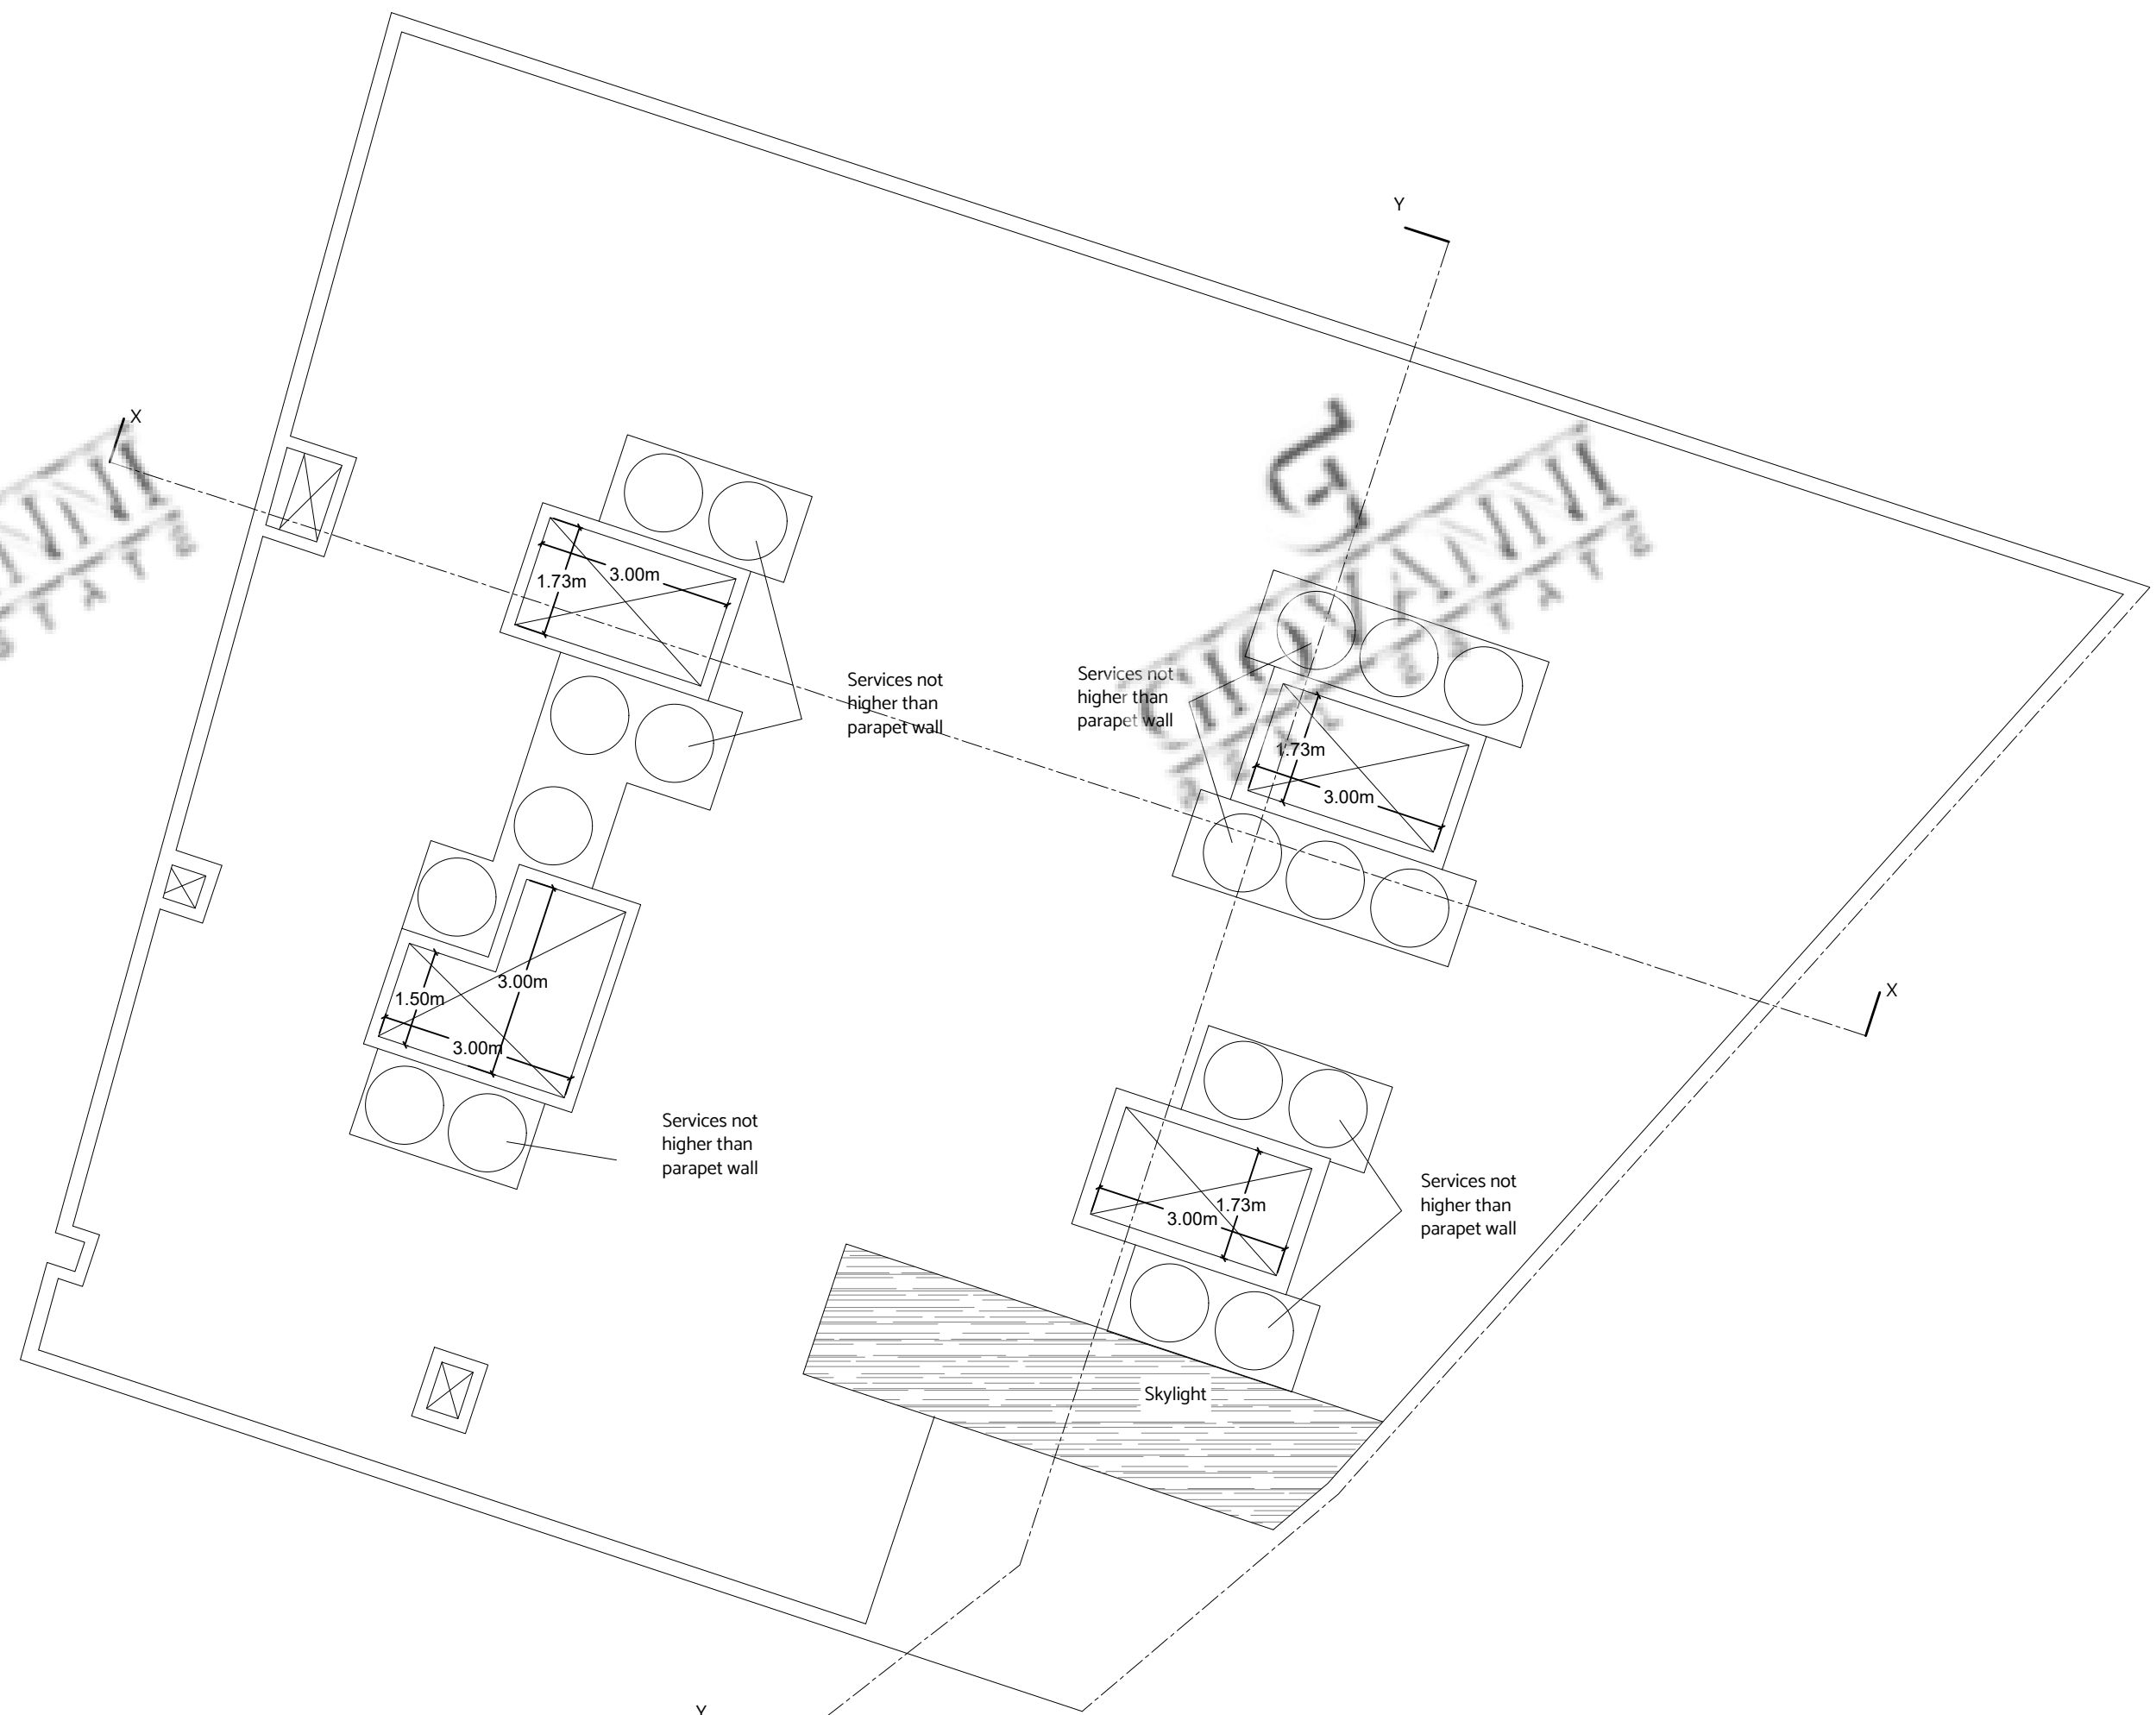




Proposed Level 3

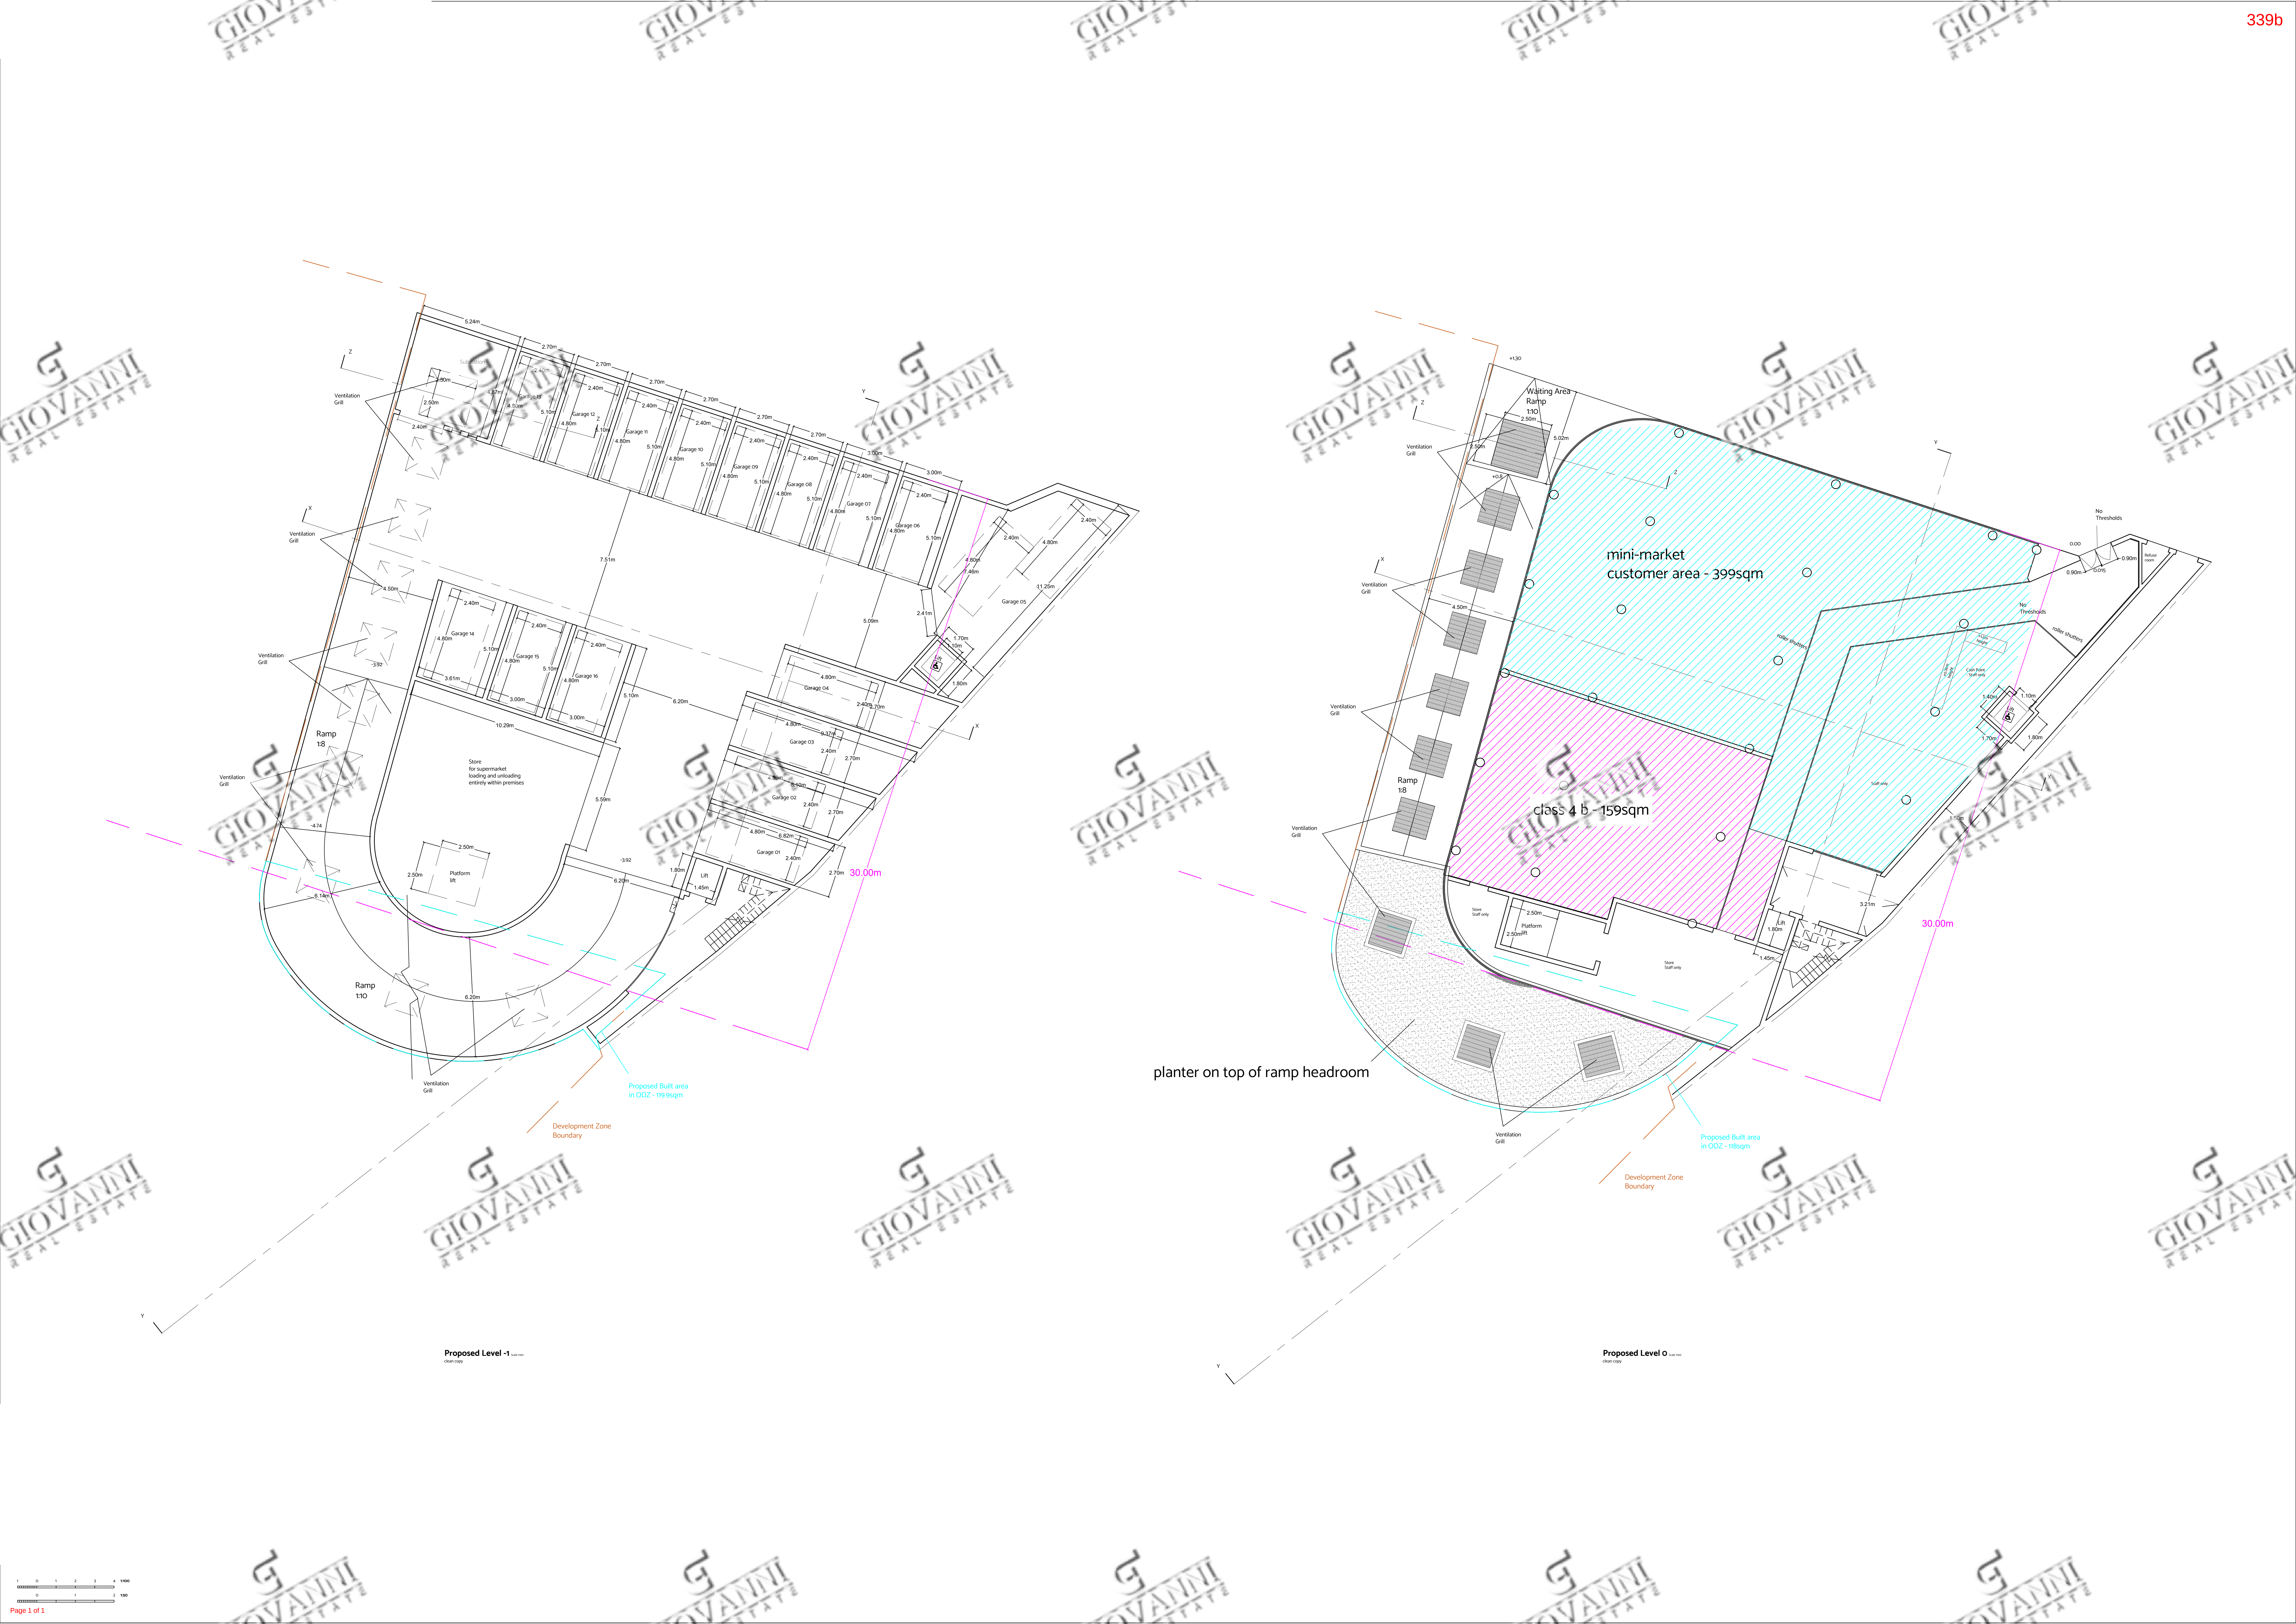

Proposed Roof Plan

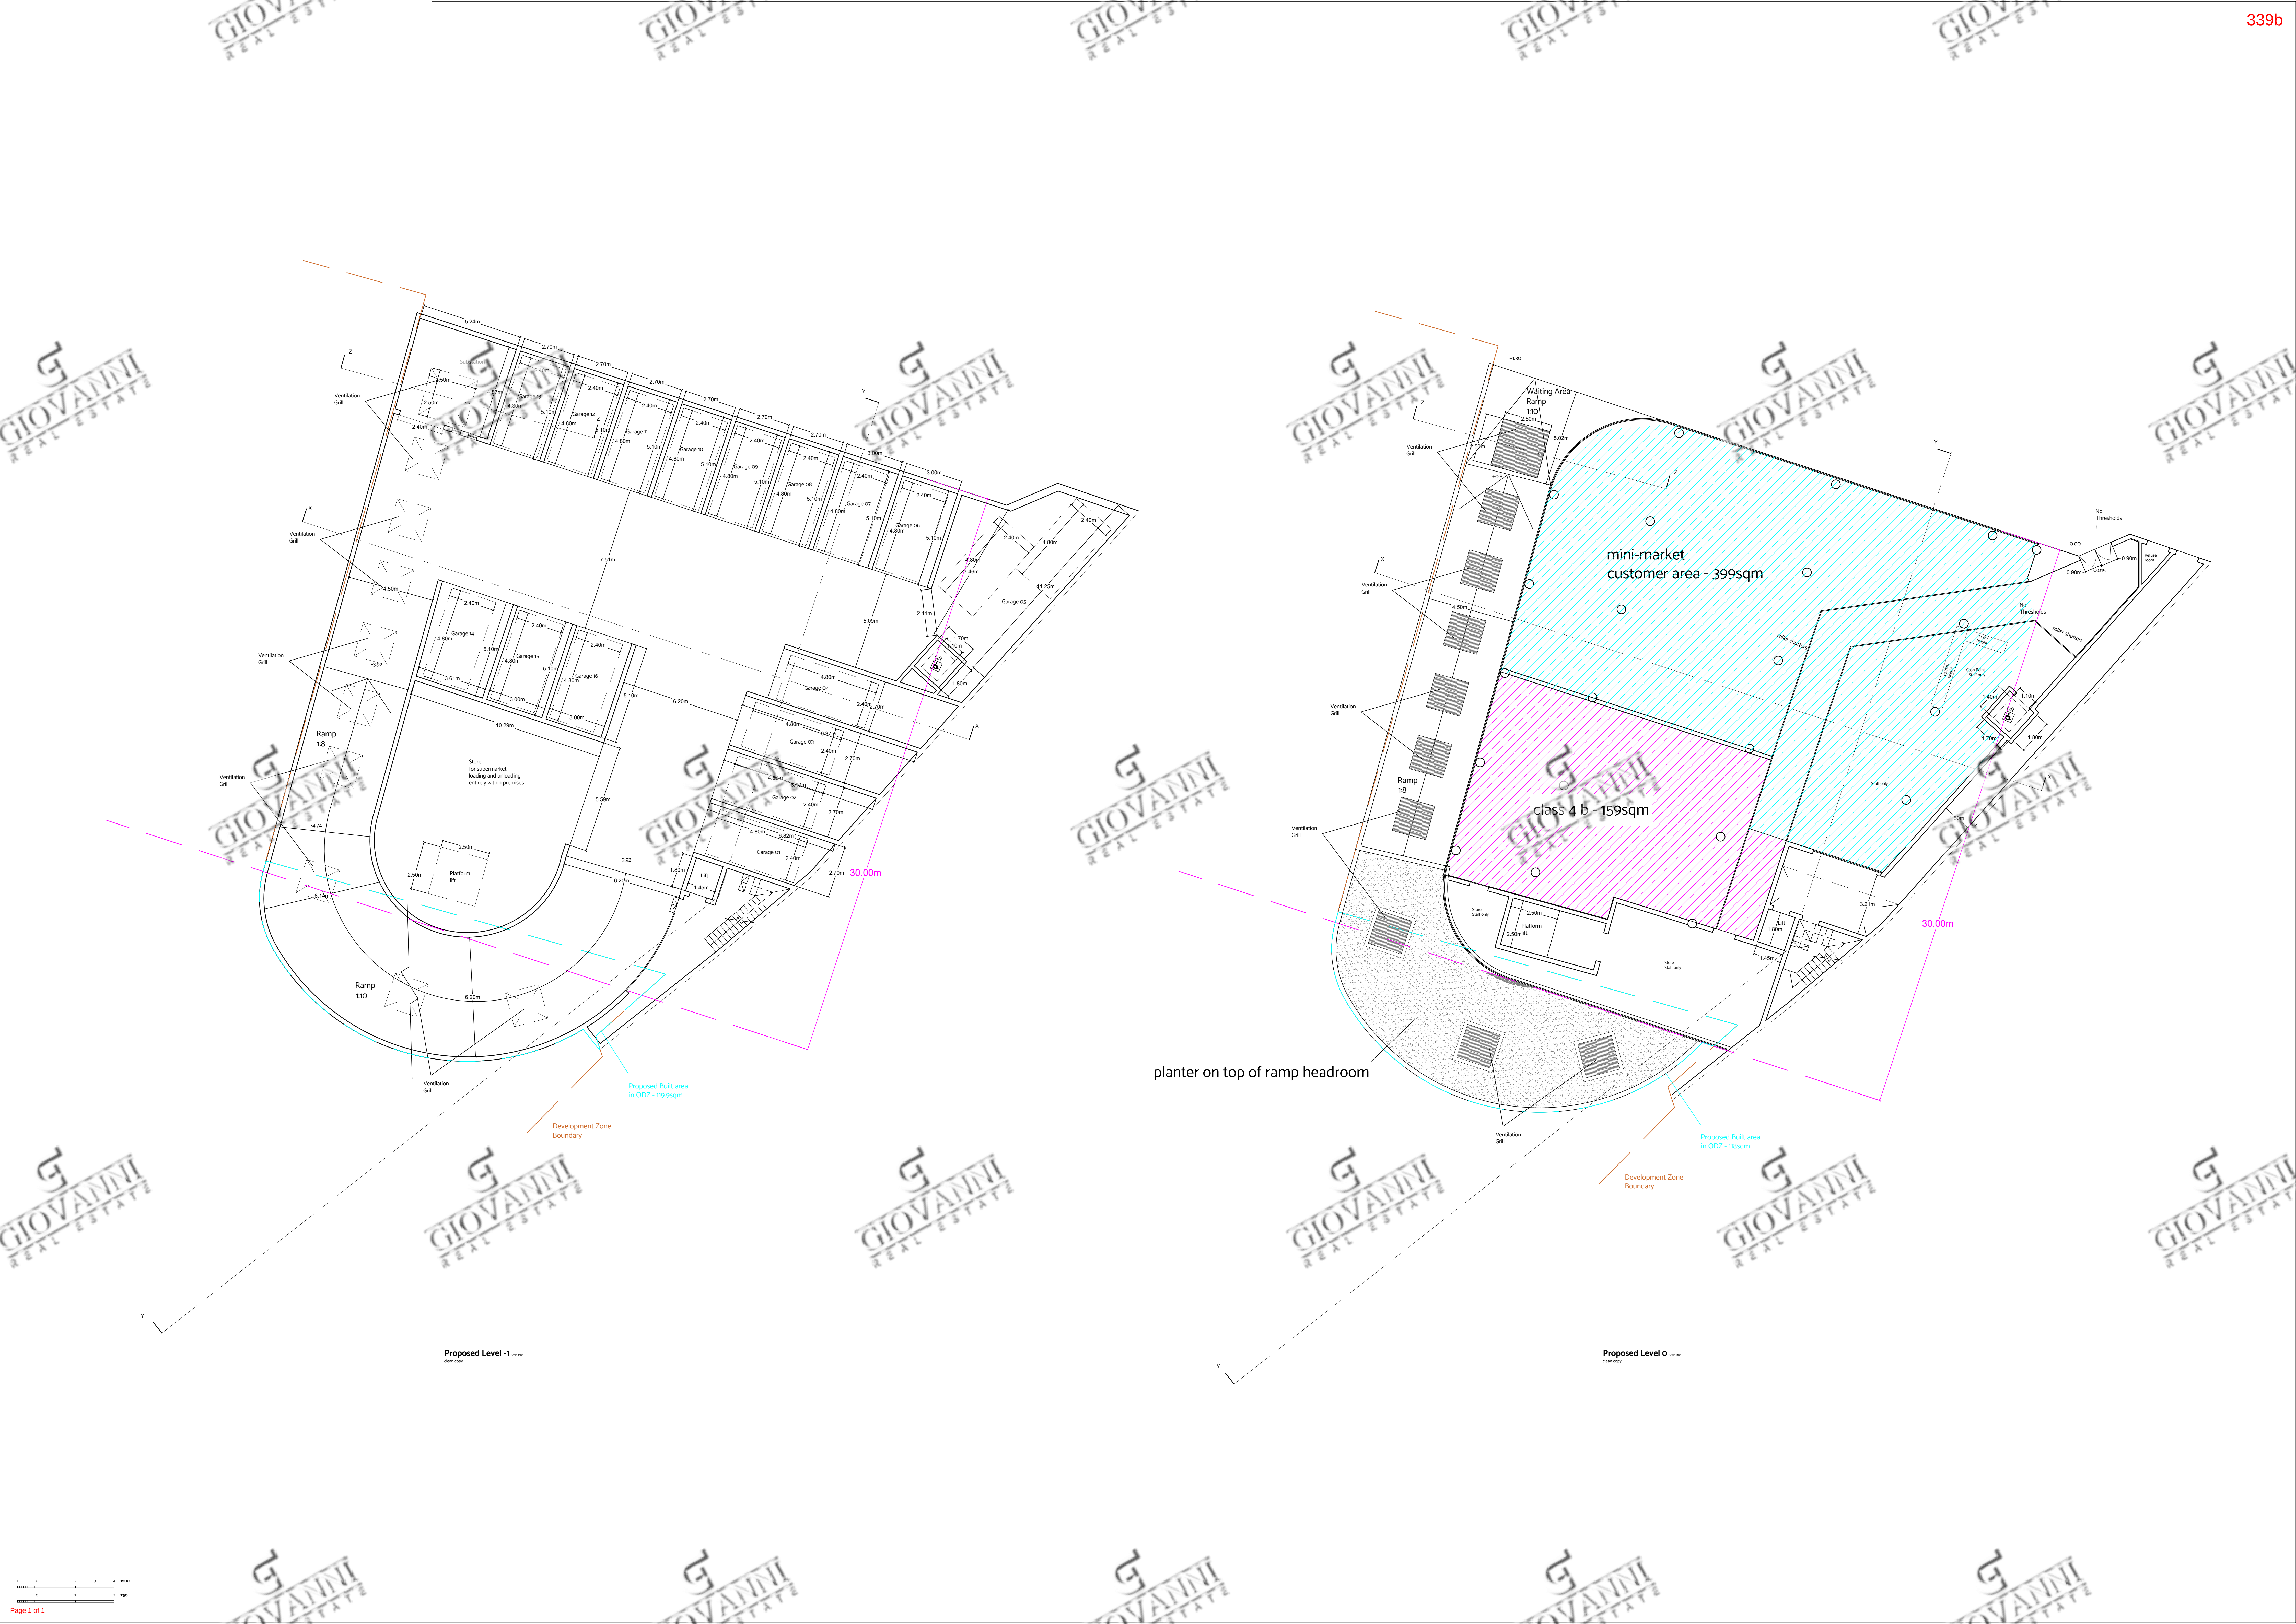

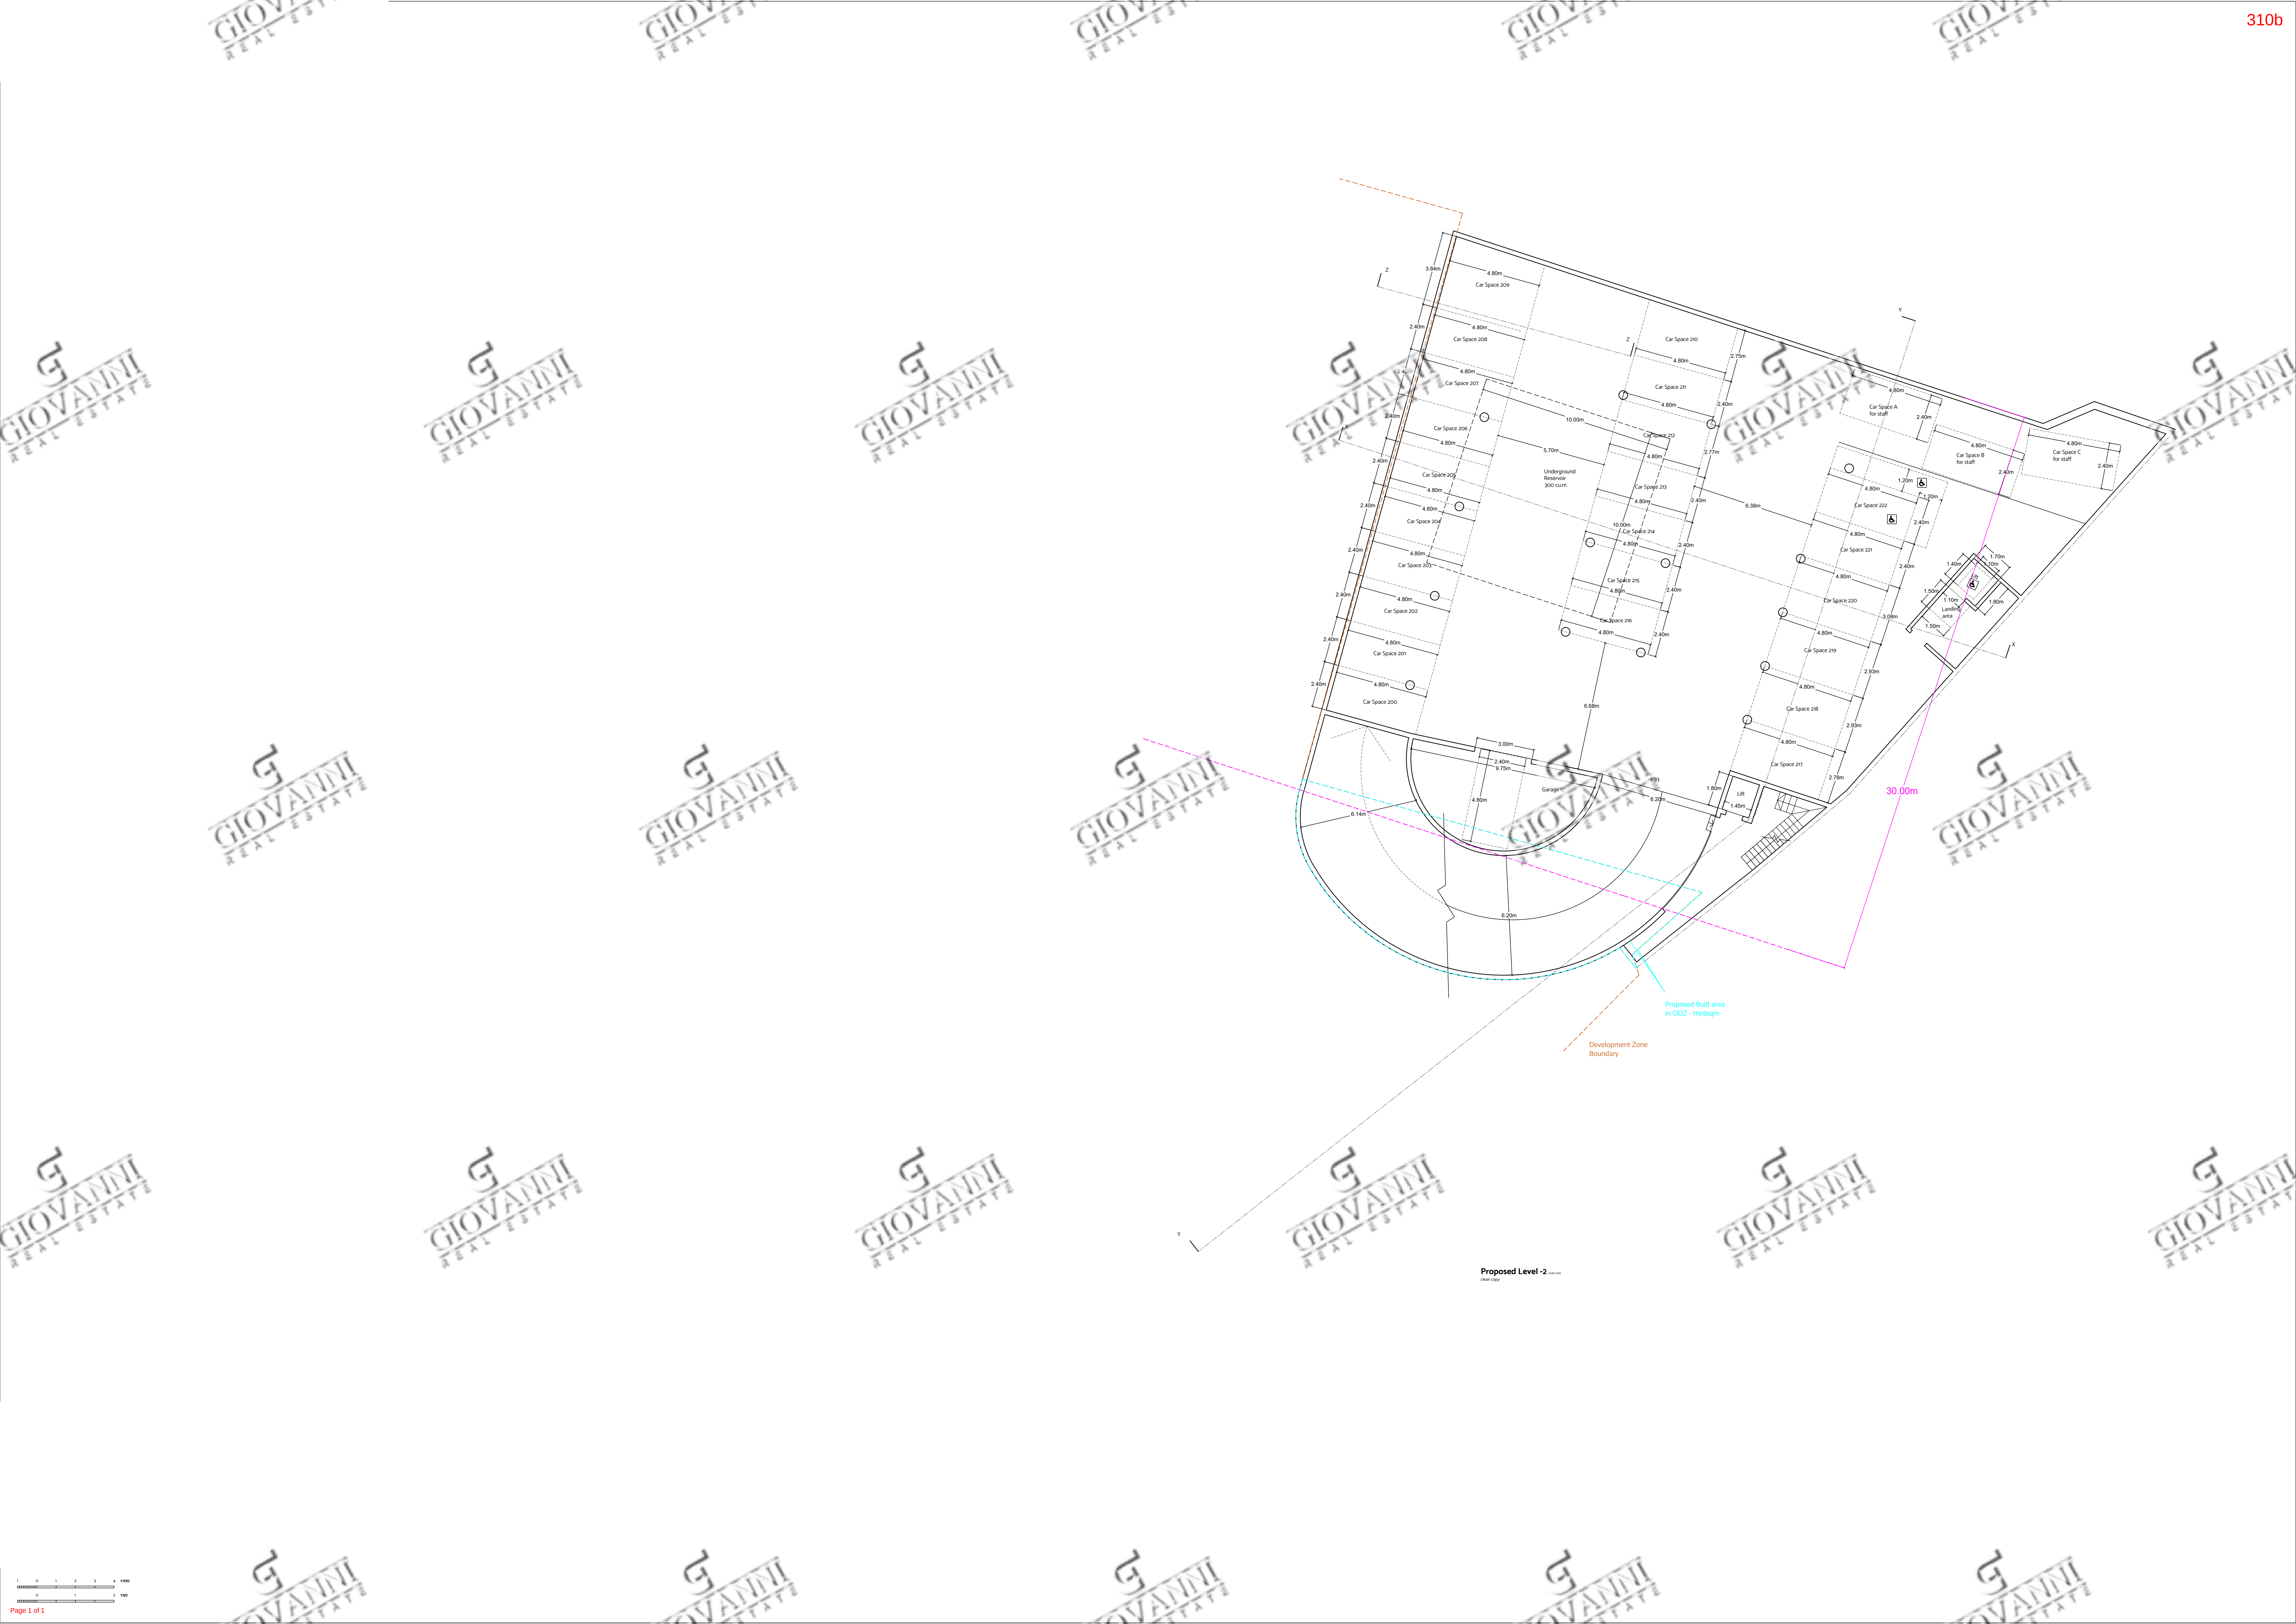

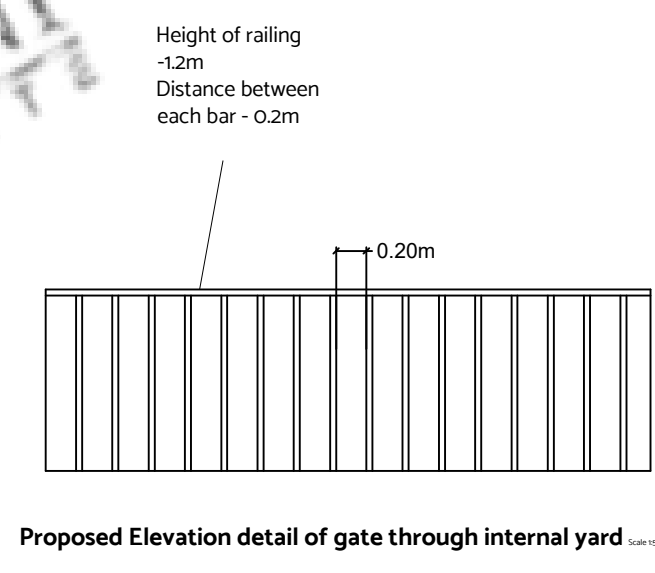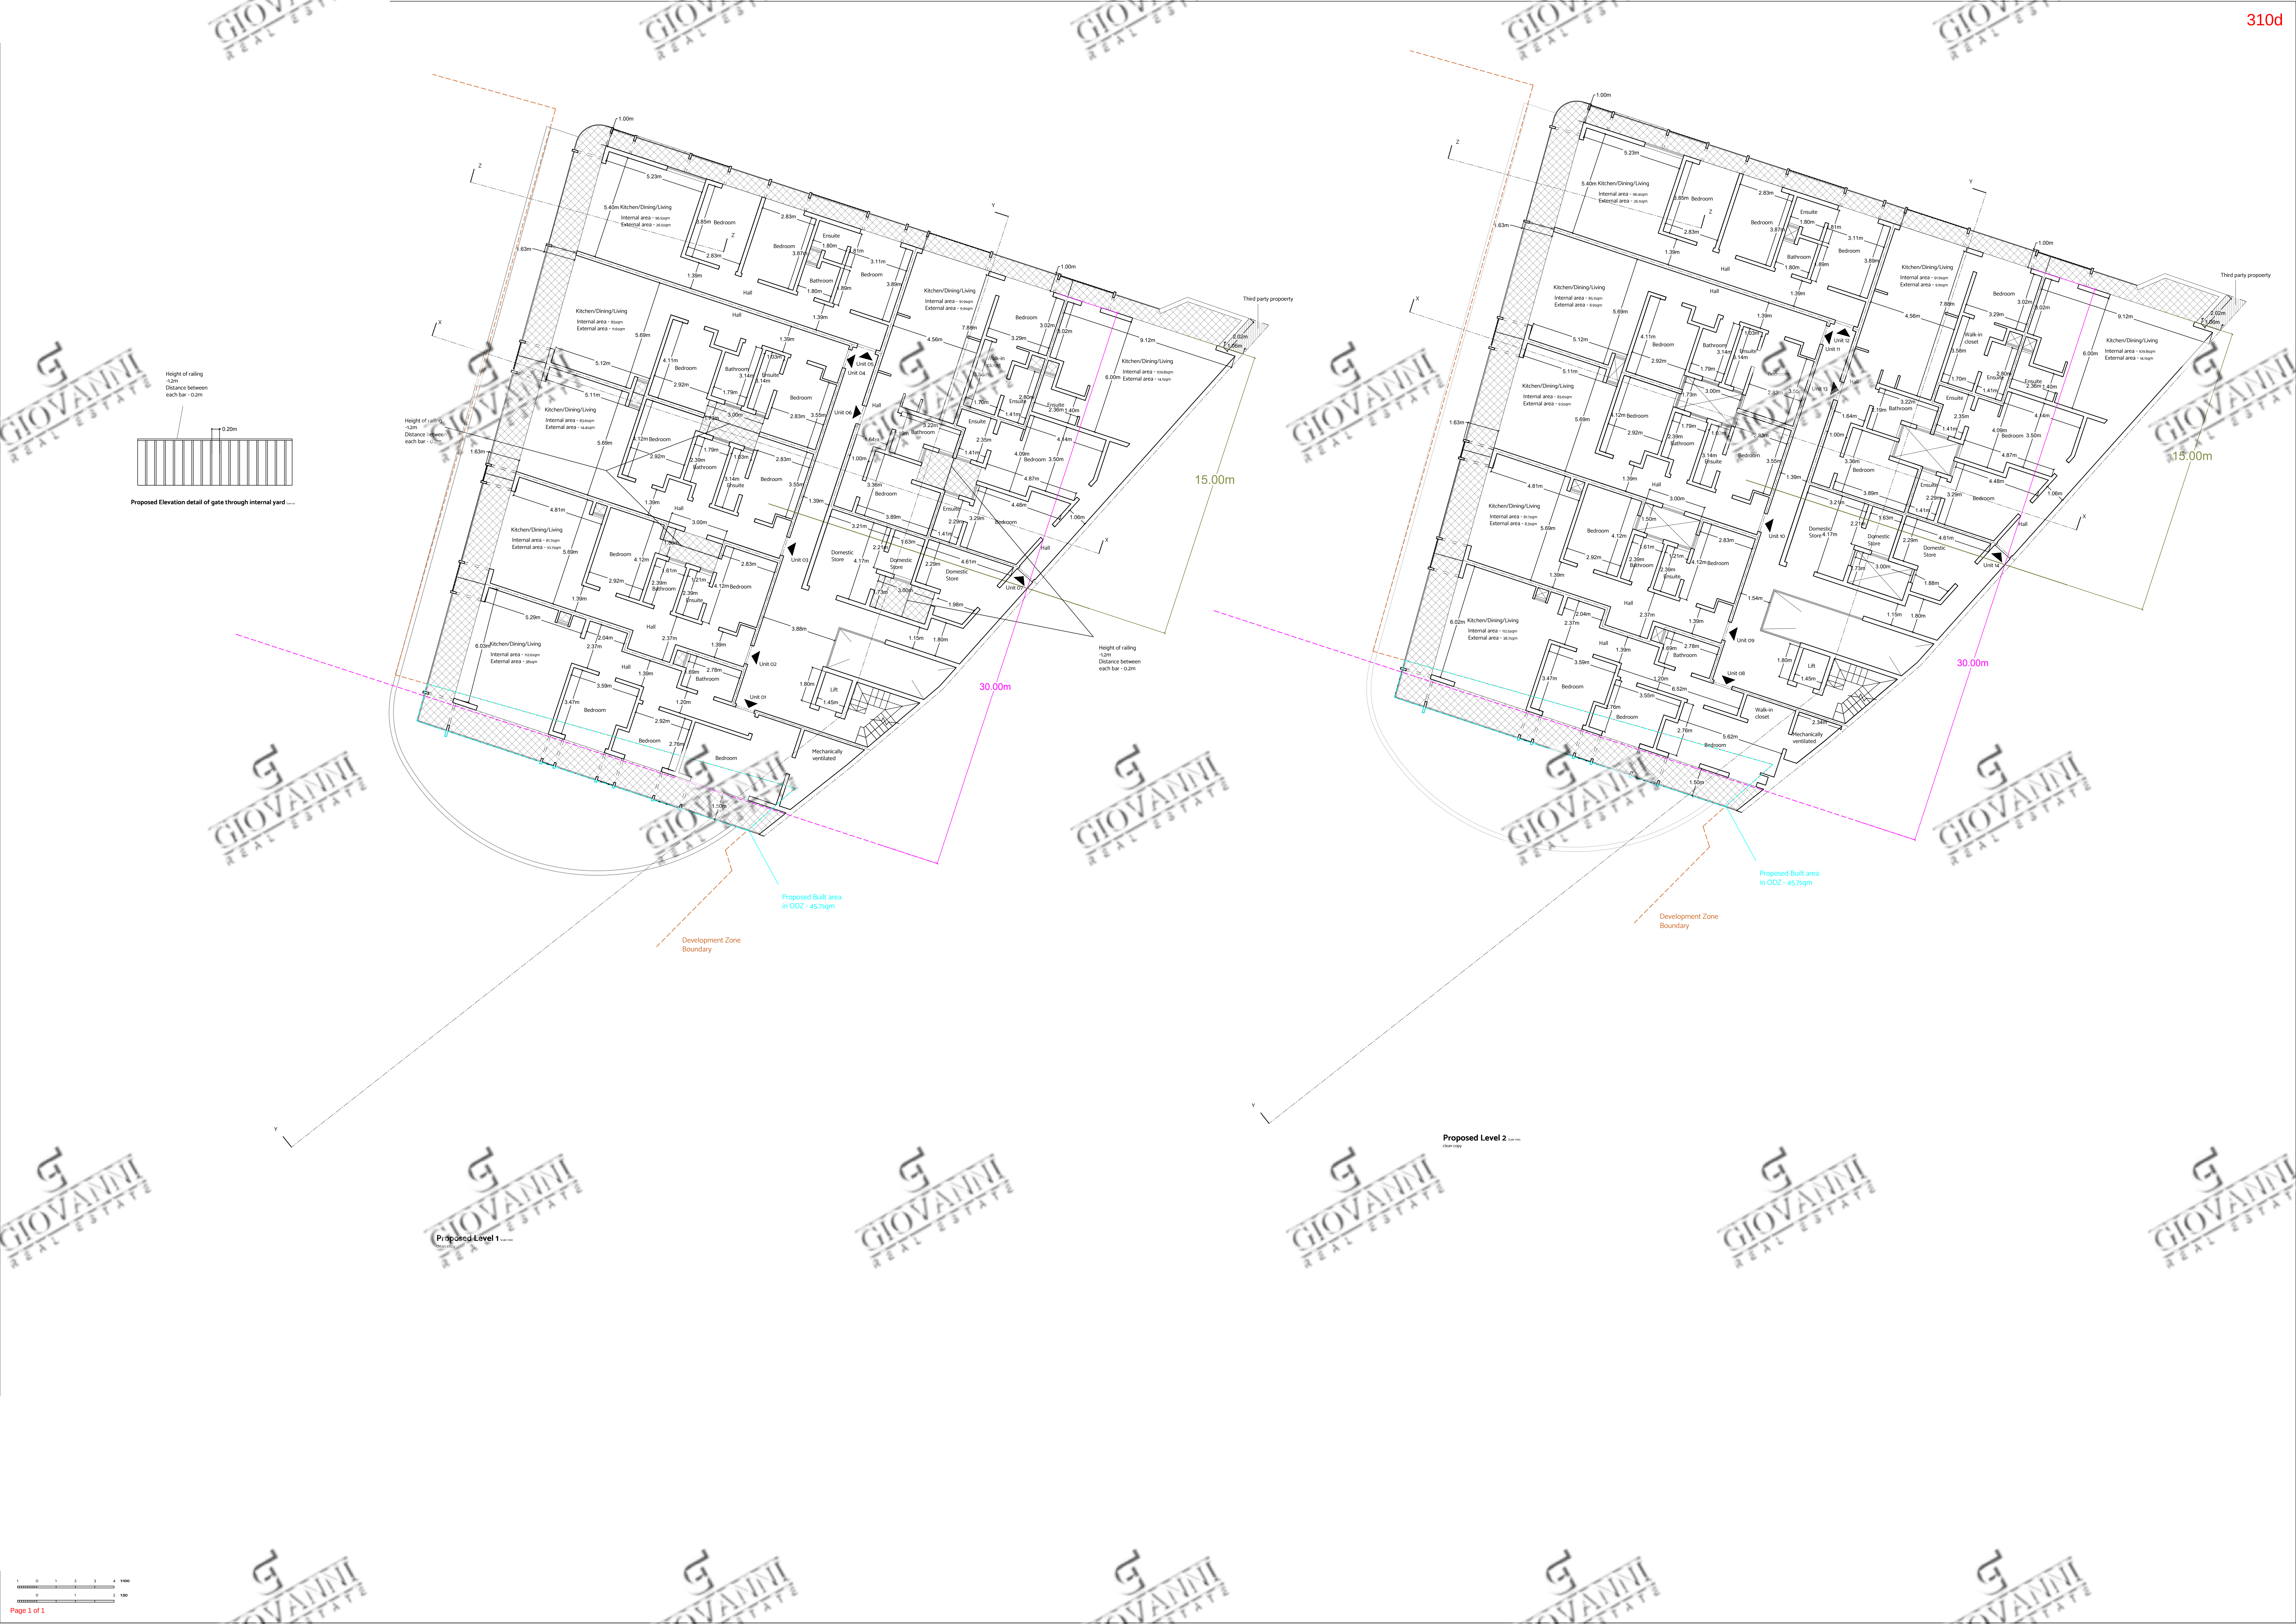

Proposed Level 1

Proposed Level 2